


Paradis Truck Stop Conceptual Design

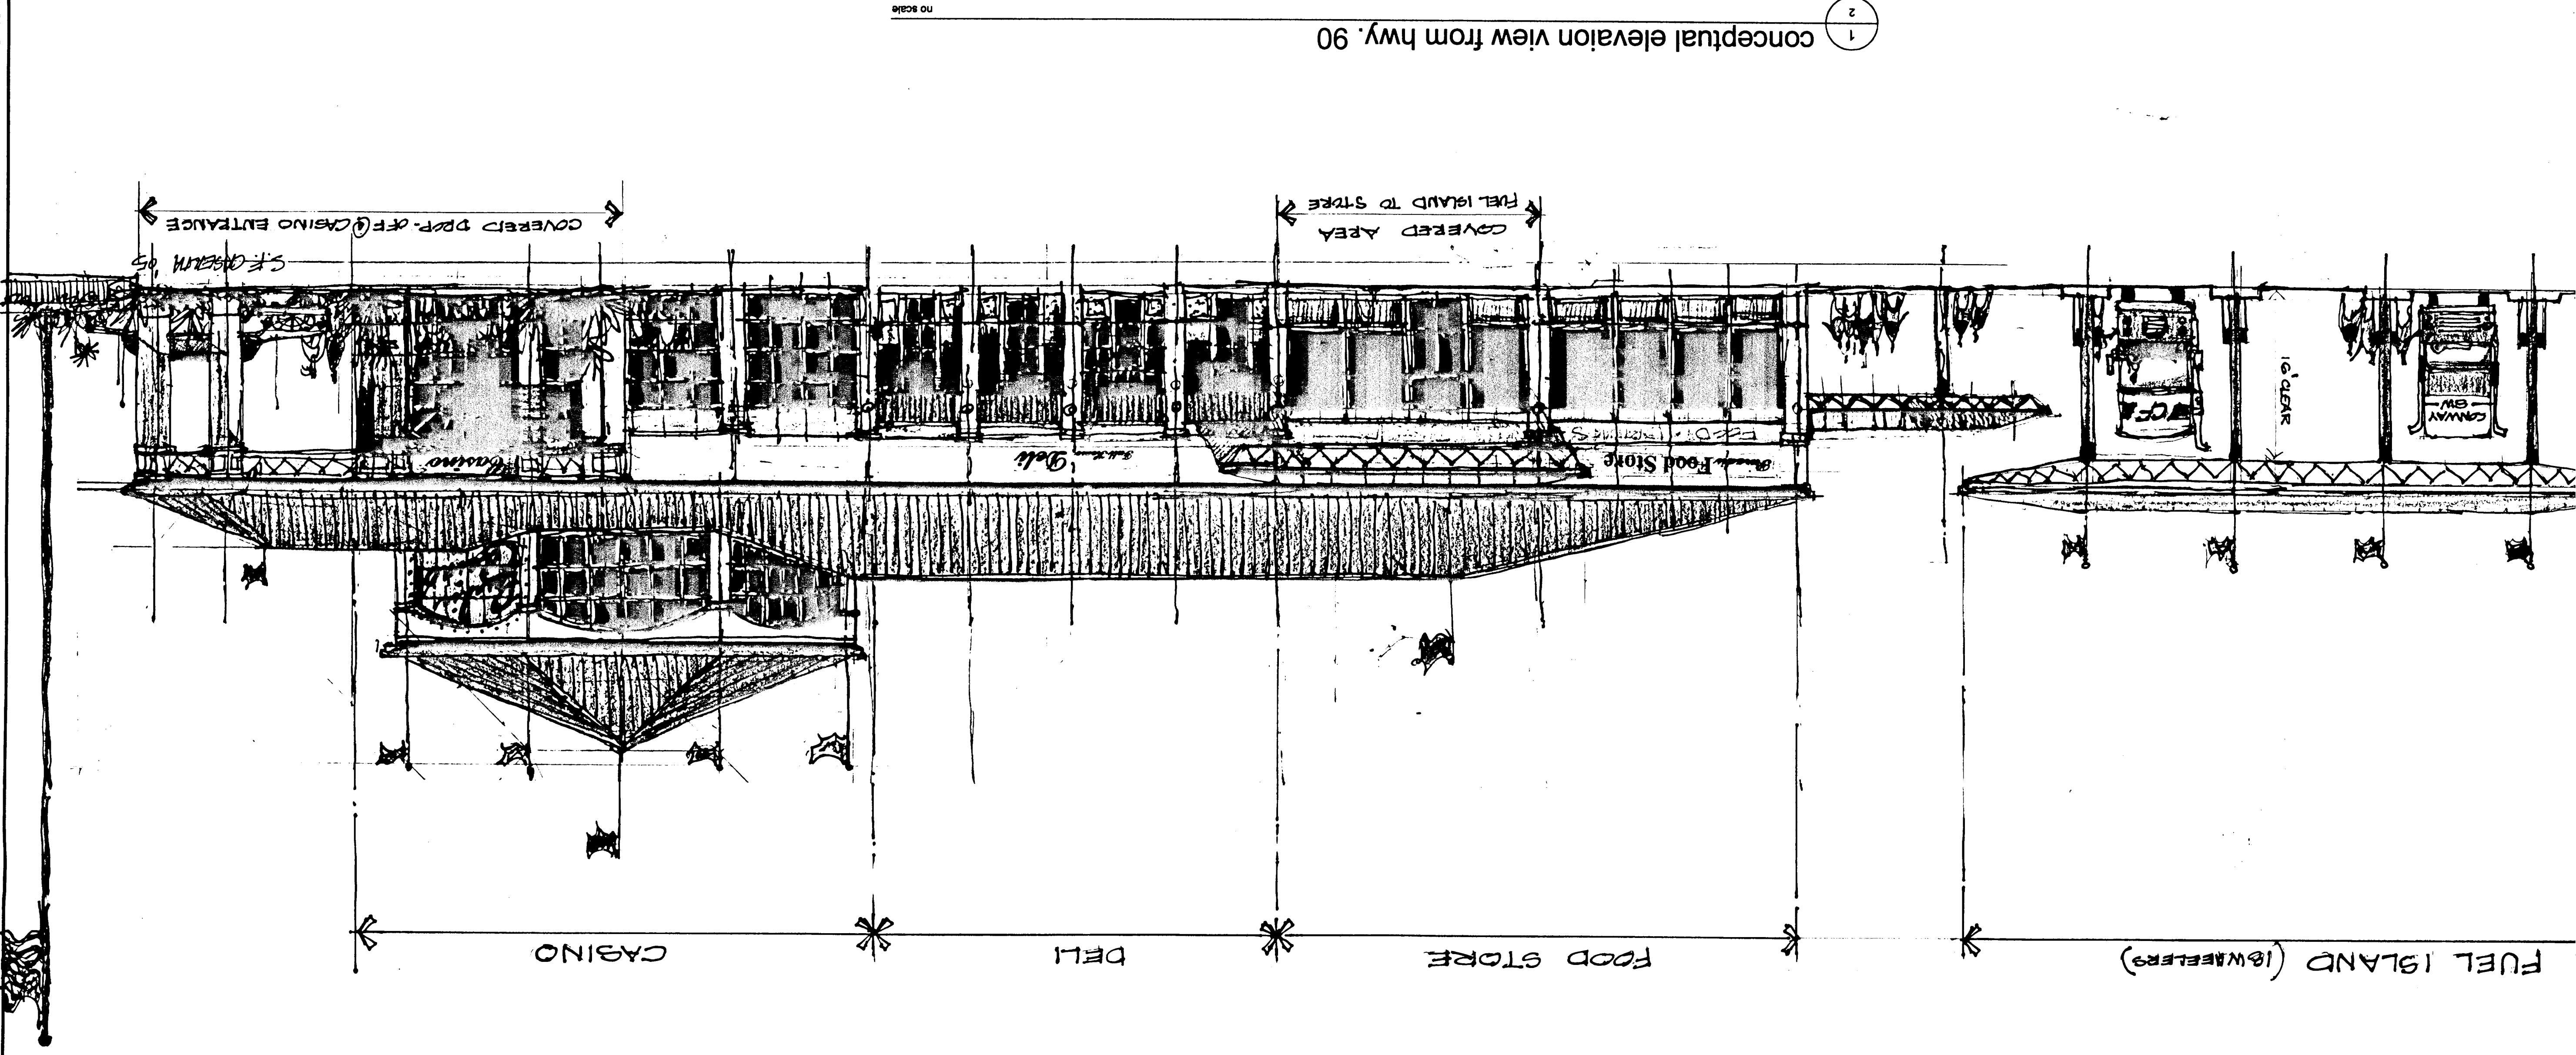

1 2 conceptual elevation view from hwy. 90

no scale

conceptual exterior elevation
2 of 2

Paradis Truck Stop

a development of Paradis Investments, L.L.C.

Caserta Architects
918 Industry R
Kenner, LA 70
504-469-4400
504-468-3179 fax

project no.
date
drawn by
checked by
revisions