


LAPLACE

AIRLINE HWY.

KENNER

TACO BELL

WAFFLE HOUSE

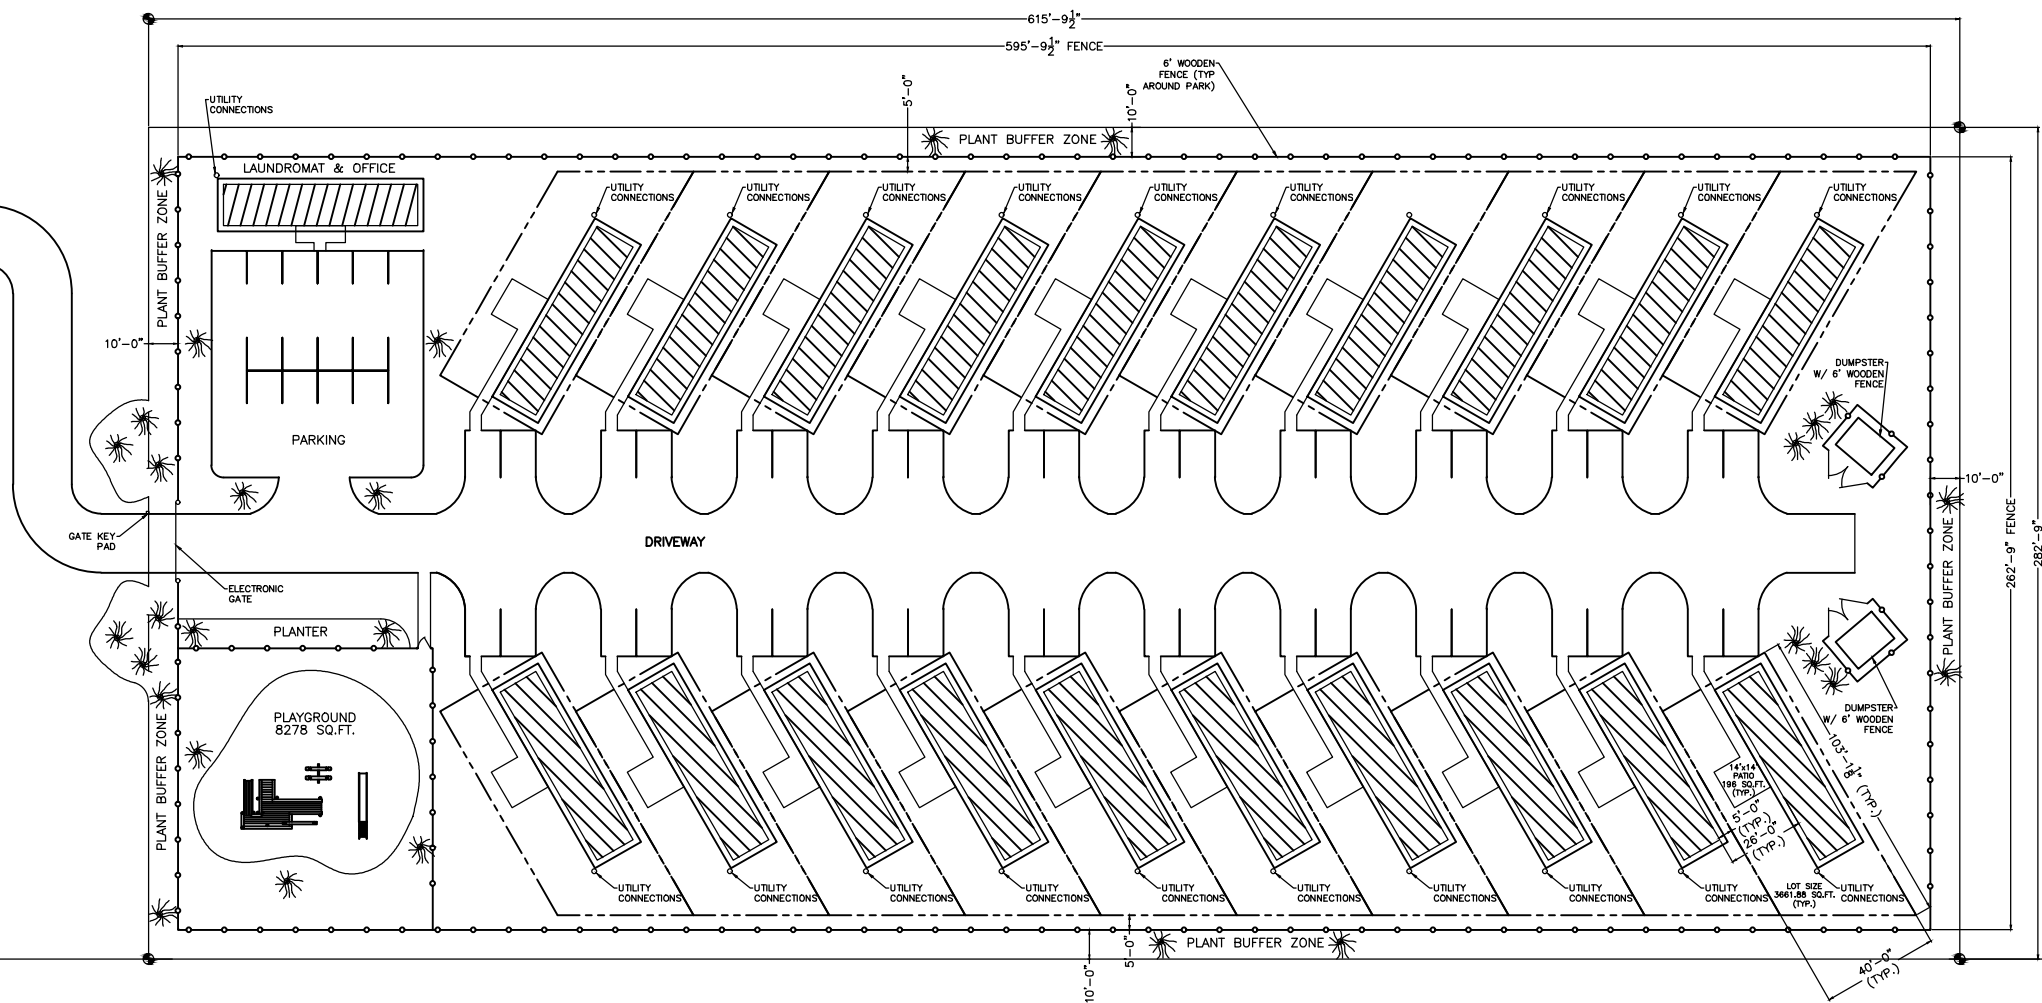

# PRELIMINARY 1ST-DRAFT



QUALITY FAB AND MECHANICAL  
10308 AIRLINE HWY  
ST. ROSE, LA. 70087

MANUFACTURED HOME PARK  
SITE PLAN  
ST. ROSE, LA.

PROJECT:

NOTES:

DRAWN BY:  
*RGR*  
CHECKED BY:

PROJECT NO:

DATE: 9/23/2020

REVISIONS:

1

OF 1