


REVISIONS	BY

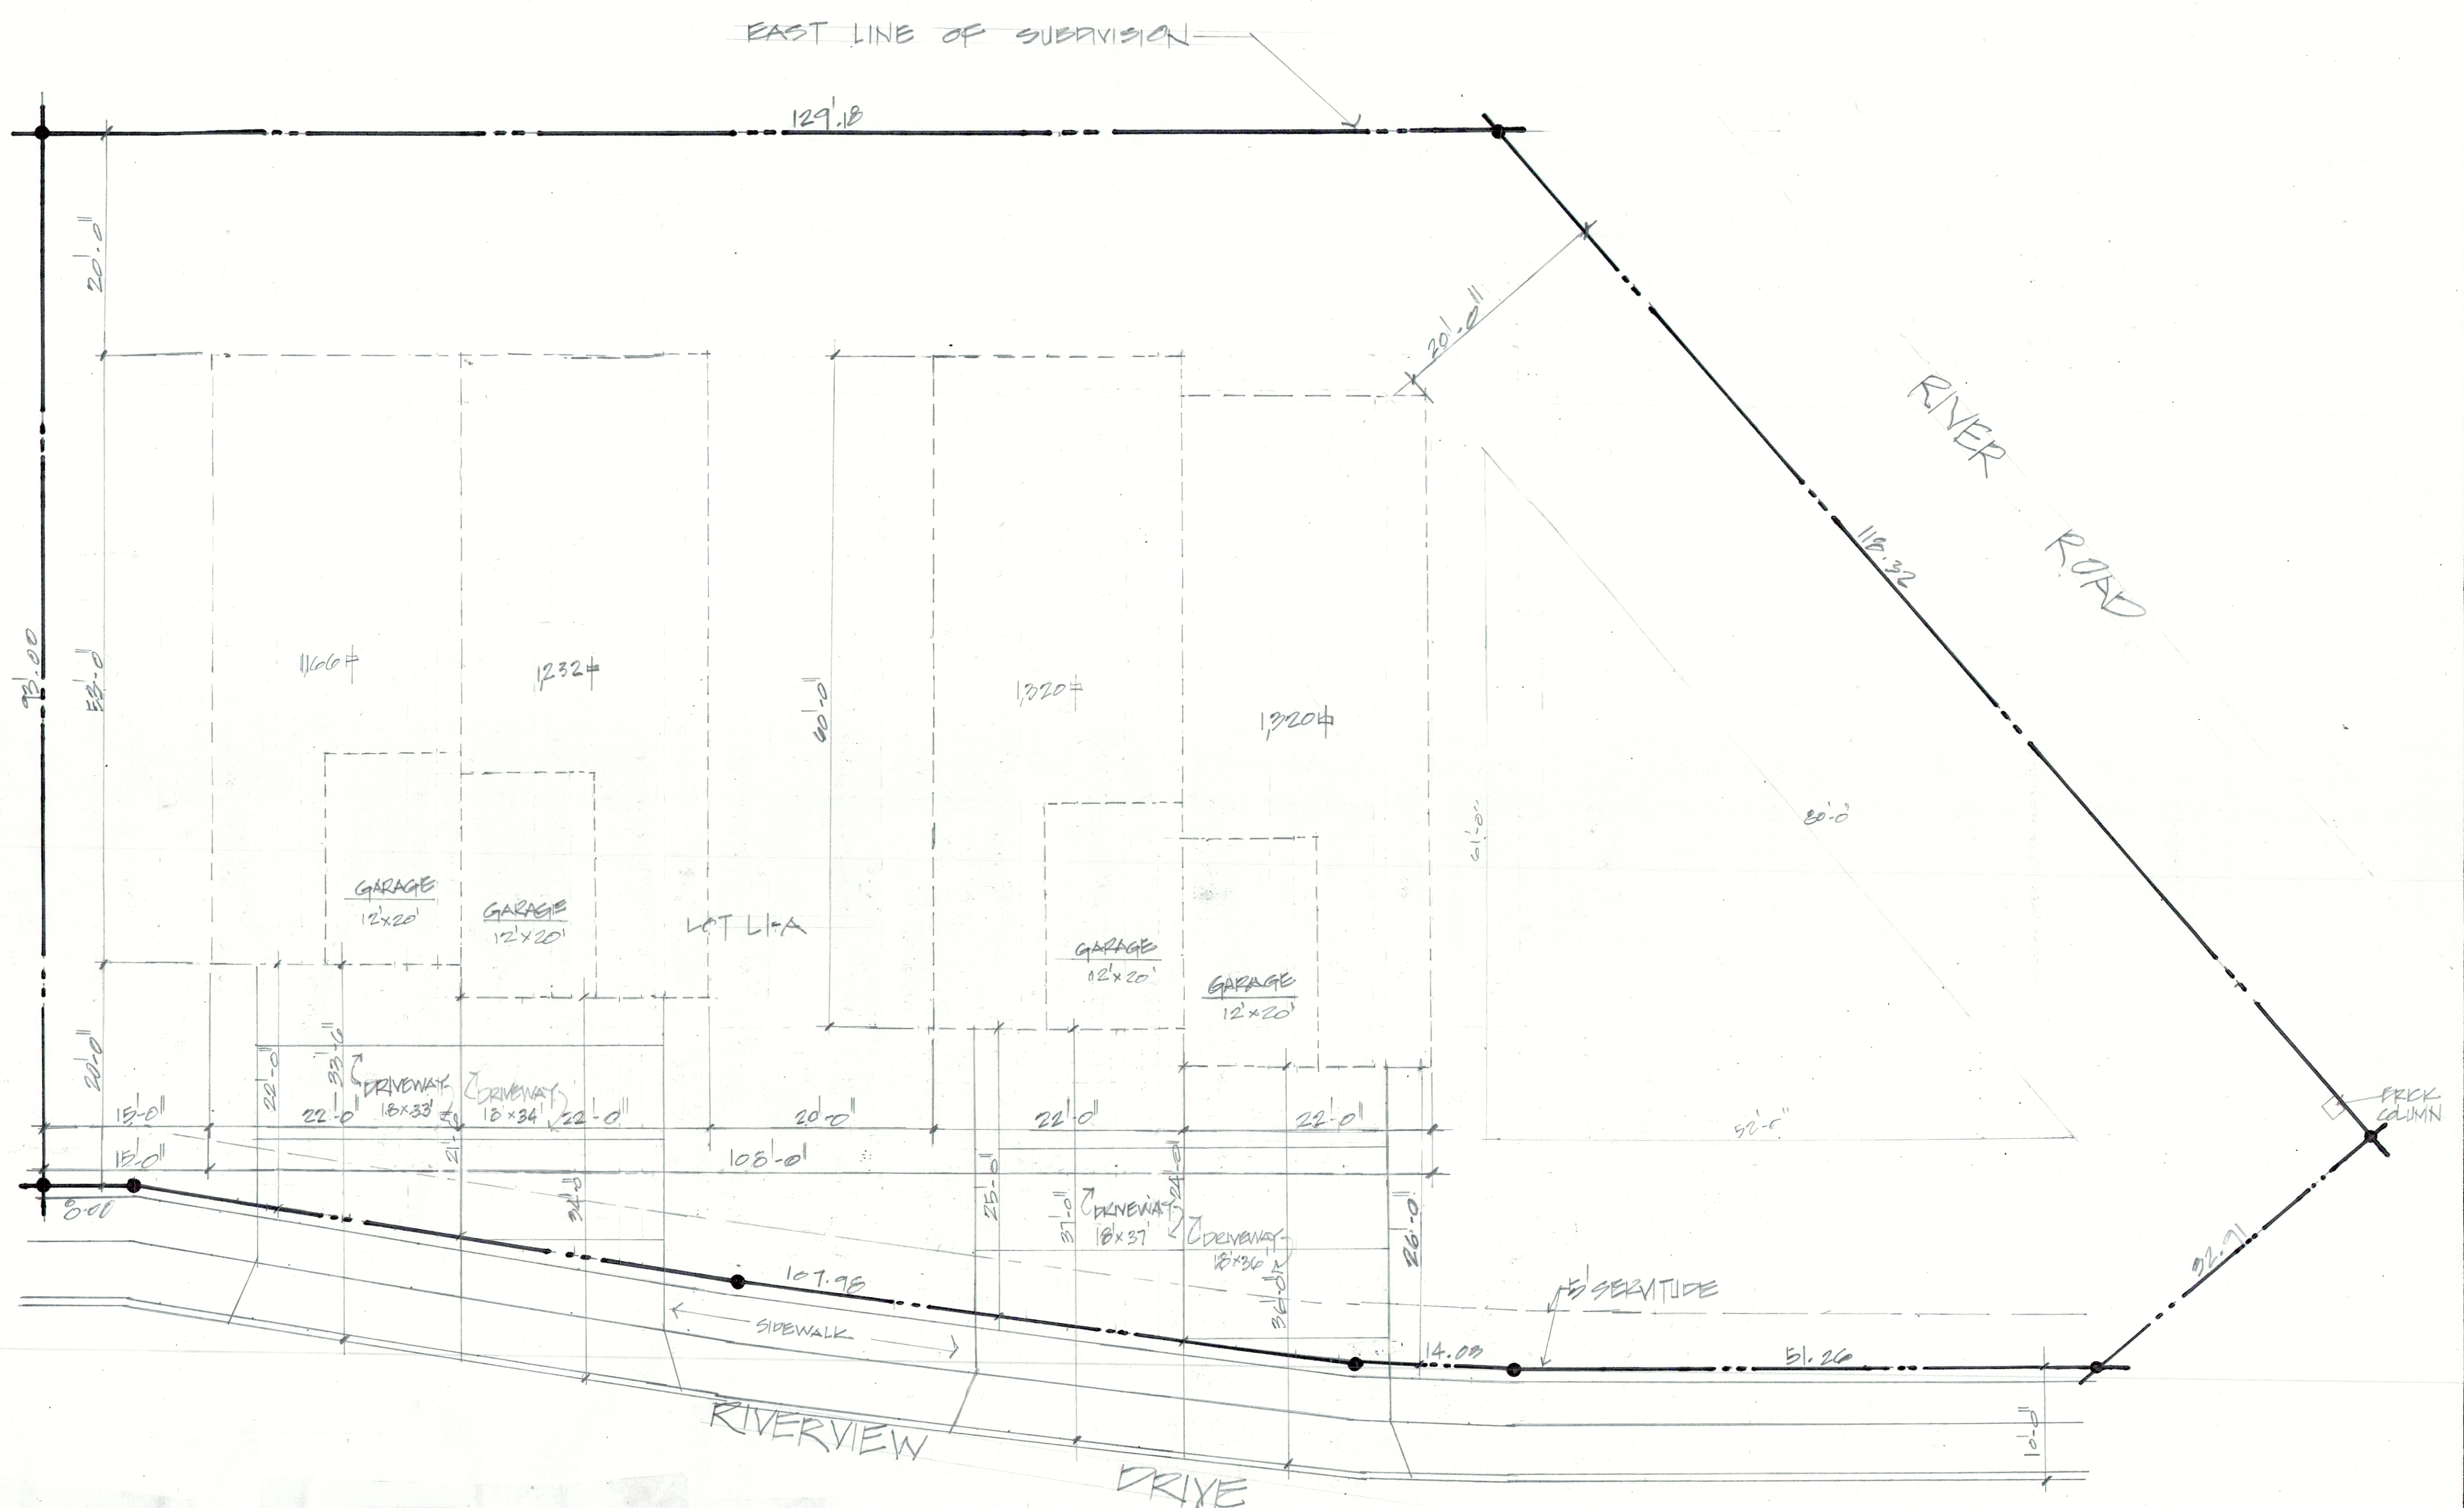

SITE PLAN SCALE: 1/8" = 1'-0"

TOWN HOMES RESIDENCE
 FOR MR & MRS KANETH MARTIN RIVERVIEW DRIVE ST. CHARLES LA.

DATE	SCALE	JOB NO.	SHEET
MARCH 19 2019	AS SHOWN	221-2019	A-1

DRAWN: NRT
 CHECKED: NRT
 OF ONE SHEETS