


① PRELIMINARY SITE PLAN
1" = 30'-0"

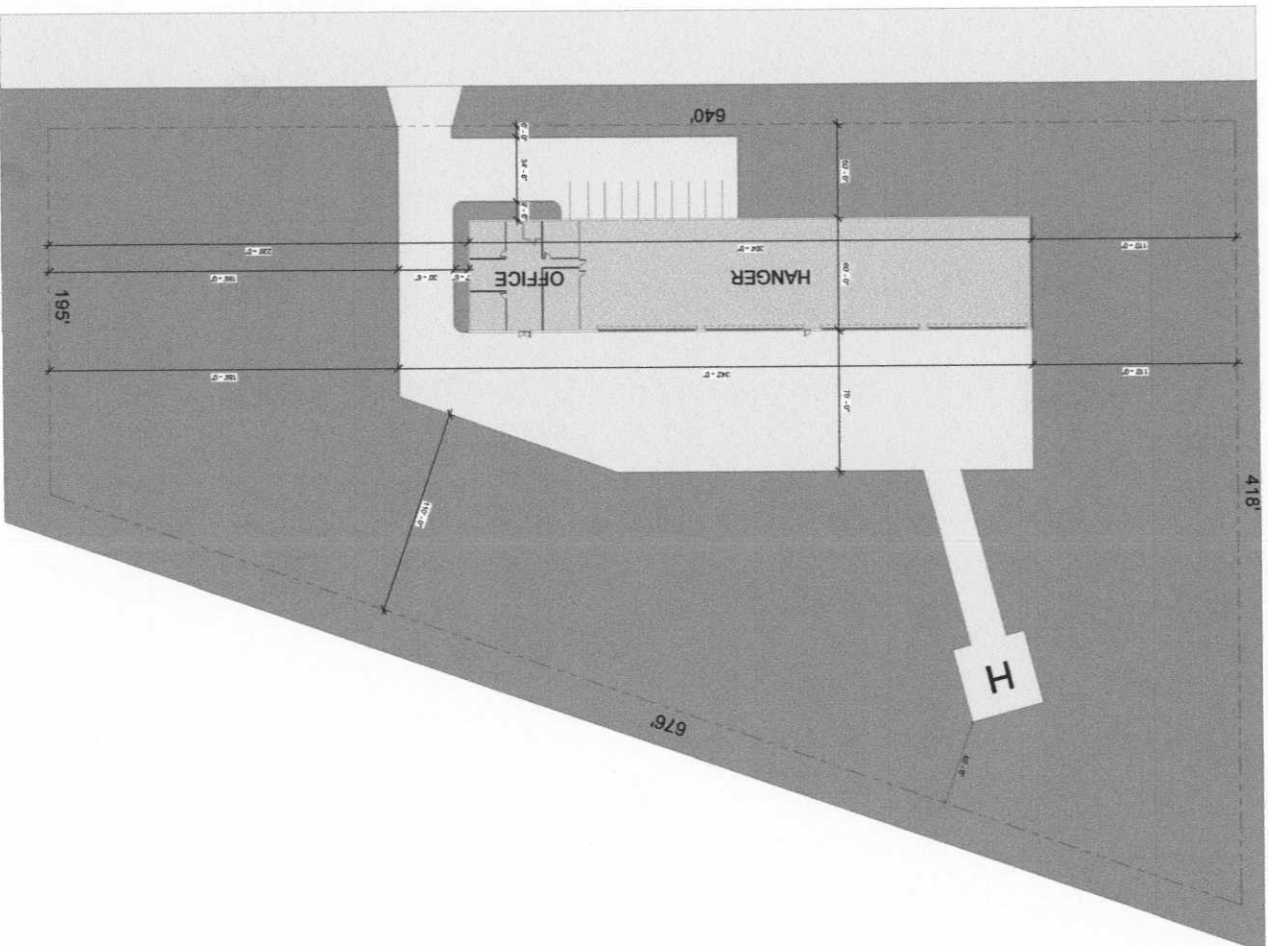

P-100

DRAWING NUMBER

13182

PROJECT NUMBER

10-24-13

DATE

REVISIONS

PRELIMINARY SITE
PLAN

SHEET TITLE

MYU

CLARK LA

PROJECT

GARRITY ■ ACCARDO

ARCHITECTS

A PROFESSIONAL CORPORATION

2401 WINTER AVENUE
SUITE 100
FRENCH LAKE, MISSOURI 63024
PHONE: 636-398-4070 FAX: 636-398-4089
WWW.GARRITYACCARDO.COM