




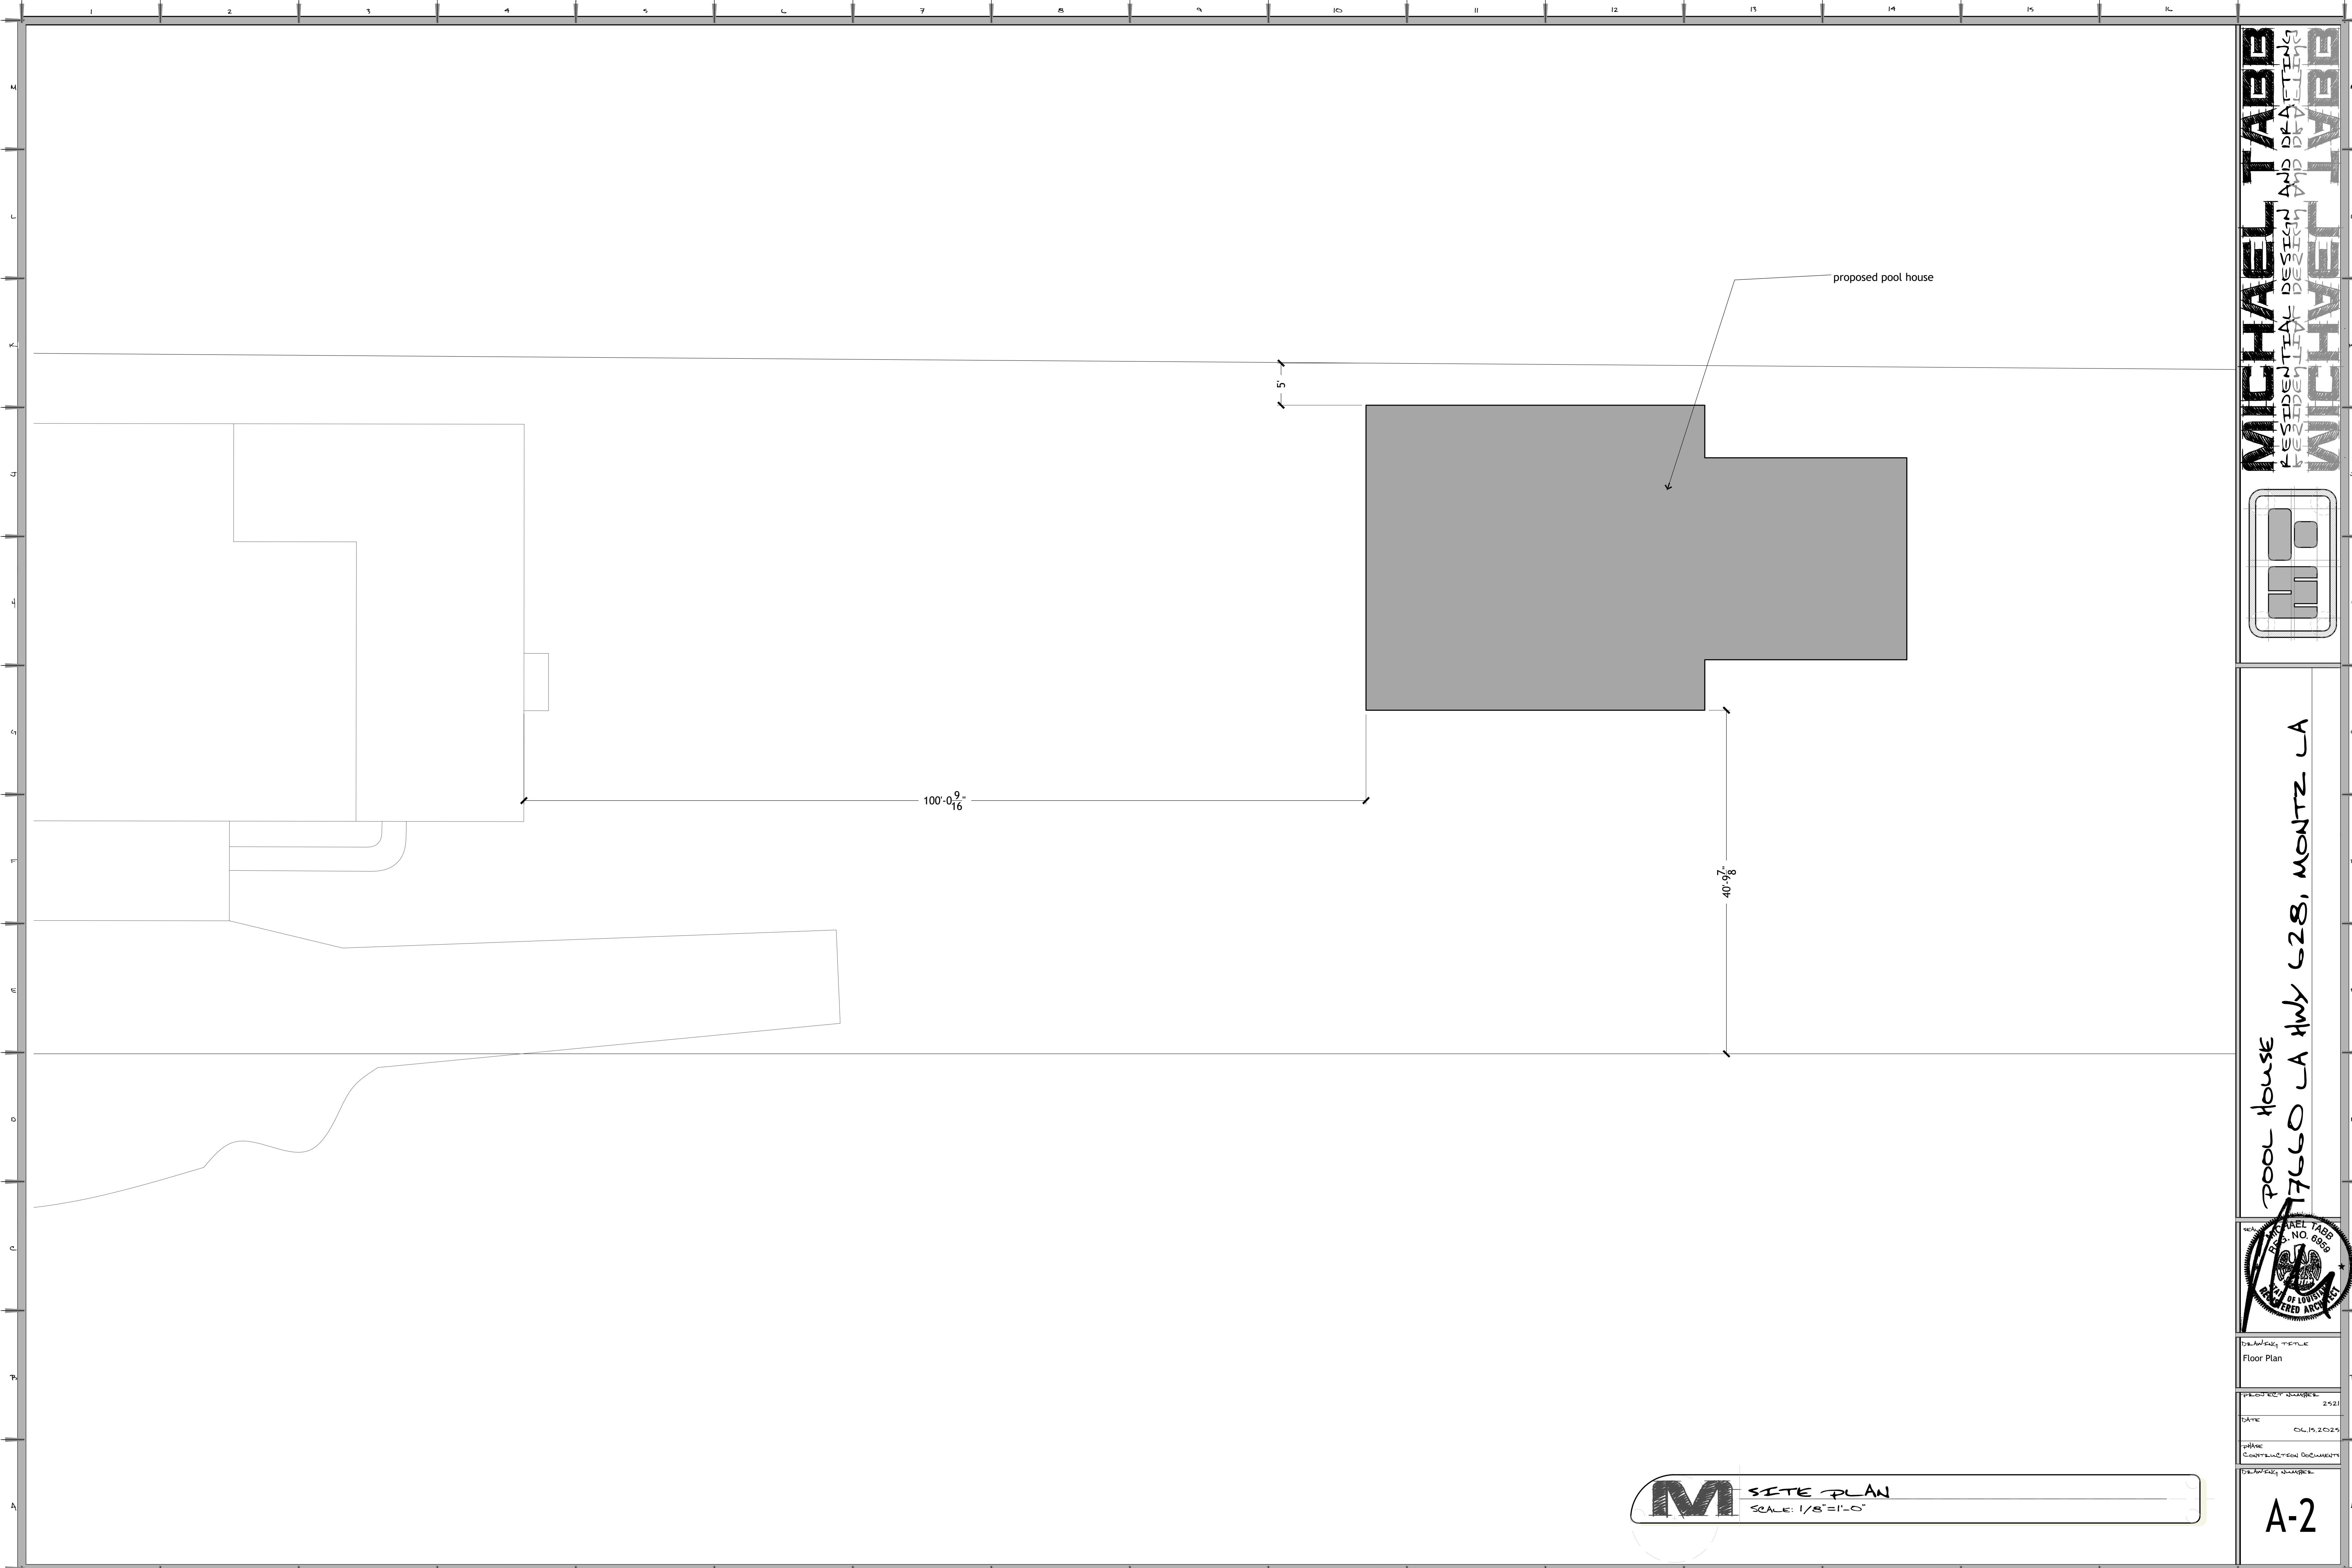

MICHAEL TABB
RESIDENTIAL DESIGN
AND DRAFTING
LOS ANGELES, CA

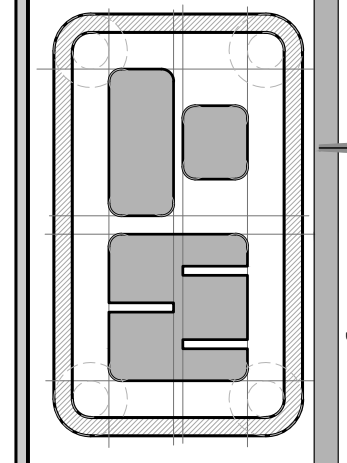

POOL HOUSE
17660 LA HWY 628, MONTZ, CA

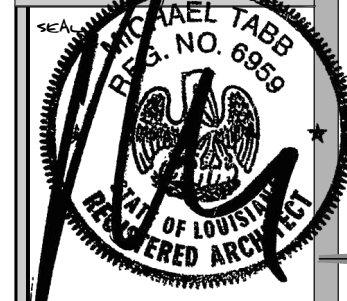

PROJECT NUMBER: 2521
DATE: 01.19.2025
PHASE: CONSTRUCTION DOCUMENTS

PROJECT NUMBER: A-2

M SITE PLAN
SCALE: 1/8" = 1'-0"

WINDOW SCHEDULE			
MARK	QTY.	SIZE	DESCRIPTION
A	8	3'-0" x 5'-0"	window
All new Glazing must meet the requirements of climate zone 3 on table N1102.1 of the IRC. All new Glazing must have a SHGC rating of .40 or lower and a U-factor of .75 or lower to comply with 2006 IECC			


DOOR SCHEDULE		
MARK	DOOR SIZE	DESCRIPTION/ REMARKS
1	12'-0" x 8'-0"	DOOR OWNER PICKED CONTRACTOR INSTALLED
2	3'-0"x6'-8"	DOOR OWNER PICKED CONTRACTOR INSTALLED
3	2'-6"x6'-8"	DOOR OWNER PICKED CONTRACTOR INSTALLED
4	2'-0"x6'-8"	DOOR OWNER PICKED CONTRACTOR INSTALLED
5	pr. 2'-6"x6'-8"	DOOR OWNER PICKED CONTRACTOR INSTALLED
6		
7		
8		
9		
10		

NOTE: ALL HARDWARE TO BE LEVER TYPE IN FINISH CHOSEN BY OWNER
NOTE: Any and all doors are not warranted from wind driven rain. We suggest to all owner to put a covered porch over door to help protect from damage.

First Floor

living 1,200 sqft
porch 241.5 sqft


total 1,458.50 sqft

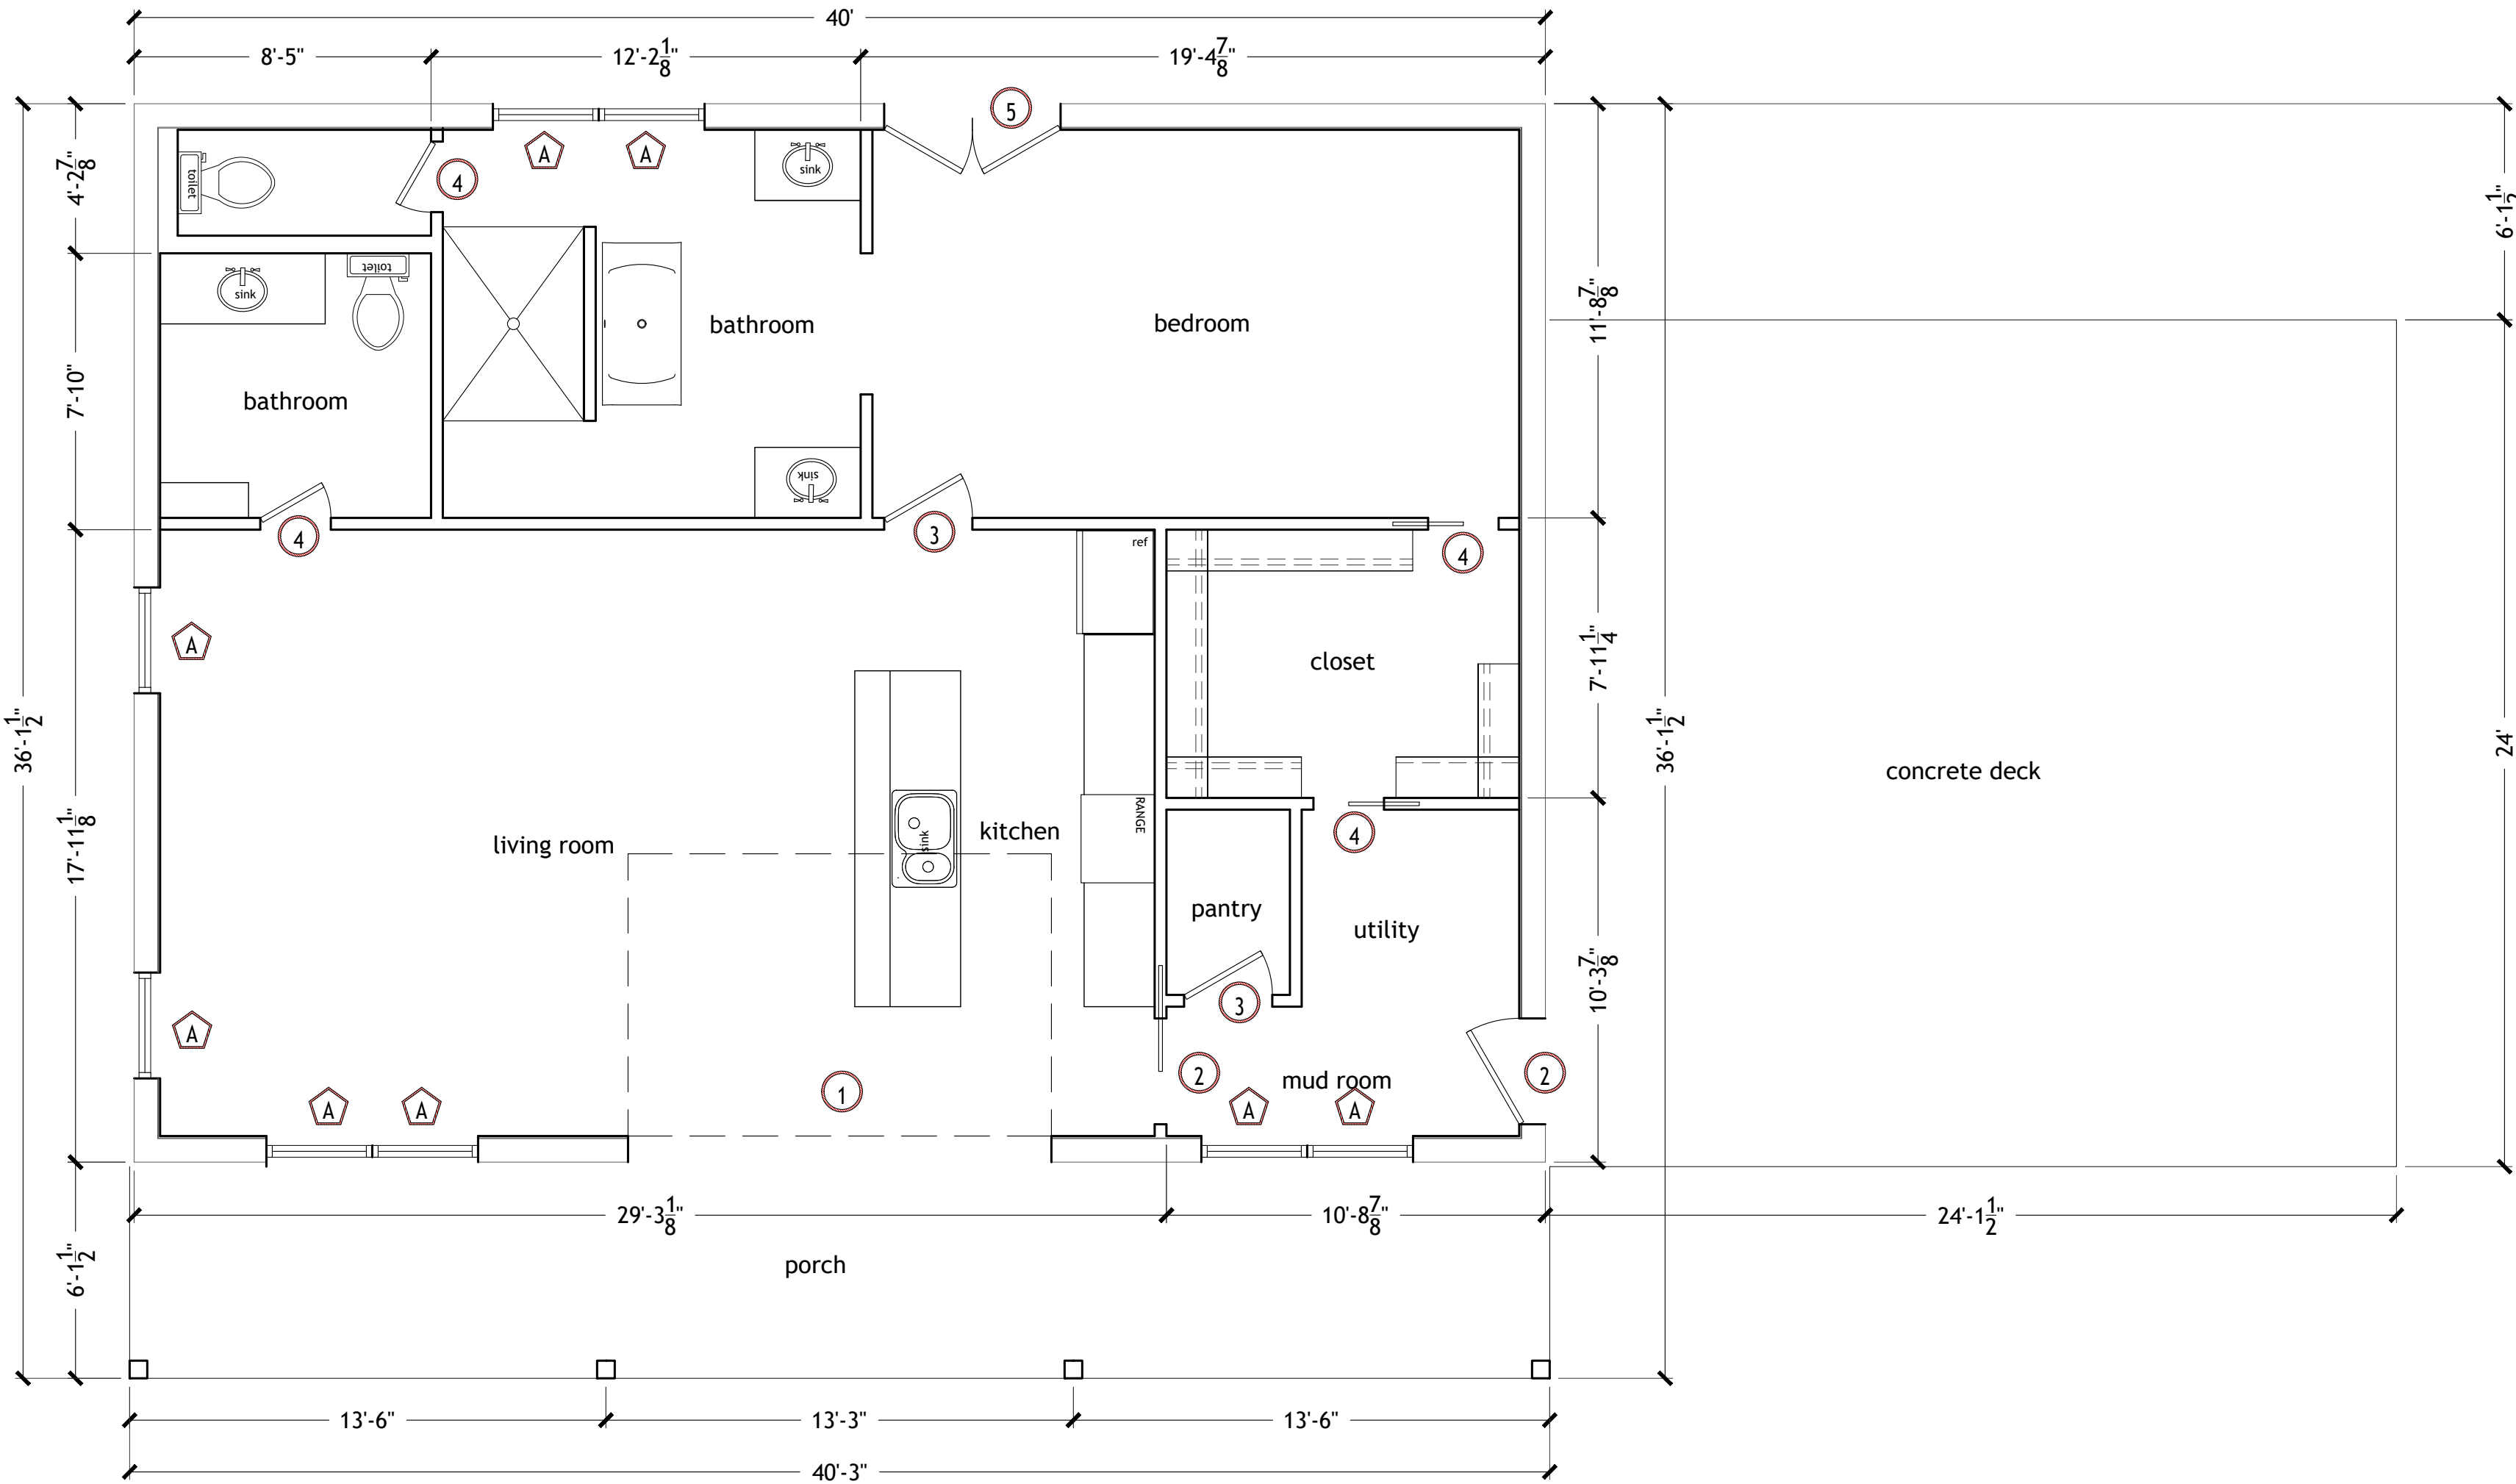

M


PROPOSED FLOOR PLAN
SCALE: 1/4"=1'-0"

MICHAEL TABB
RESIDENTIAL DESIGN
AND DEVELOPMENT

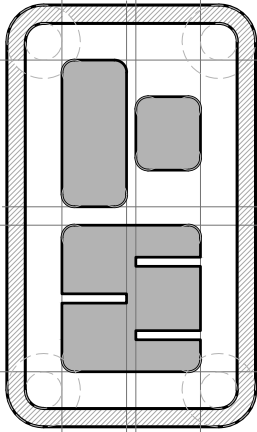


POOL HOUSE
17660 LA HWY 628, MONTZ, LA


SCALE
DATE
PROJECT NUMBER
DATE
PHASE
CONSTRUCTION DOCUMENT
DATE

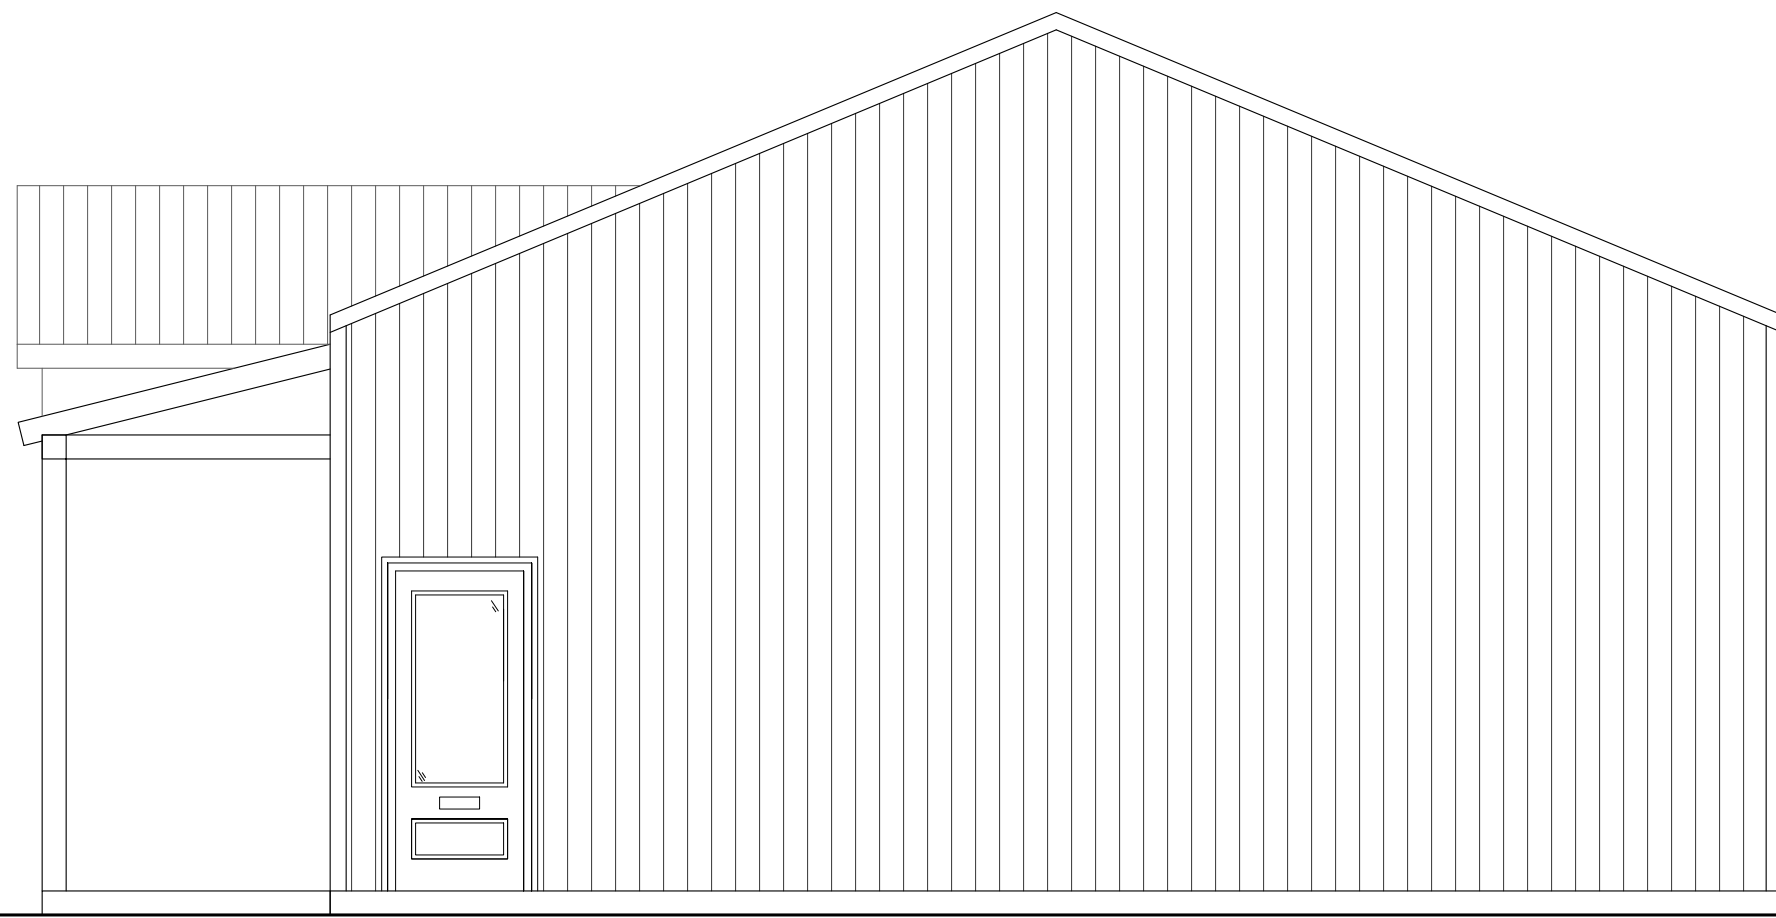


M LEFT SIDE ELEVATION
SCALE: 1/4"=1'-0"

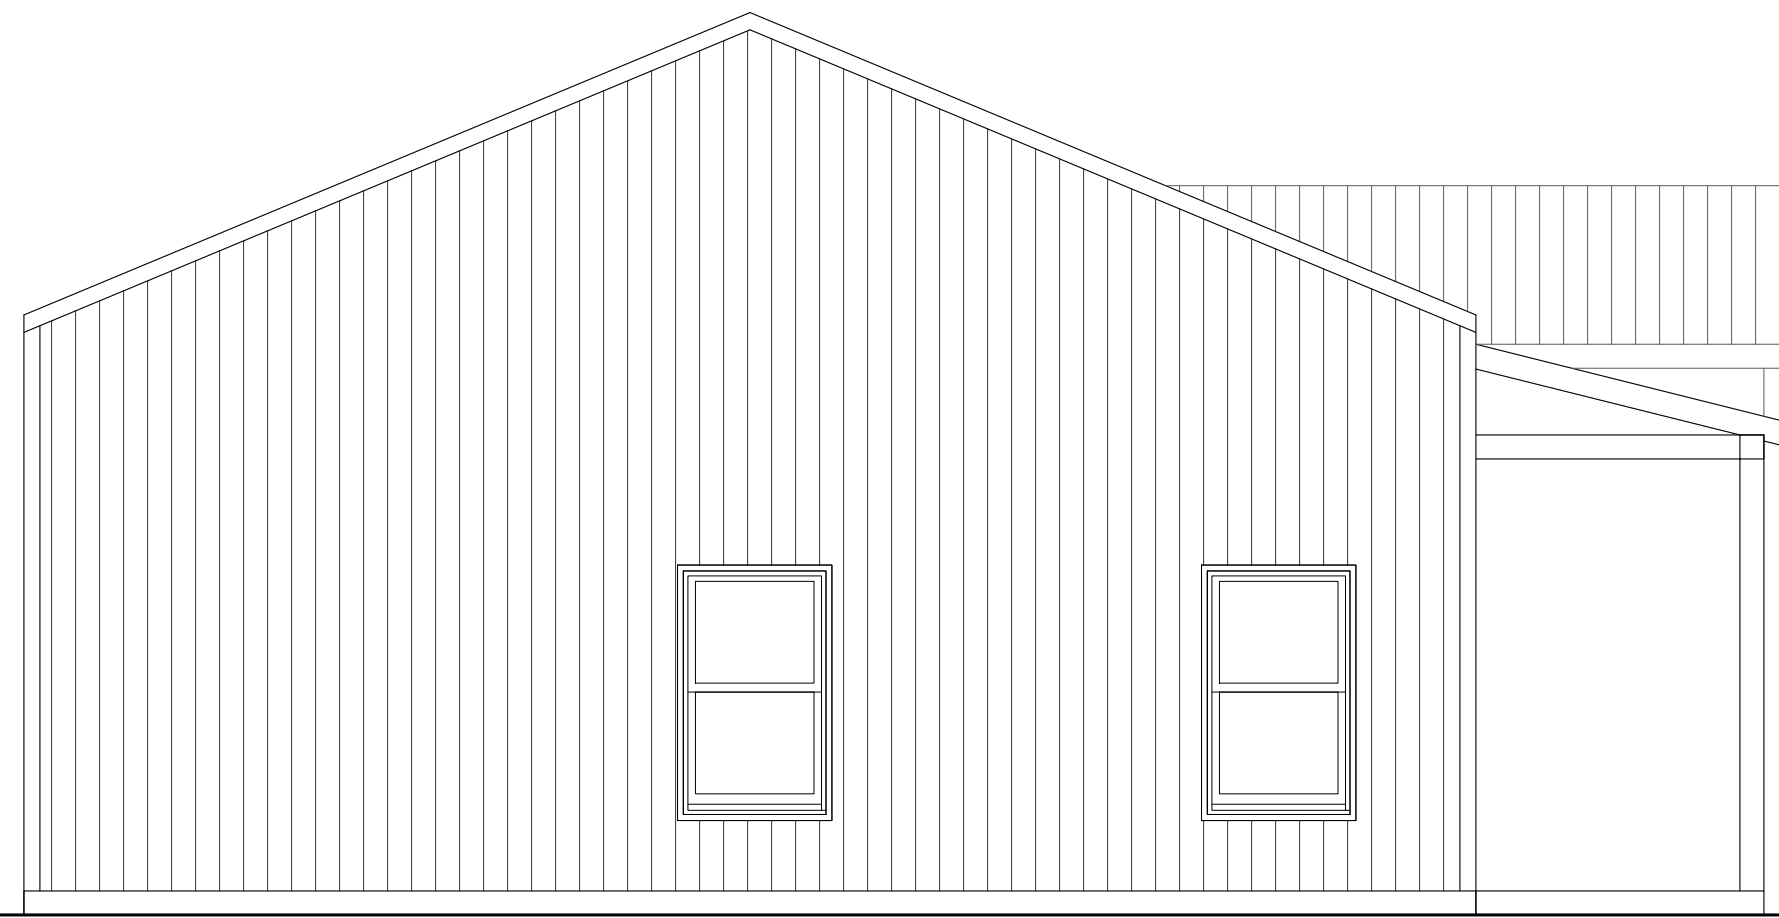

M RIGHTSIDE ELEVATION
SCALE: 1/4"=1'-0"

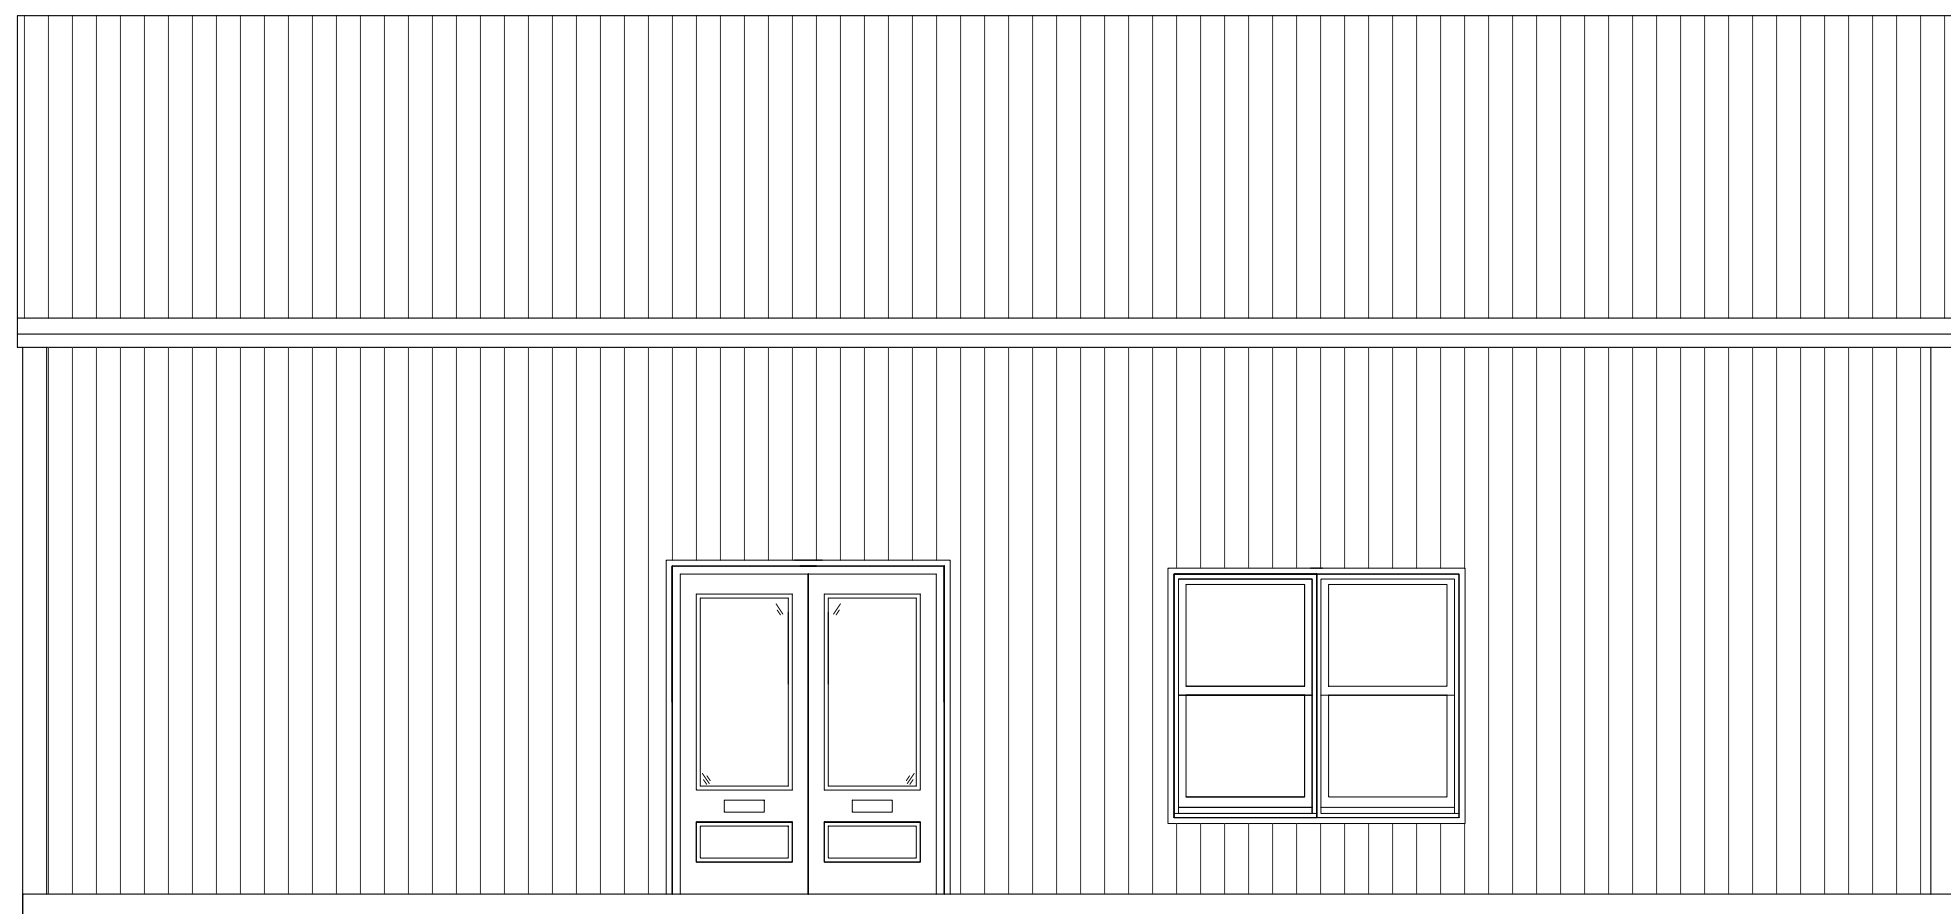


M REAR ELEVATION
SCALE: 1/4"=1'-0"

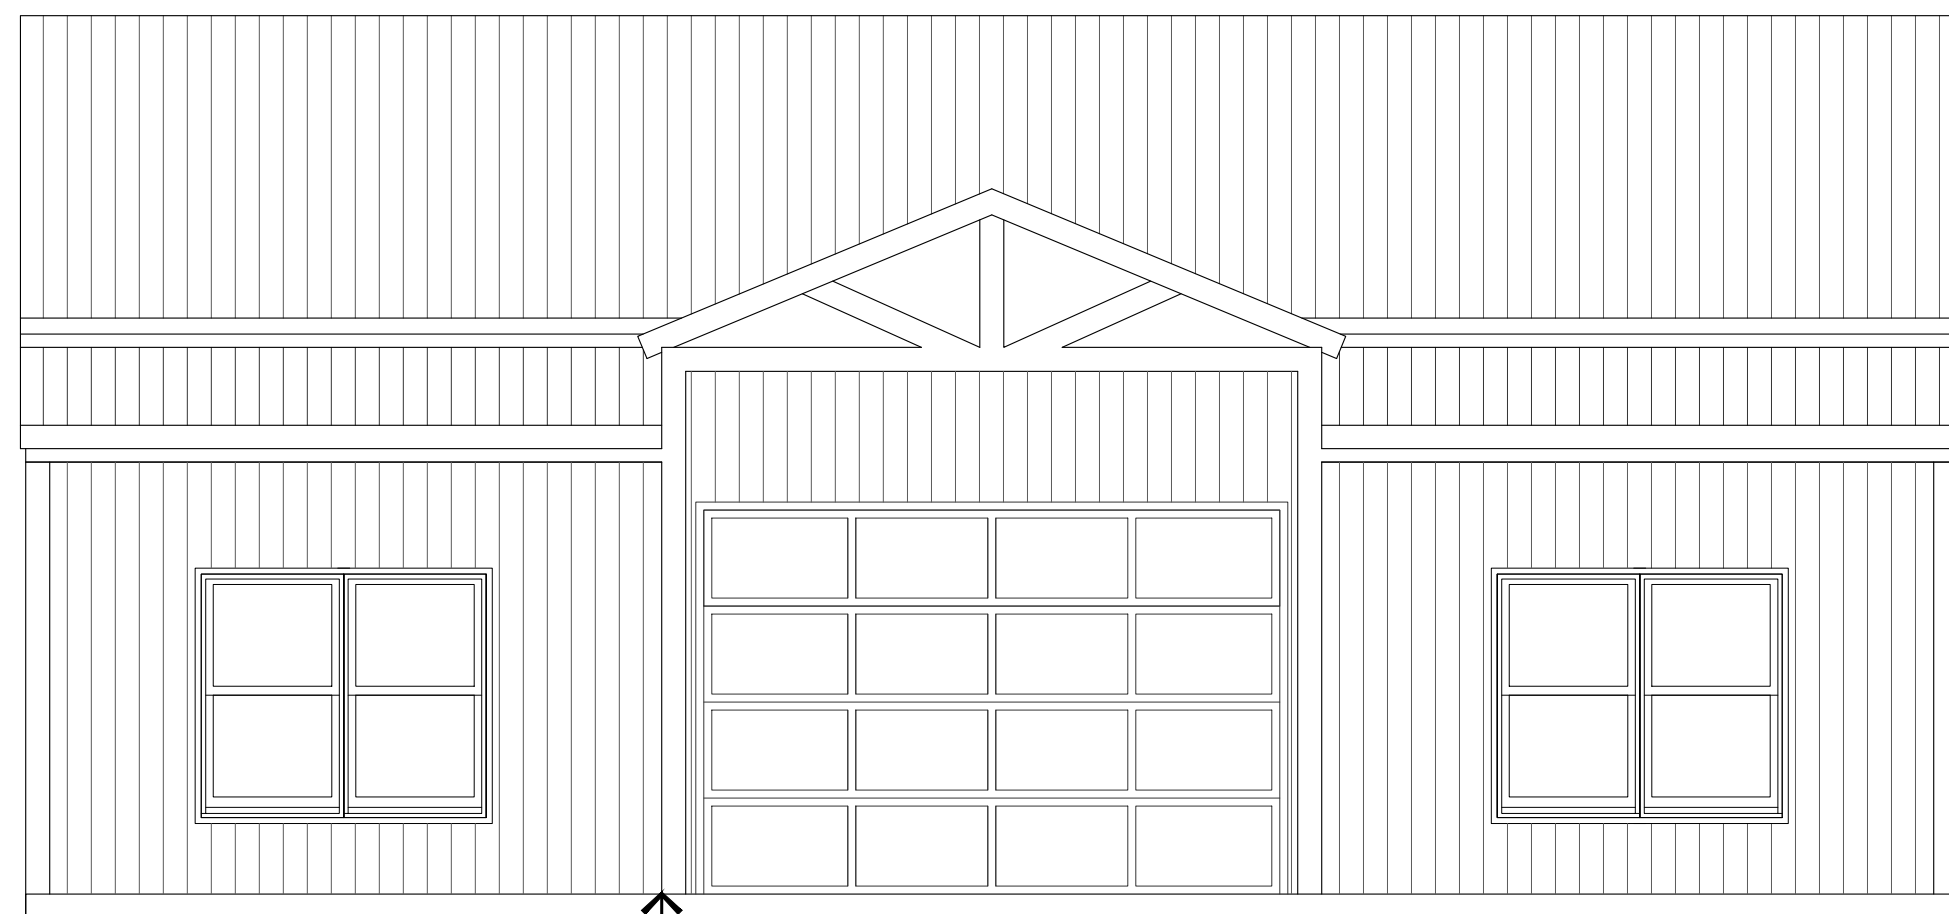


M FRONT ELEVATION
SCALE: 1/4"=1'-0"

all post are 6x6

MICHAEL TABB
RESIDENTIAL DESIGN
AND DRAFTING
BUSINESS
MONTZ, CA

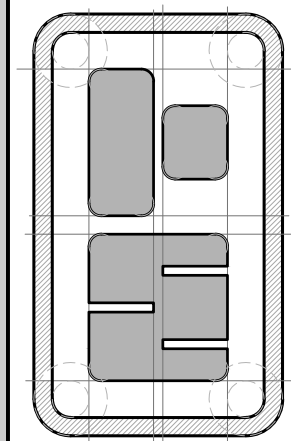

POOL HOUSE
17660 LA HWY 628, MONTZ, CA

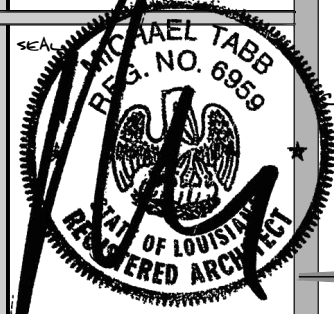

PROJECT NAME
Floor Plan
PROJECT NUMBER
2521
DATE
01.15.2025
PHASE
CONSTRUCTION DOCUMENTS
DRAWING NUMBER