


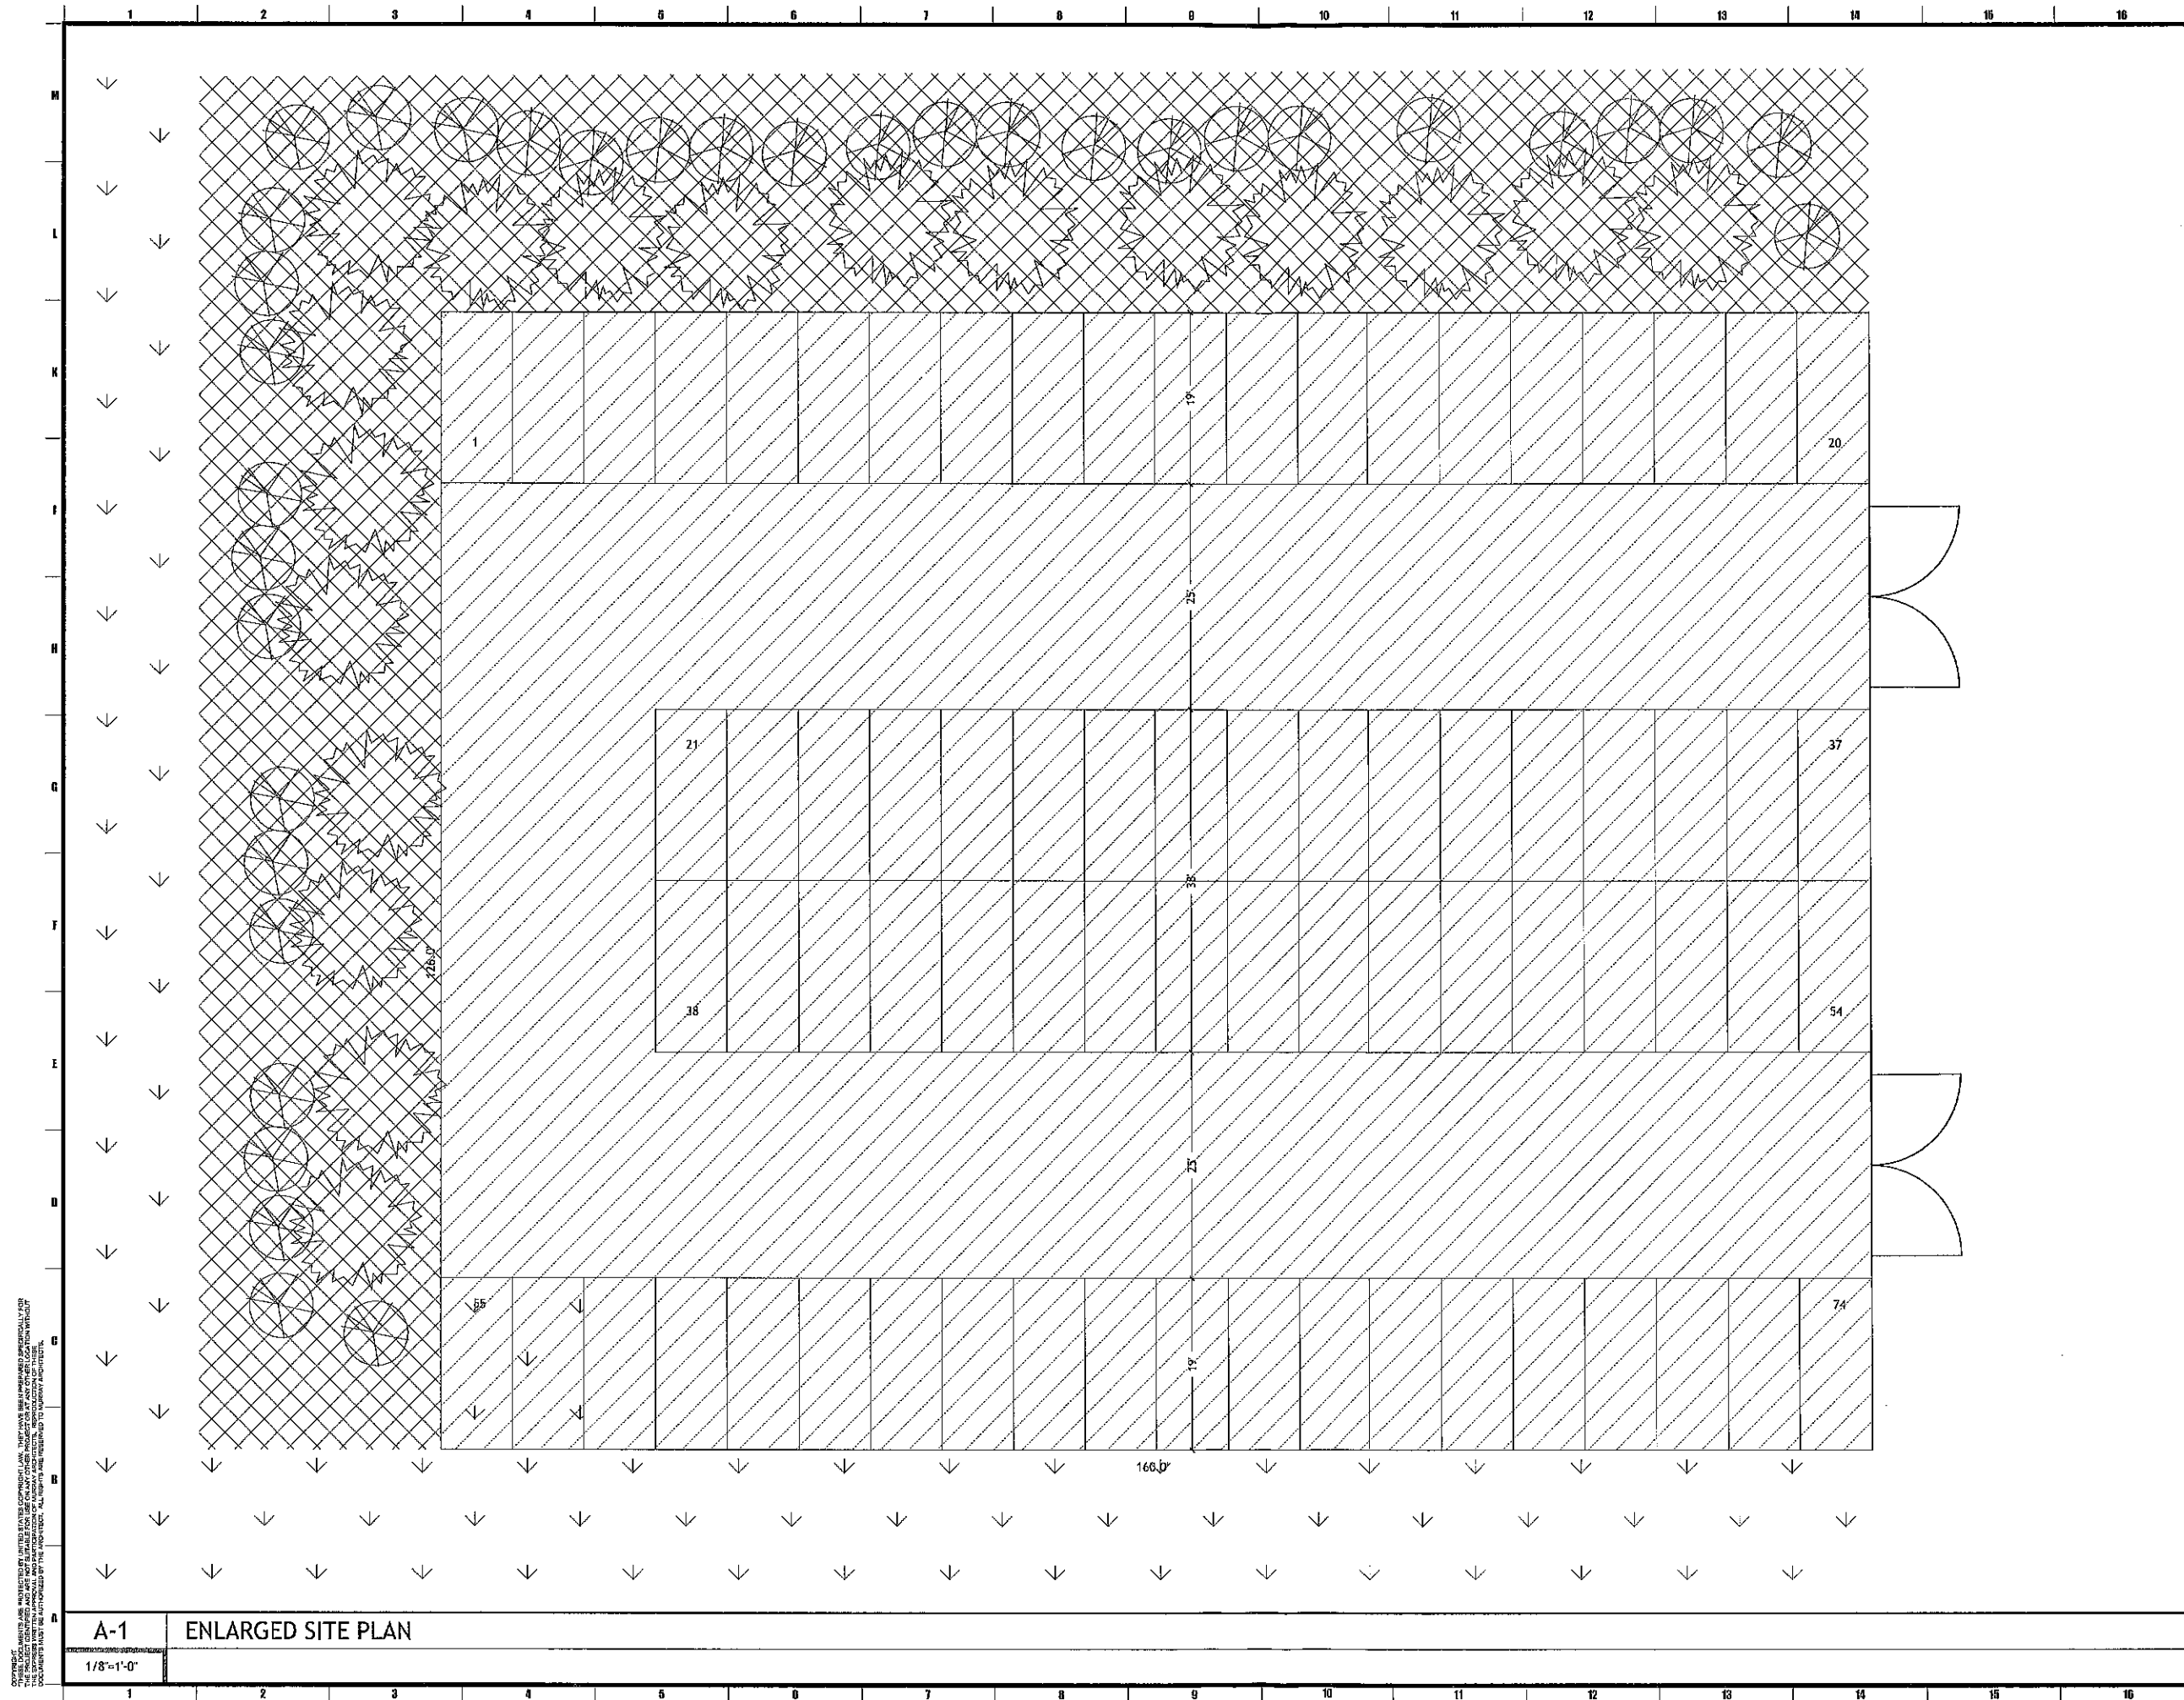

LEGEND

-  YARD
- 20,160 SQ.FT.
-  SHARED PARKING AREA
-  LANDSCAPED AREA - MULCH
- 8,378 SQ.FT.
-  GRASS AREA
- 231,945 SQ.FT.
-  SNOW WHITE INDIAN HAWTHORN
-  AZTEC GOLD DAYLILY



131 armond benier court
destrehan, la 70047
(985) 764-7275
fax (985) 725-0182


no.	revisions	date
1		
2		
3		
4		
5		
6		

MOON'S TOWING

ENLARGED SITE PLAN

504		driving number	A.O.1	
		project number		1024
		date		11.03.2010
		phase		PERMIT

THIS DOCUMENT IS THE PROPERTY OF MURRAY ARCHITECTS. IT IS TO BE USED ONLY FOR THE PROJECT AND SITE SPECIFICALLY IDENTIFIED HEREIN. IT IS NOT TO BE REPRODUCED, COPIED, OR TRANSMITTED IN ANY FORM OR BY ANY MEANS, ELECTRONIC OR MECHANICAL, INCLUDING PHOTOCOPYING, RECORDING, OR BY ANY INFORMATION STORAGE AND RETRIEVAL SYSTEM, WITHOUT THE WRITTEN PERMISSION OF MURRAY ARCHITECTS. MURRAY ARCHITECTS ASSUMES NO LIABILITY FOR ANY ERRORS OR OMISSIONS IN THIS DOCUMENT. ALL RIGHTS ARE RESERVED TO MURRAY ARCHITECTS.

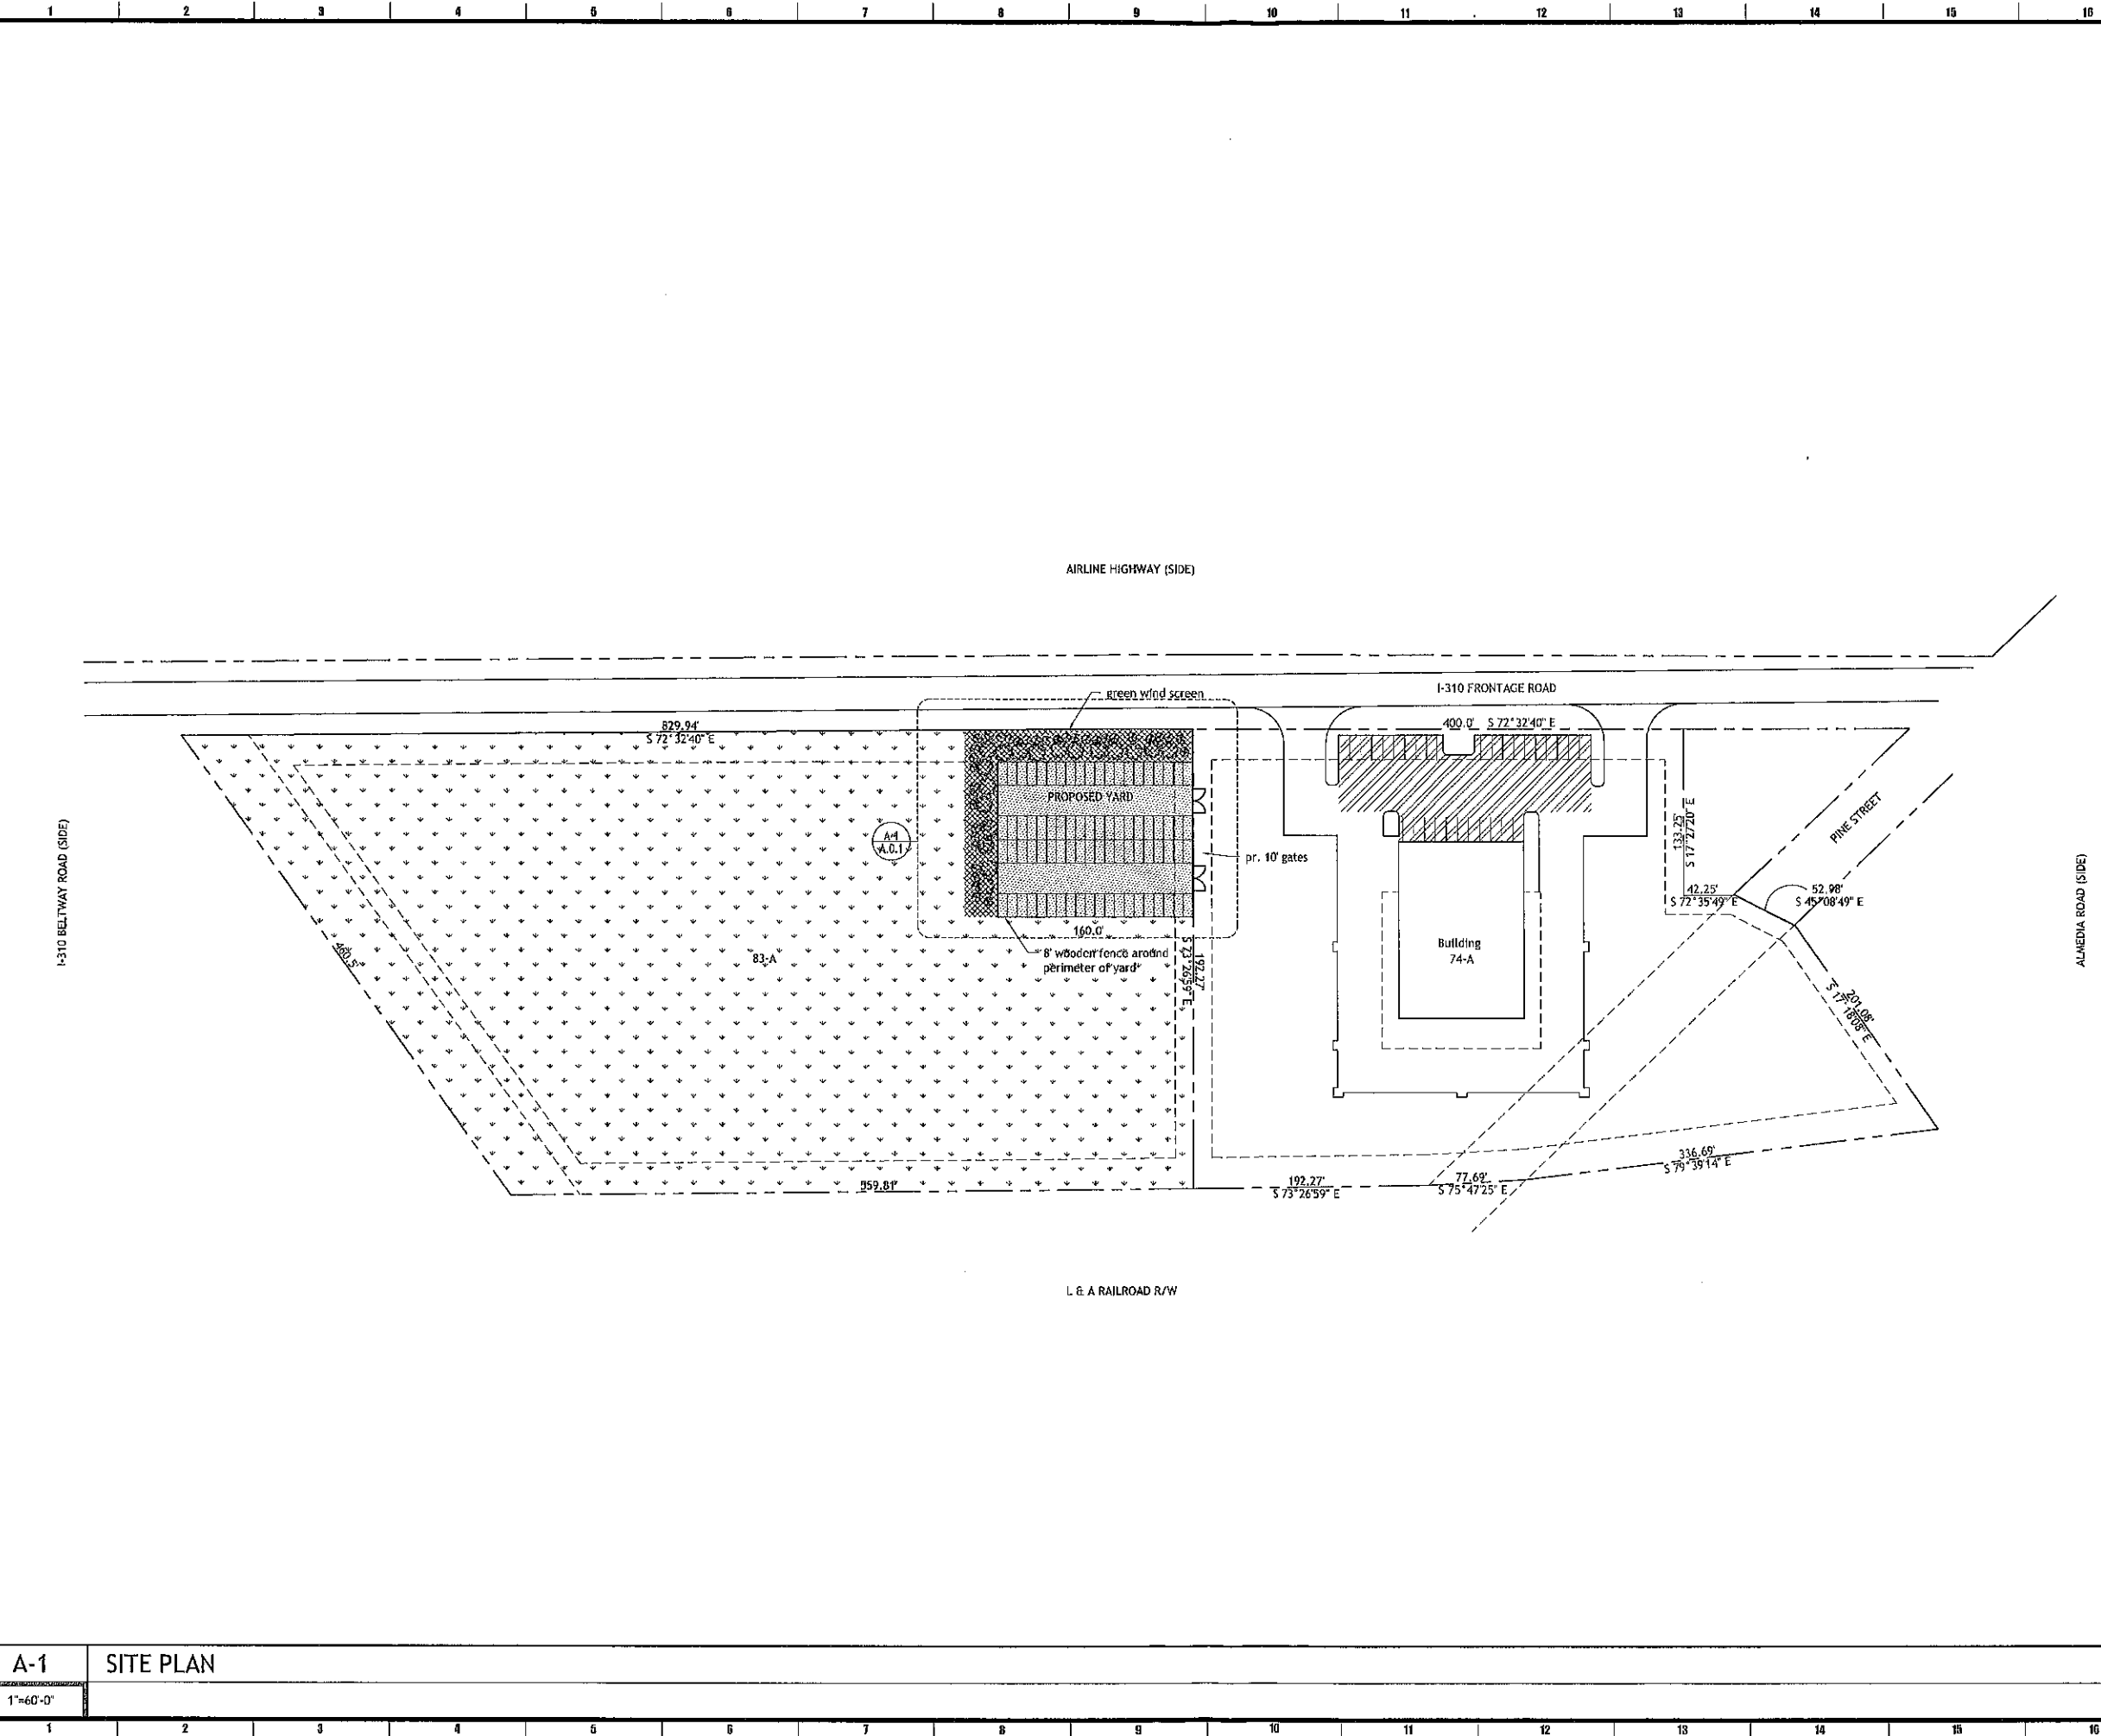

LEGEND

- YARD
• 20,160 SQ. FT.
- SHARED PARKING AREA
- LANDSCAPED AREA - MULCH
• 8,378 SQ. FT.
- GRASS AREA
• 231,945 SQ. FT.
- SNOW WHITE INDIAN HAWTHORN
- AZTEC GOLD DAYLILY

MURRAY
ARCHITECTS

133 Linnell Center Court
Dallas, TX 75244
(972) 784-7271
Fax: (972) 725-0352

no.	revisions	date
1		
2		
3		
4		
5		
6		

MOON'S TOWING

SITE PLAN


scb.	MURRAY ARCHITECTS	drawing number
project number	1024	
date	11.03.2010	
phase	PERMIT	

A.0.0

A-1 SITE PLAN

1"=60'-0"

COPYRIGHT
THIS DRAWING IS THE PROPERTY OF MURRAY ARCHITECTS, INC. AND IS NOT TO BE REPRODUCED OR TRANSMITTED IN ANY FORM OR BY ANY MEANS, ELECTRONIC OR MECHANICAL, WITHOUT THE WRITTEN PERMISSION OF MURRAY ARCHITECTS, INC. ANY UNAUTHORIZED REPRODUCTION OR TRANSMISSION OF THIS DRAWING IS A VIOLATION OF THE COPYRIGHT LAWS OF THE UNITED STATES OF AMERICA AND WILL BE PROSECUTED TO THE FULL EXTENT OF THE LAW.

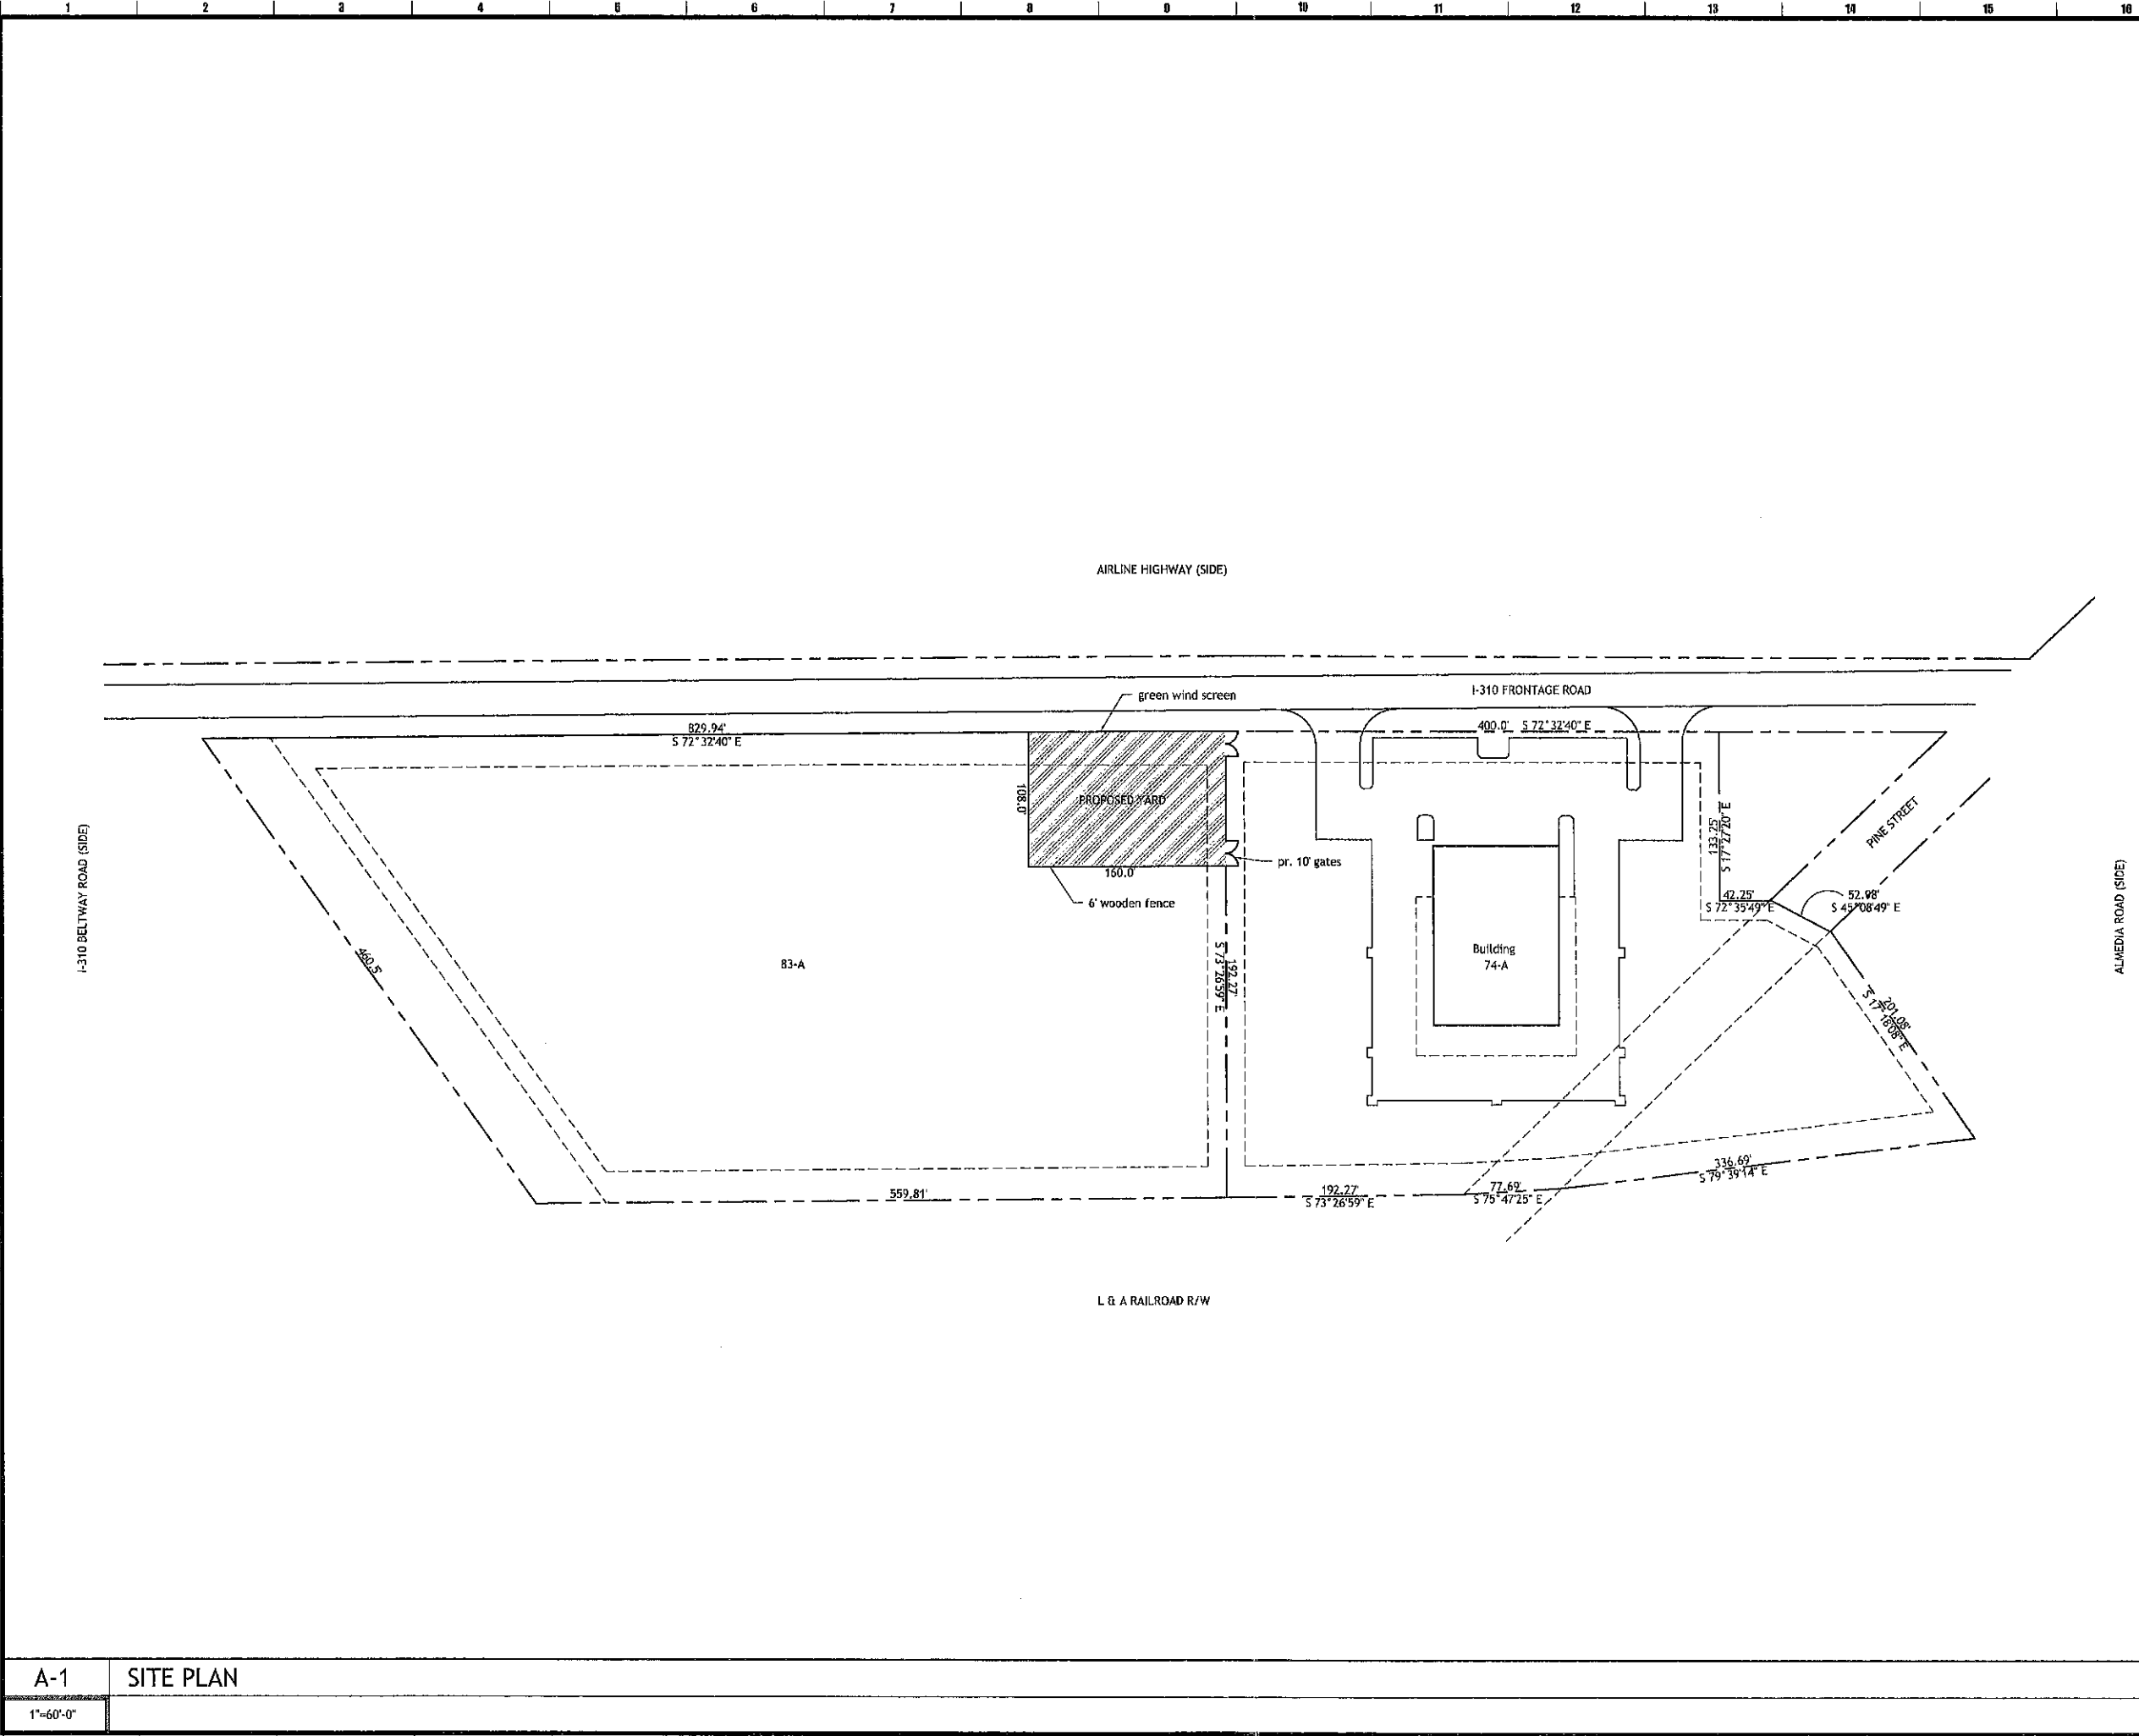

151 Central Expressway
Columbus, GA 31907
(888) 764-7275
Fax (888) 725-0382

no.	revisions	date
1		
2		
3		
4		
5		
6		

MOON'S TOWING

SITE PLAN

95% SUBMITTAL NOT FOR CONSTRUCTION	project number	1024
	date	10.06.2010
	phase	PERMIT
	drawing number	A.0.1

Lance Lawn Care

