

ACT OF DEPOSIT

STATE OF LOUISIANA
PARISH OF ST. CHARLES

BE IT KNOWN that on the 27th day of March, 2018, before the undersigned Notary Public, duly commissioned and qualified in and for the Parish of St. Charles, State of LA, and in the presence of the undersigned competent witnesses, personally came and appeared:

ROBERT L. RAYMOND, a competent person of full age and a resident of St. Charles Parish, LA,

who, after being duly sworn, did state that he is the Notary Public before whom an Act of Donation with Conditions, Restrictions, Servitudes, and Covenants (the "Donation") by and between Monsanto Company, a Delaware corporation as Donor ("Donor"), and the Parish of St. Charles Department of Parks and Recreation as Donee ("Donee") was executed, which Donation was attached to and recorded simultaneously with an Agreement Regarding Donations (the "Agreement") by and between Donor and Donee, recorded on March 2, 2018, at COB 858 Page 554 Entry Number 430699 of the Conveyance Records of St. Charles Parish, LA;


That the Donation referenced the attachment of a map entitled "'Exhibit A" by Wink Engineering, LLC bearing Drawing Number 54030000-Exhibit A," but said map was inadvertently omitted as an attachment to the Donation upon recording.


Appearer hereby requests and directs the undersigned Notary Public to deposit for public record in St. Charles Parish, LA, for attachment to the Agreement and Donation recorded March 2, 2018, at COB 858 Page 554 Entry Number 430699, the attached map entitled "Exhibit A -- Tract 1-C of the Monsanto Co. Sec. 92, T13S, R20E, S.E.D. West of the Mississippi River, St. Charles PH., LA."


Appearer hereby further requests and directs that the Clerk and Recorder of Conveyances for Parish of St. Charles, Louisiana, make mention of this Act of Deposit in the margin of his records of the recorded Agreement and Donation at **COB 858 Page 554 Entry Number 430699**.

Wherefore, I, Notary, have annexed the map entitled "Exhibit A -- Tract 1-C of the Monsanto Co. Sec. 92, T13S, R20E, S.E.D. West of the Mississippi River, St. Charles PH., LA" to this Act of Deposit, after having paraphed the same "Ne Varietur" for identification herewith, in order that said attachment shall constitute, together with this Act of Deposit, a part of the Conveyance Records of the Parish of St. Charles, LA, and a part of the Agreement and Donation recorded at COB 858 Page 554 Entry Number 430699.

THUS DONE AND SIGNED at Destrehan, St. Charles Parish, LA, on the date hereinabove written, in the presence of the undersigned competent witnesses, who signed these presents with said Appearer and me, Notary, after due reading of the whole.

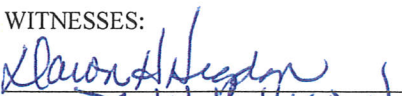WITNESSES:

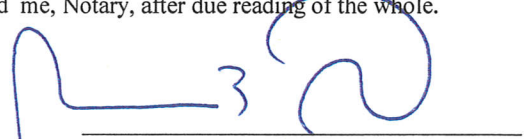Print: DAWN H. HIGDON

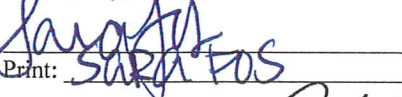
ROBERT L. RAYMOND


Print: SARAH FAS





Notary Public
Notary ID# 12409

EXHIBIT A
TRACT 1-C OF THE MONSANTO CO.
SEC. 92, T 13 S, R 20 E
S.E.D. WEST OF THE MISSISSIPPI RIVER
ST. CHARLES PH., LA

LAMBERT GRID NORTH



SITE PLAN
 1"=400'

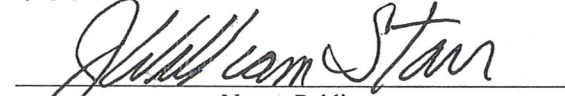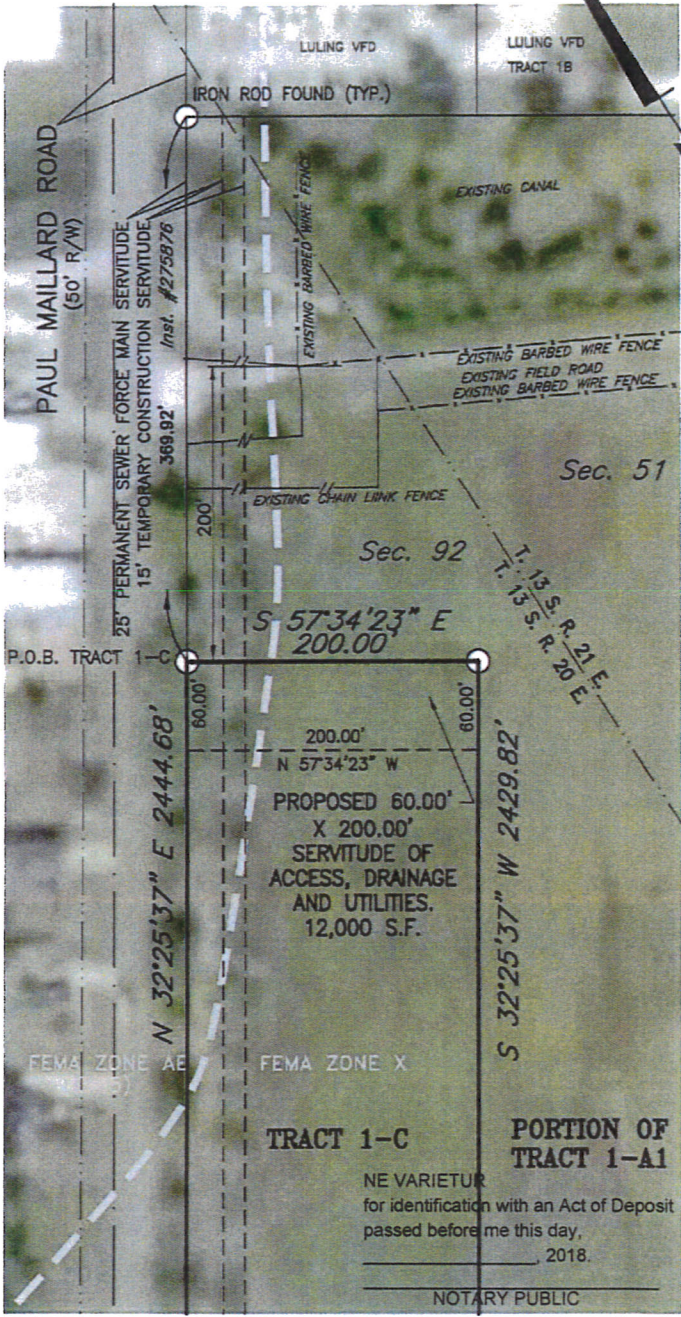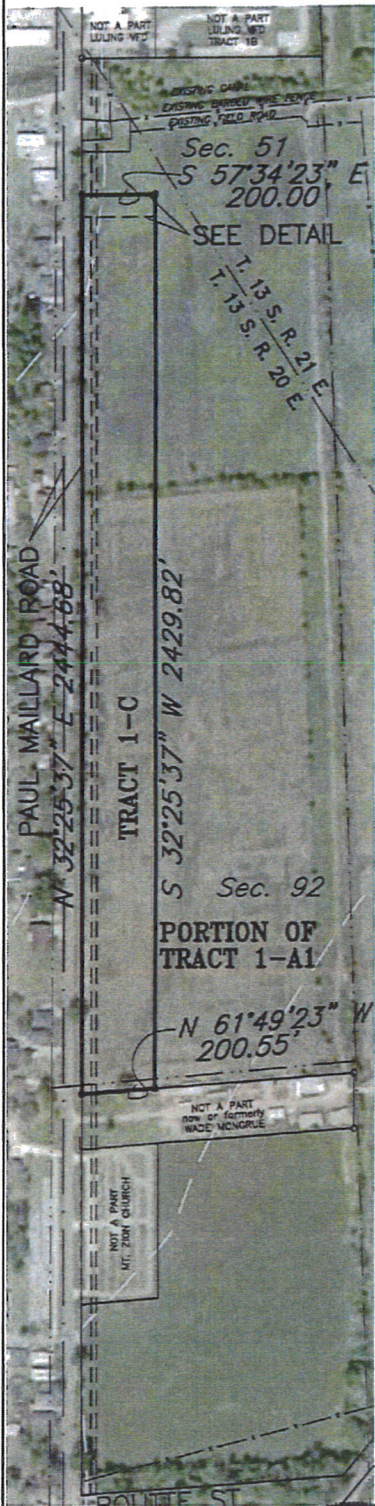

3-2-2018
 Daniel T. Smith
 DANIEL T. SMITH, P.L.S. No. 4680

PREPARED AT THE REQUEST OF
 THE MONSANTO CO.

Wink Engineering, LLC
 A Brown & Root Company
 120 MALLARD STREET, ST. ROSE, LOUISIANA 70087
 (504) 471-8420

DRAWING ISSUE		
	BY	DATE
DRAWN	DTS	12/20/17
CHECKED		
APPROVED		

EXHIBIT A 60' x 200' SERVITUDE OF ACCESS, DRAINAGE AND UTILITIES	
JOB. No. 00054030000	DWG. No. 54030000-EXHIBIT A

NE VARIETUR
 for identification with an Act of Deposit
 passed before me this day,
 _____, 2018.
 NOTARY PUBLIC



ST. CHARLES PARISH

DEPARTMENT OF LEGAL SERVICES

14108 RIVER ROAD, DESTREHAN, LA 70047
(985) 783-5013 • Fax: (985) 307-0861
Website: www.stcharlesparish-la.gov


LARRY COCHRAN
PARISH PRESIDENT

ROBERT L. RAYMOND
DIRECTOR OF
LEGAL SERVICES

March 29, 2018



TO: Valarie Bertholot, Interim Secretary
St. Charles Parish Council

FROM: Dawn H. Higdon, Paralegal 
Department of Legal Services

RE: Ordinance No. 18-2-2
Agreement Regarding Donations and Act of Donation
with Monsanto Company
Property Along Paul Maillard Road

When the above documents were approved by the St. Charles Parish Council via Ordinance No. 18-2-2, the map inadvertently was not attached to the Agreement and Donation. To that end, I am enclosing an Act of Deposit executed by Bobby which requires recordation with the Clerk of Court. After it has been recorded, please forward a recorded copy to the undersigned.

If you should have any questions please give me a call.

As always, your assistance is appreciated.

:dhh
Encl.

Nadine B. Hammonds, Corporate Paralegal