




FLOOR PLAN 9' CEILING HEIGHT TYPICAL
SCALE: 1/4" = 1'-0"

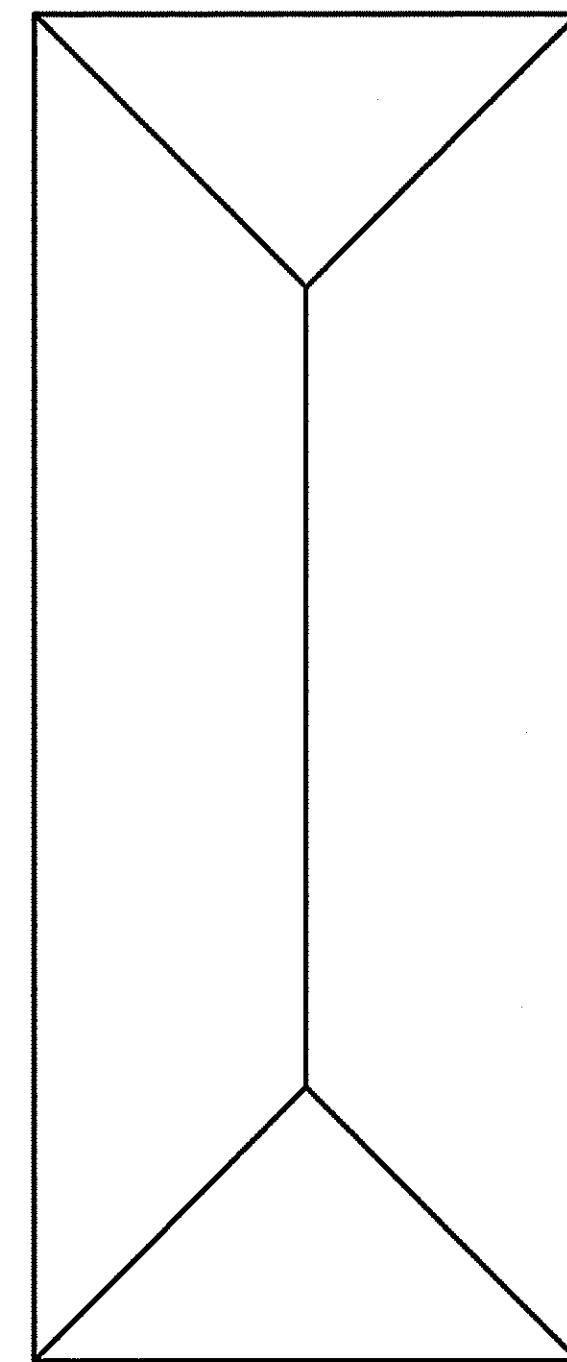

ROOF PLAN
SCALE: 1/8" = 1'-0"

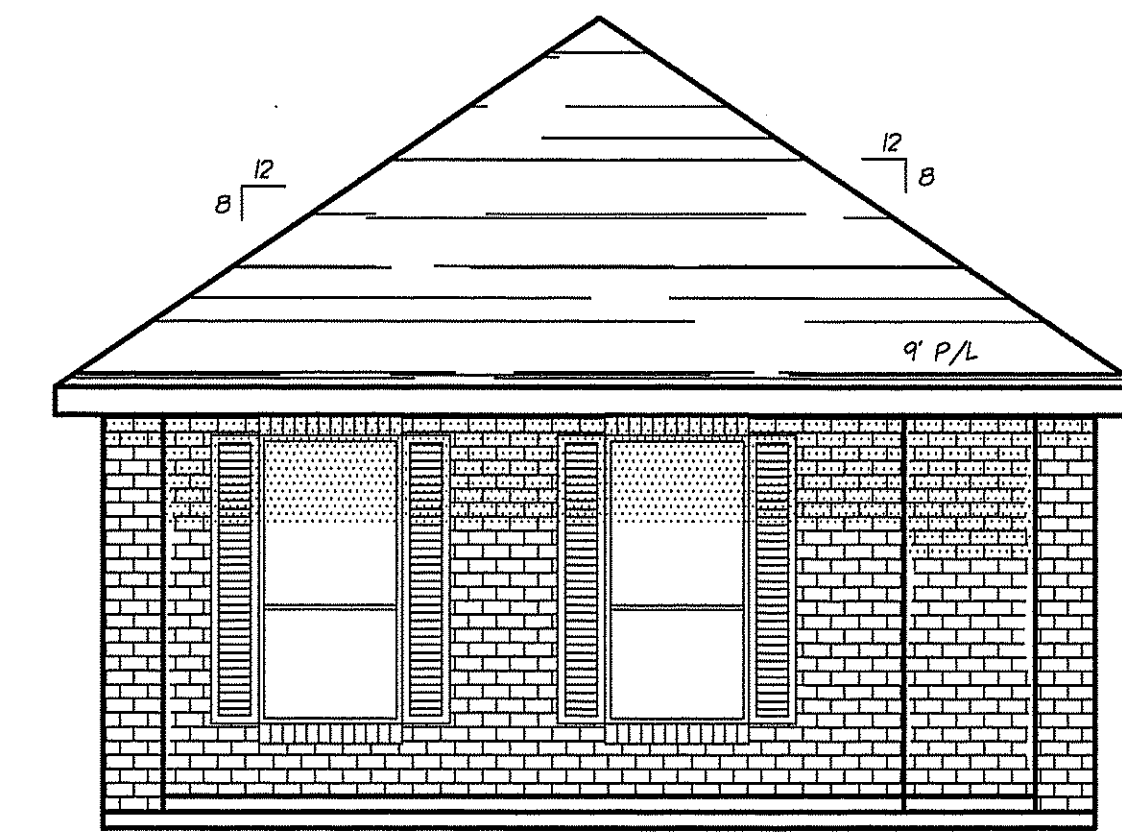


FRONT ELEVATION
SCALE: 1/4" = 1'-0"

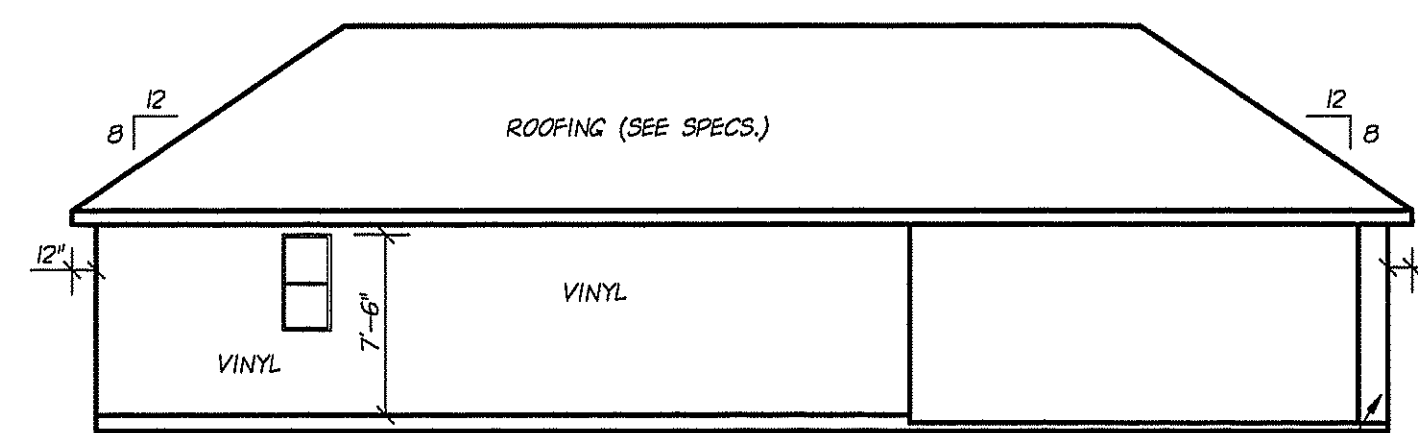


LEFT SIDE ELEVATION



RIGHT SIDE ELEVATION

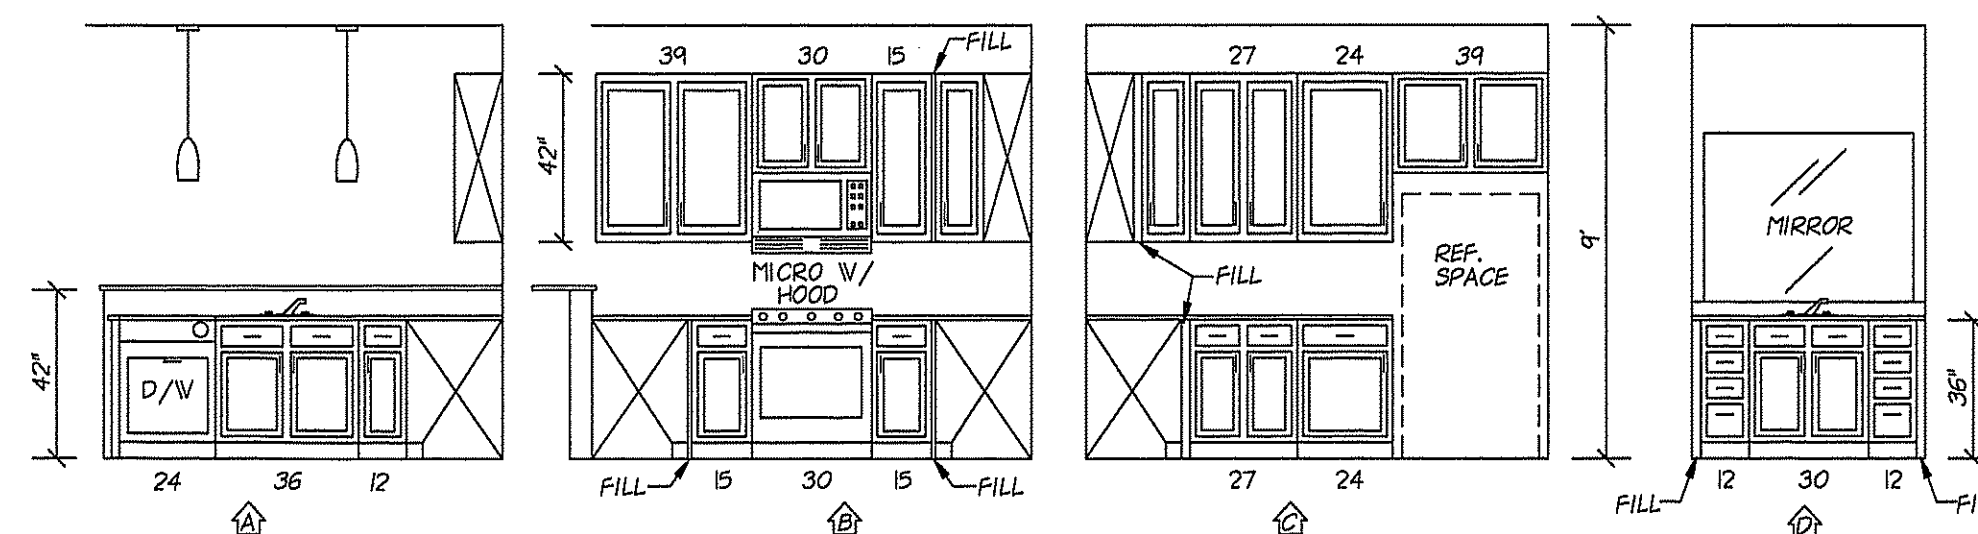

CABINET DETAILS
SCALE: 1/4" = 1'-0"

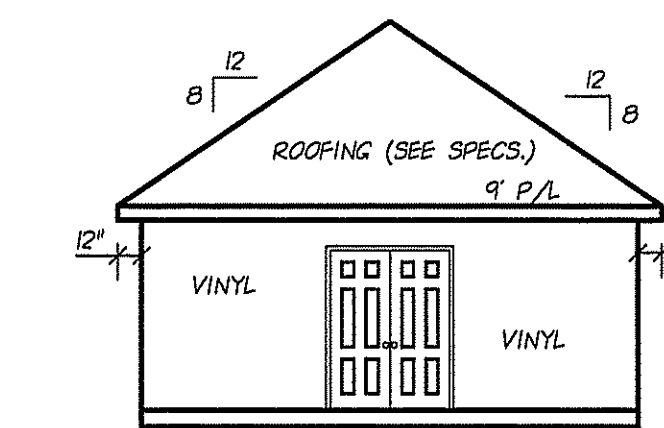

REAR ELEVATION
SCALE: 1/8" = 1'-0"

TOTAL AREA

TOTAL LIVING	675 SQ. FT.
FRONT PORCH	414 SQ. FT.
TOTAL U.B.	1089 SQ. FT.

ATTENTION CONTRACTORS / BUILDERS / TRADESMAN:
THESE PLANS WERE PREPARED USING SPECIFIC LIFE SAFETY CODES AND STANDARDS REQUIRED FOR PERMITTING TO BUILD IN THIS CITY, TOWN AND/OR PARISH JURISDICTION AS INDICATED ON THESE PLANS. CODES AND STANDARDS MUST BE STRICTLY ADHERED TO AND QUALITY ASSURANCE IN THE FIELD MUST BE MAINTAINED. (SEE DETAIL SHEET S-1)

DOOR / WINDOW GLASS AND GLAZING DESIGN CRITERIA:
CONTRACTOR / SUPPLIER / VENDOR - SEE SPECIFIC CODE COMPLIANCE INFORMATION NOTED IN "PROJECT CODE DATA" ON DRAWING SHEET S-1 FOR THIS PROJECT

DOOR SCHEDULE

MARK	WIDTH	HEIGHT	THICK	DESCRIPTION
1	5'-0"	6'-8"	1 3/4"	SEE ELEVATION PAIR 206B
2	3'-0"		1 3/8"	6 PANEL MASONITE INTERIOR
3	2'-8"			BI-FOLD
4	3'-0"			POCKET
5	1'-6"			
6	5'-0"			PAIR 266B
7	5'-0"	6'-8"	1 3/4"	6 PANEL F/G PAIR 266B

THIS DRAWING CONTAINS VALUABLE, CONFIDENTIAL, PROPRIETARY TRADE SECRET INFORMATION OF SOUTHERN COUNTRY DESIGNS. NO REPRODUCTION OR OTHER USE OF THE DRAWING OR ANY OF ITS CONTENTS IS PERMITTED WITHOUT THE WRITTEN CONSENT OF SOUTHERN COUNTRY, AN UNPUBLISHED WORK BY SOUTHERN COUNTRY DESIGNS. ALL RIGHTS RESERVED.

PLANS FOR
CHRIS SPERANDEO
LOT 19, LIVE OAK LANE
S/D

NOTE:
ALTHOUGH EVERY EFFORT HAS BEEN MADE IN PREPARING THESE PLANS, THE CONTRACTORS MUST CHECK ALL DETAILS AND DIMENSIONS AND BE RESPONSIBLE FOR SAME.

SOUTHERN COUNTRY DESIGNS, LLC.
"Where the American Dream Begins"
PHONE 985-624-8390
southerncountrydesigns@gmail.com

DATE: 08/16/18
SCALE: 1/4" = 1'-0"

SHEET	LIVING AREA	AREA U.B.	INDEX	DRAWN BY	REV. BY
A1	675	1089	6359	HVM	QVC