

SECTION 00014

CONTRACT

THIS AGREEMENT, made this 15th day of April, 2008, by and between St. Charles Parish herein called "Owner," acting herein through its Parish President, and Barriere Construction Company, L.L.C. doing business as a corporation of New Orleans, Parish of Orleans, and State of Louisiana, hereinafter called "Contractor."

WITNESSETH: That for and in consideration of the payments and agreements hereinafter mentioned, to be made and performed by the OWNER, the CONTRACTOR hereby agrees with the OWNER to commence and complete the construction described as follows:

FY 2007 LCDBG Program - St Charles Parish EastBank Street Improvements
Project No P070603

Hereinafter called the project, for the sum of Five Hundred Thousand Four Hundred Eighty Five Dollars and Zero Cents Dollars (\$ 500,485 00) and all extra work in connection therewith, under the terms as stated in the General and Specific Conditions of the contract; and at his/her (its or their) own proper cost and expense to furnish all the materials, supplies, machinery, equipment, tools, superintendence, labor, insurance, and other accessories and services necessary to complete the said project in accordance with the General Conditions and Supplemental General Conditions and Special Conditions construction prints, and other drawings and printed or written explanatory matter thereof, the specifications and contract documents therefore prepared by Shread-Kuyrkendall & Associates, Inc. herein entitled the Architect/Engineer, and as enumerated in Paragraph I of the Supplemental General Conditions, all of which are made a part hereof and collectively evidence and constitute the contract.

The Contractor hereby agrees to commence work under this contract on or before a date to be specified in a written "Notice to Proceed" of the Owner to fully complete the project within 120 consecutive calendar days thereafter. The Contractor further agrees to pay, as liquidated damages, the sum of \$ 200.00 for each consecutive calendar day thereafter as hereinafter provided in Paragraph 19 of the General Conditions.

The OWNER agrees to pay the CONTRACTOR in current funds for the performance of the contract, subject to additions and deductions, as provided in Paragraph 25, "Payments to Contractor," of the General Conditions.

IN WITNESS WHEREOF, the parties to these present have executed this contract in six (6) counterparts, each of which shall be deemed an original, in the year and day first above mentioned.

(Seal)
ATTEST:

Barbara Jacob Tucker
(Secretary)
Sandra H. Miguez
(Witness)

St. Charles Parish
(Owner)

By [Signature]
Parish President
(Title)

(Seal)

[Signature]
(Secretary)
[Signature]
(Witness)


Barriere Construction Company, L.L.C.
(Contractor)

By [Signature]
Division President
(Title)

P.O. Box 1576 (1268 LA 3127) Boutte, LA 70039
(Address and Zip Code)

NOTE: Secretary of the Owner should attest. If Contractor is a corporation,
Secretary should attest.

E:\CADD\89197\89197 3\TARGETS.DGN

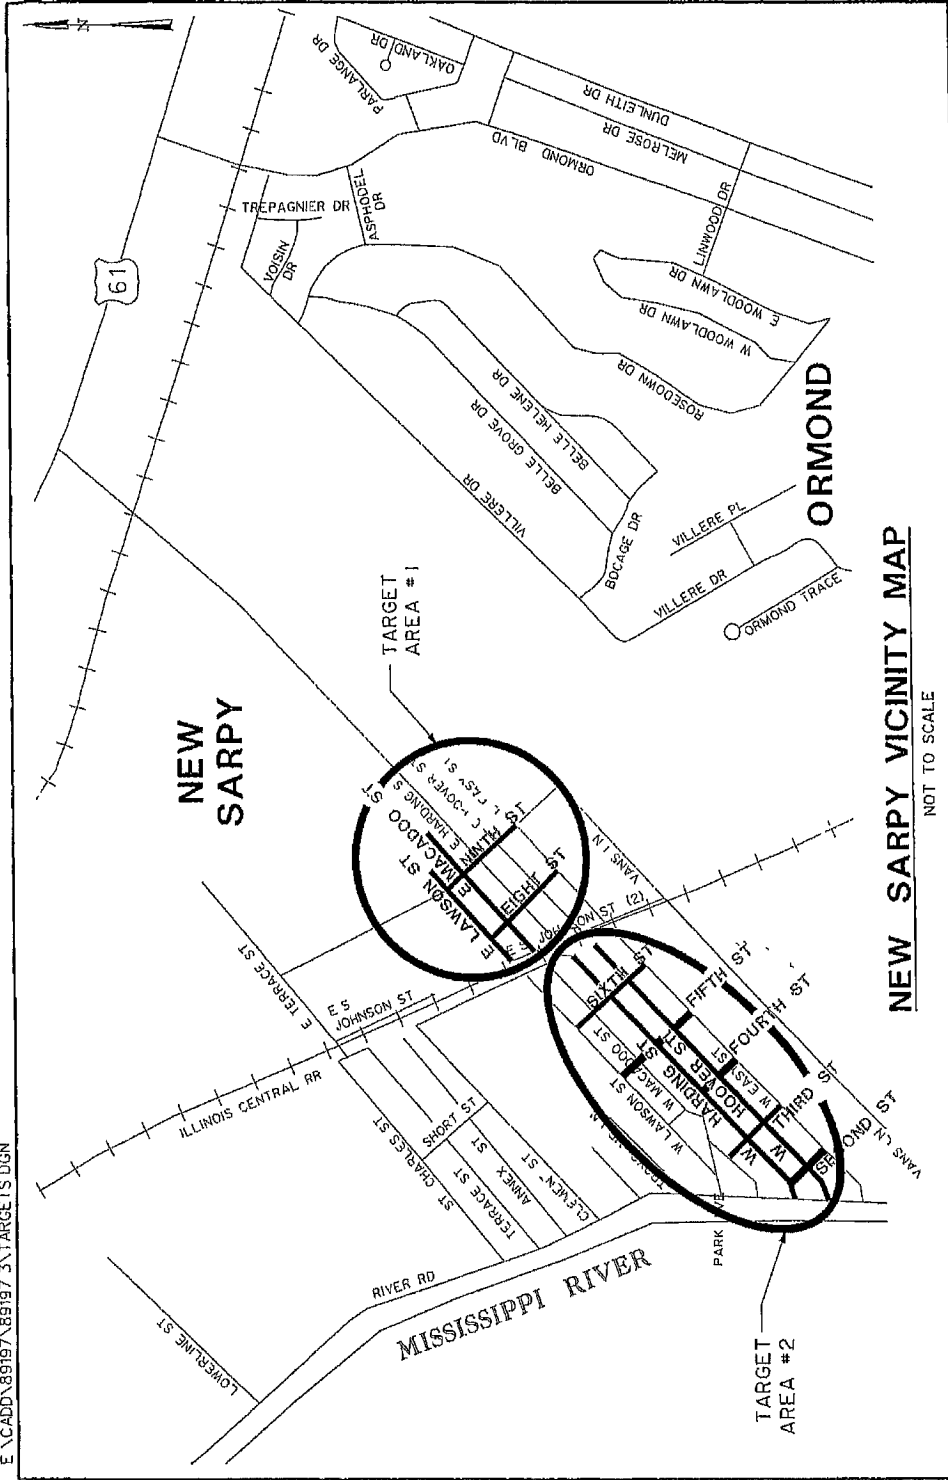

NEW SARPY VICINITY MAP

NOT TO SCALE

**ST. CHARLES PARISH
STREET IMPROVEMENTS**

SHREAD - KUYRKENDALL & ASSOC.
ENGINEERS - SURVEYORS - PLANNERS
BATON ROUGE, LOUISIANA



**ST. CHARLES PARISH (EAST BANK) STREET IMPROVEMENTS
QUANTITIES TABLE**

AREA	STREET, ROAD, OR LANE NAMES	DISTRICT	LIMITS	TYPICAL SECTION TYPE	LENGTH (FT.)	WIDTH (FT.)	SOIL CEMENT BASE COURSE		ASPHALTIC CONCRETES		SHOULDER MATERIAL (CU YDS)	ADJUSTMENTS		PAVEMENT MARKERS	RESYMBOL	PAVEMENT STRIPS (L.F.)
							SOIL CEMENT DEPTH (IN)	SO YDS	WEARING COURSE DEPTH (IN)	TONS		NO OF MANHOLE ADJ	NO OF WATER VALVE ADJ			
SW SARTY NGET AREA NO 1	E. MACADOO ST	6	E S Johnson - Dred Pond	1	1370	15	8	2530	2	281	37	5	0	EA	0	0
	E. LAWSON ST	6	E S Johnson - Dred Pond	1	1200	14	8	2457	2	264	12	2	0	EA	0	0
	EIGHTH ST	6	E. LAWSON ST - E. BERRY ST	1	250	14	8	1086	2	125	14	1	0	EA	0	0
SW SARTY NGET AREA NO 2	W. HARDING ST	6	LA 48 - LORRA	1	2700	21	8	7245	2	533	77	6	1	EA	1	2700
	W. RECOVER ST	6	LA 48 - Dred Pond	1	2500	16	8	5111	2	588	71	5	2	EA	0	0
	W. BERRY ST	6	W. BERRY - W. LAWSON	1	250	16	8	720	2	106	12	0	0	EA	0	0
	SIXTH STREET	6	W. BERRY - W. LAWSON	1	275	12	8	102	2	53	12	0	0	EA	0	0
	FIFTH STREET	6	W. BERRY - W. LAWSON	1	245	16	8	671	2	112	15	0	2	EA	0	0

- GENERAL NOTES:**
1. TYPICAL SECTION TYPE 1 REFERS TO A BASE AND SUBGRADE RECONSTRUCTION AS PER DWG-4
 2. LIMITS OF RECONSTRUCTION FOR EACH STREET WILL BE MARKED WITH ORANGE SPRAY TAPE PRIOR TO BEGINNING OF WORK
 3. ALL MATERIALS TO BE USED SHALL BE APPROVED BY THE PROJECT ENGINEER AND SHALL BE SUBJECT TO INSPECTION AND TESTING
 4. THE CONTRACTOR IS TO MAKE EVERY EFFORT TO AVOID EXCESSIVE SHOULDER MATERIAL TO BE USED AND ALLEYS AT THE COMPLETION OF THE REQUIRED REPAIRS
 5. THE USE OF ADDITIONAL SHOULDER MATERIAL IS TO BE APPROVED BY THE PROJECT ENGINEER OR HIS REPRESENTATIVE.
 6. BLUE PAVEMENT MARKERS SHALL BE IN ACID ADJACENT TO PREVIOUSLY PAVED AREAS, AS PER SPECIFICATIONS