


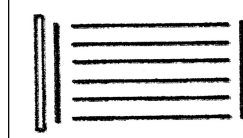

John E. Campo, Architect
105 Ducocoyet Drive
Destrehan, LA 70047
(985) 764-8959

Campo Designs
ARCHITECTS



An Apartment Complex for
Navdeep Singh
Storehouse Lane - Lot #2021
Destrehan, Louisiana 70047


CA 254
June 7, 2021

A-1
of 5 sheets



John E. Campo, Architect
105 Ducocoyet Drive
Destrehan, LA 70047
(985) 764-8959


Campo Designs
ARCHITECTS

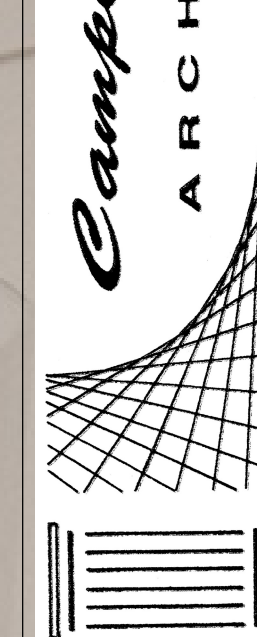

An Apartment Complex for
Navdeep Singh
Storehouse Lane - Lot #2021
Destrehan, Louisiana 70047

CA 254
June 7, 2021

A-2
of 5 sheets

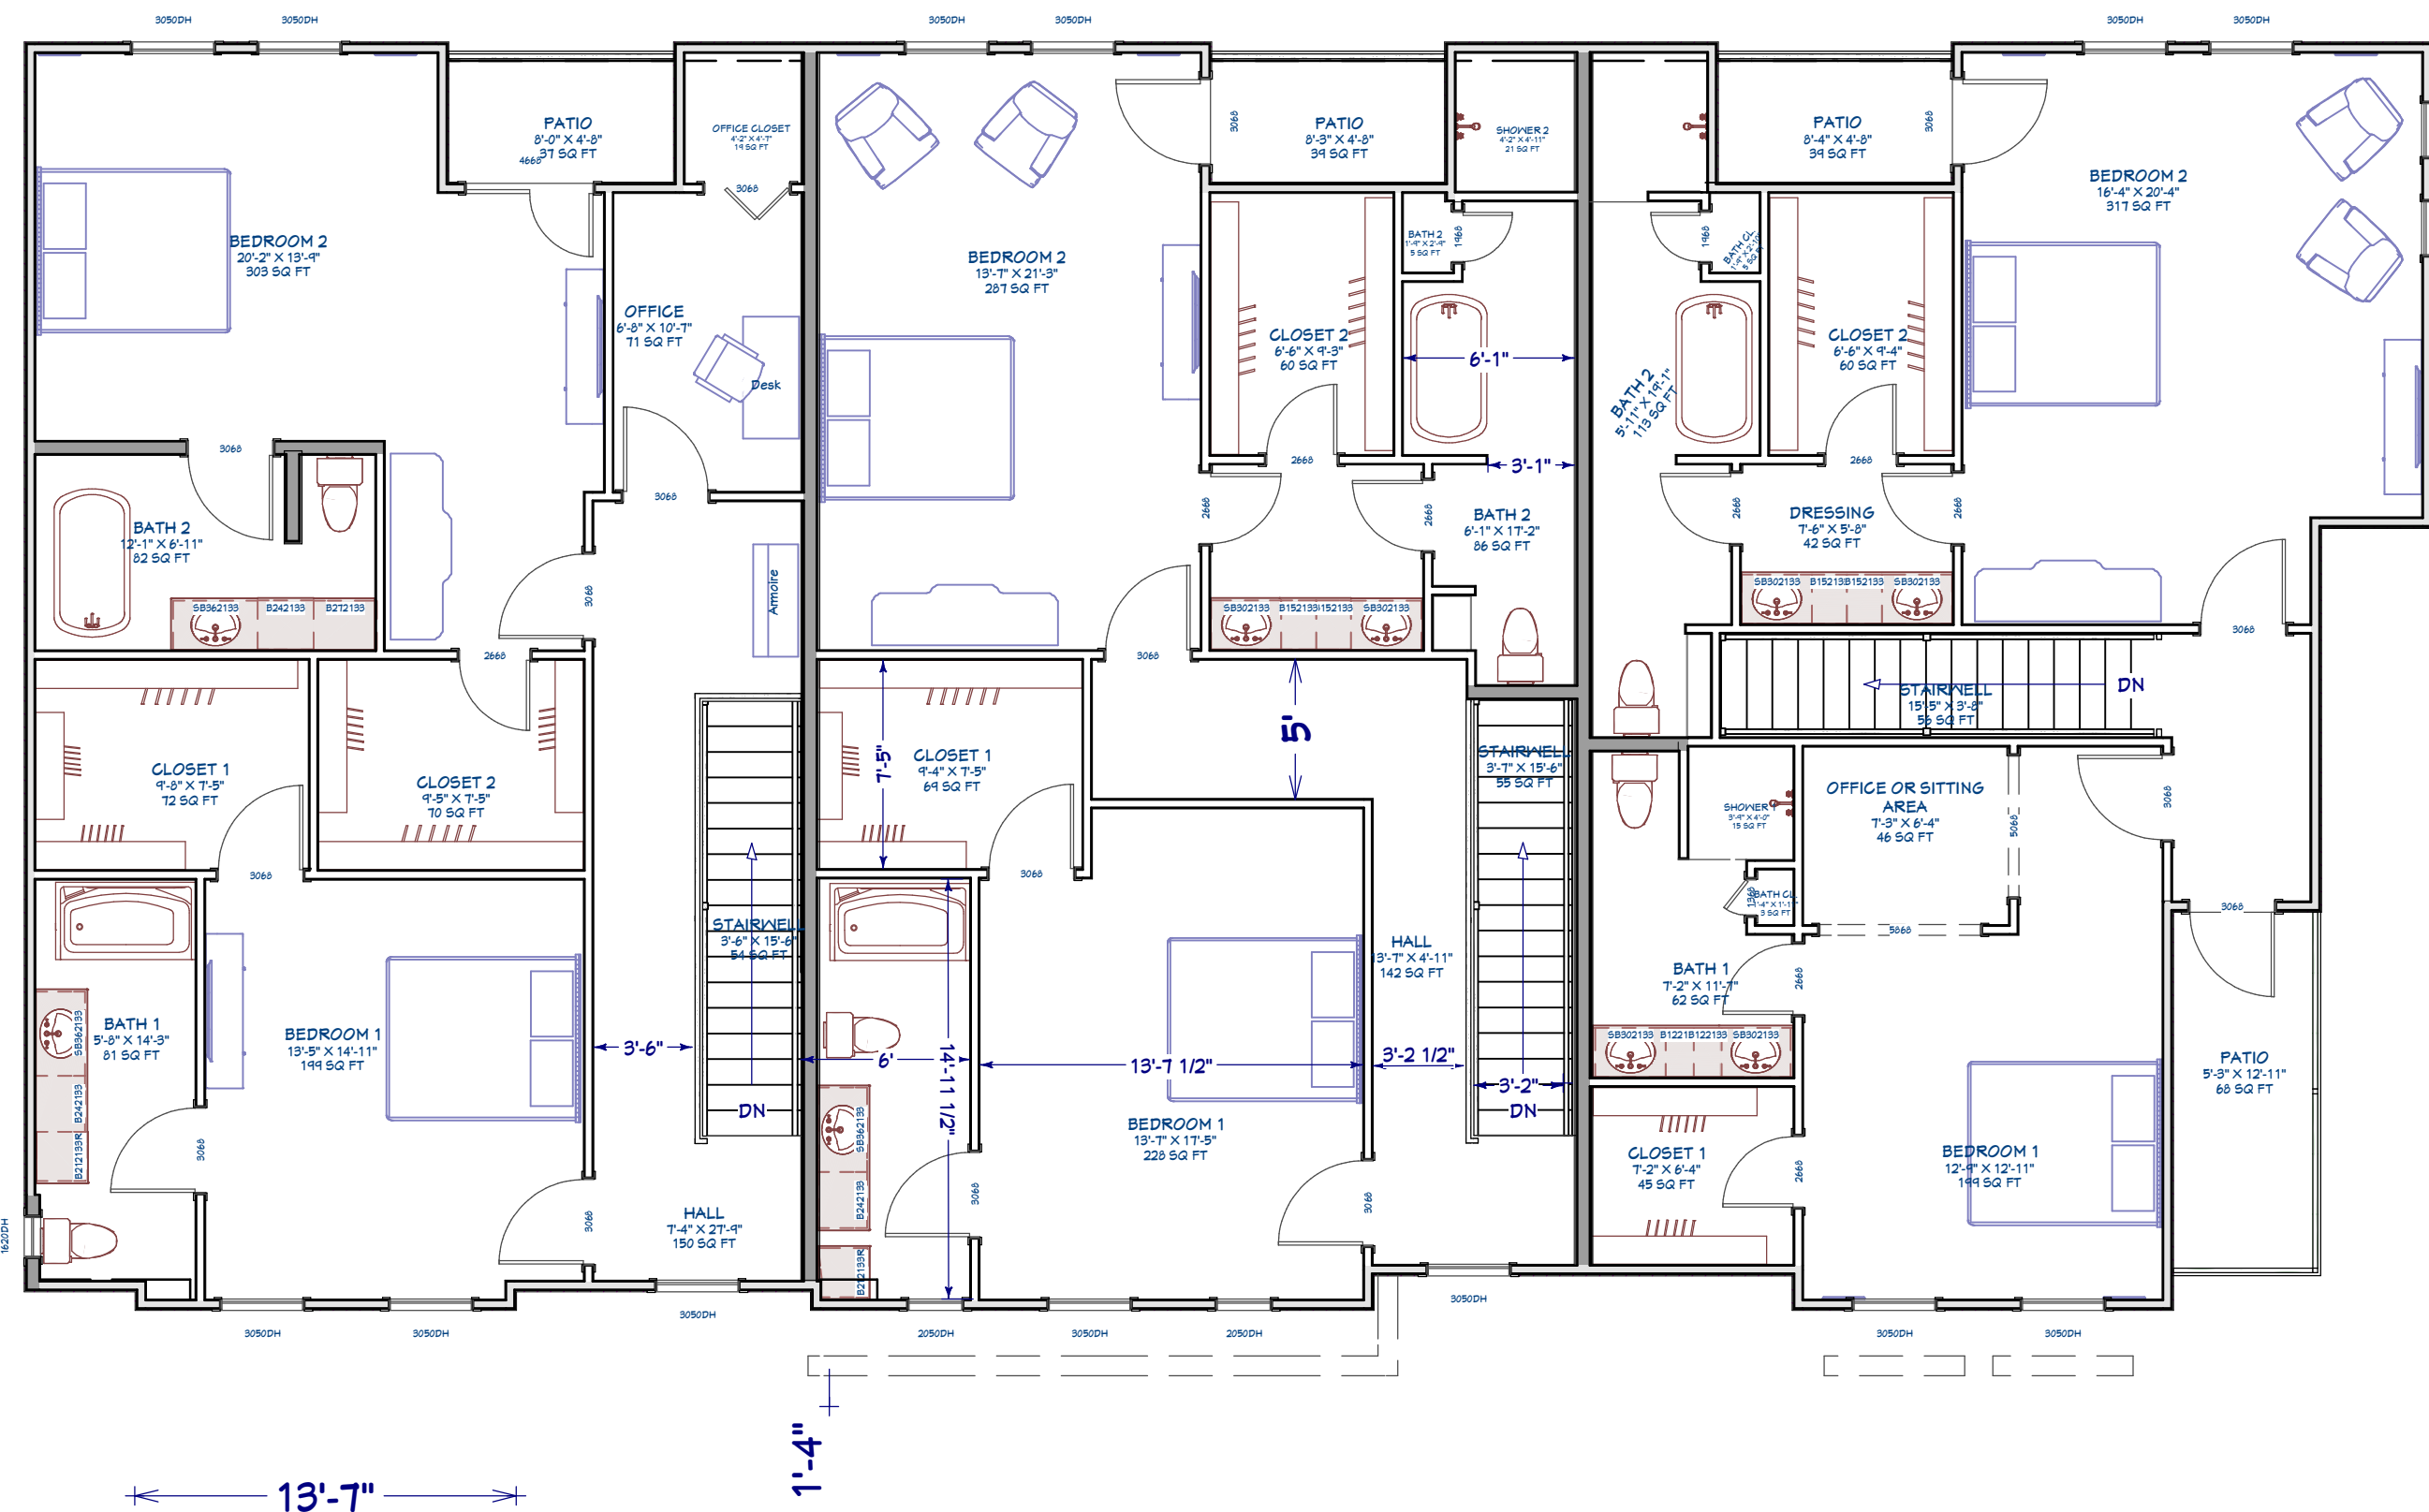

Proposed Plan - Floor 2

SCALE 5/32" = 1' - 0"




Proposed Plan - Floor 1

SCALE 1/8" = 1' - 0"

John E. Campo, Architect
105 Ducocoyet Drive
Destrehan, LA 70047
(985) 764-8959

Campo Designs
ARCHITECTS

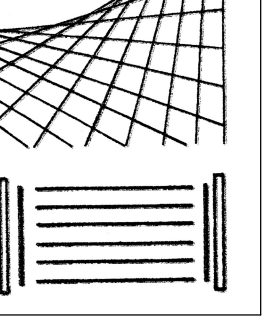

An Apartment Complex for
Navdeep Singh
Storehouse Lane - Lot #2021
Destrehan, Louisiana 70047

CA 254
June 7, 2021

A-3
of 5 sheets