



2021-8-R

Requested by: Nabut Bros., LLC



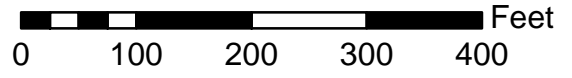


R-1A to C-2

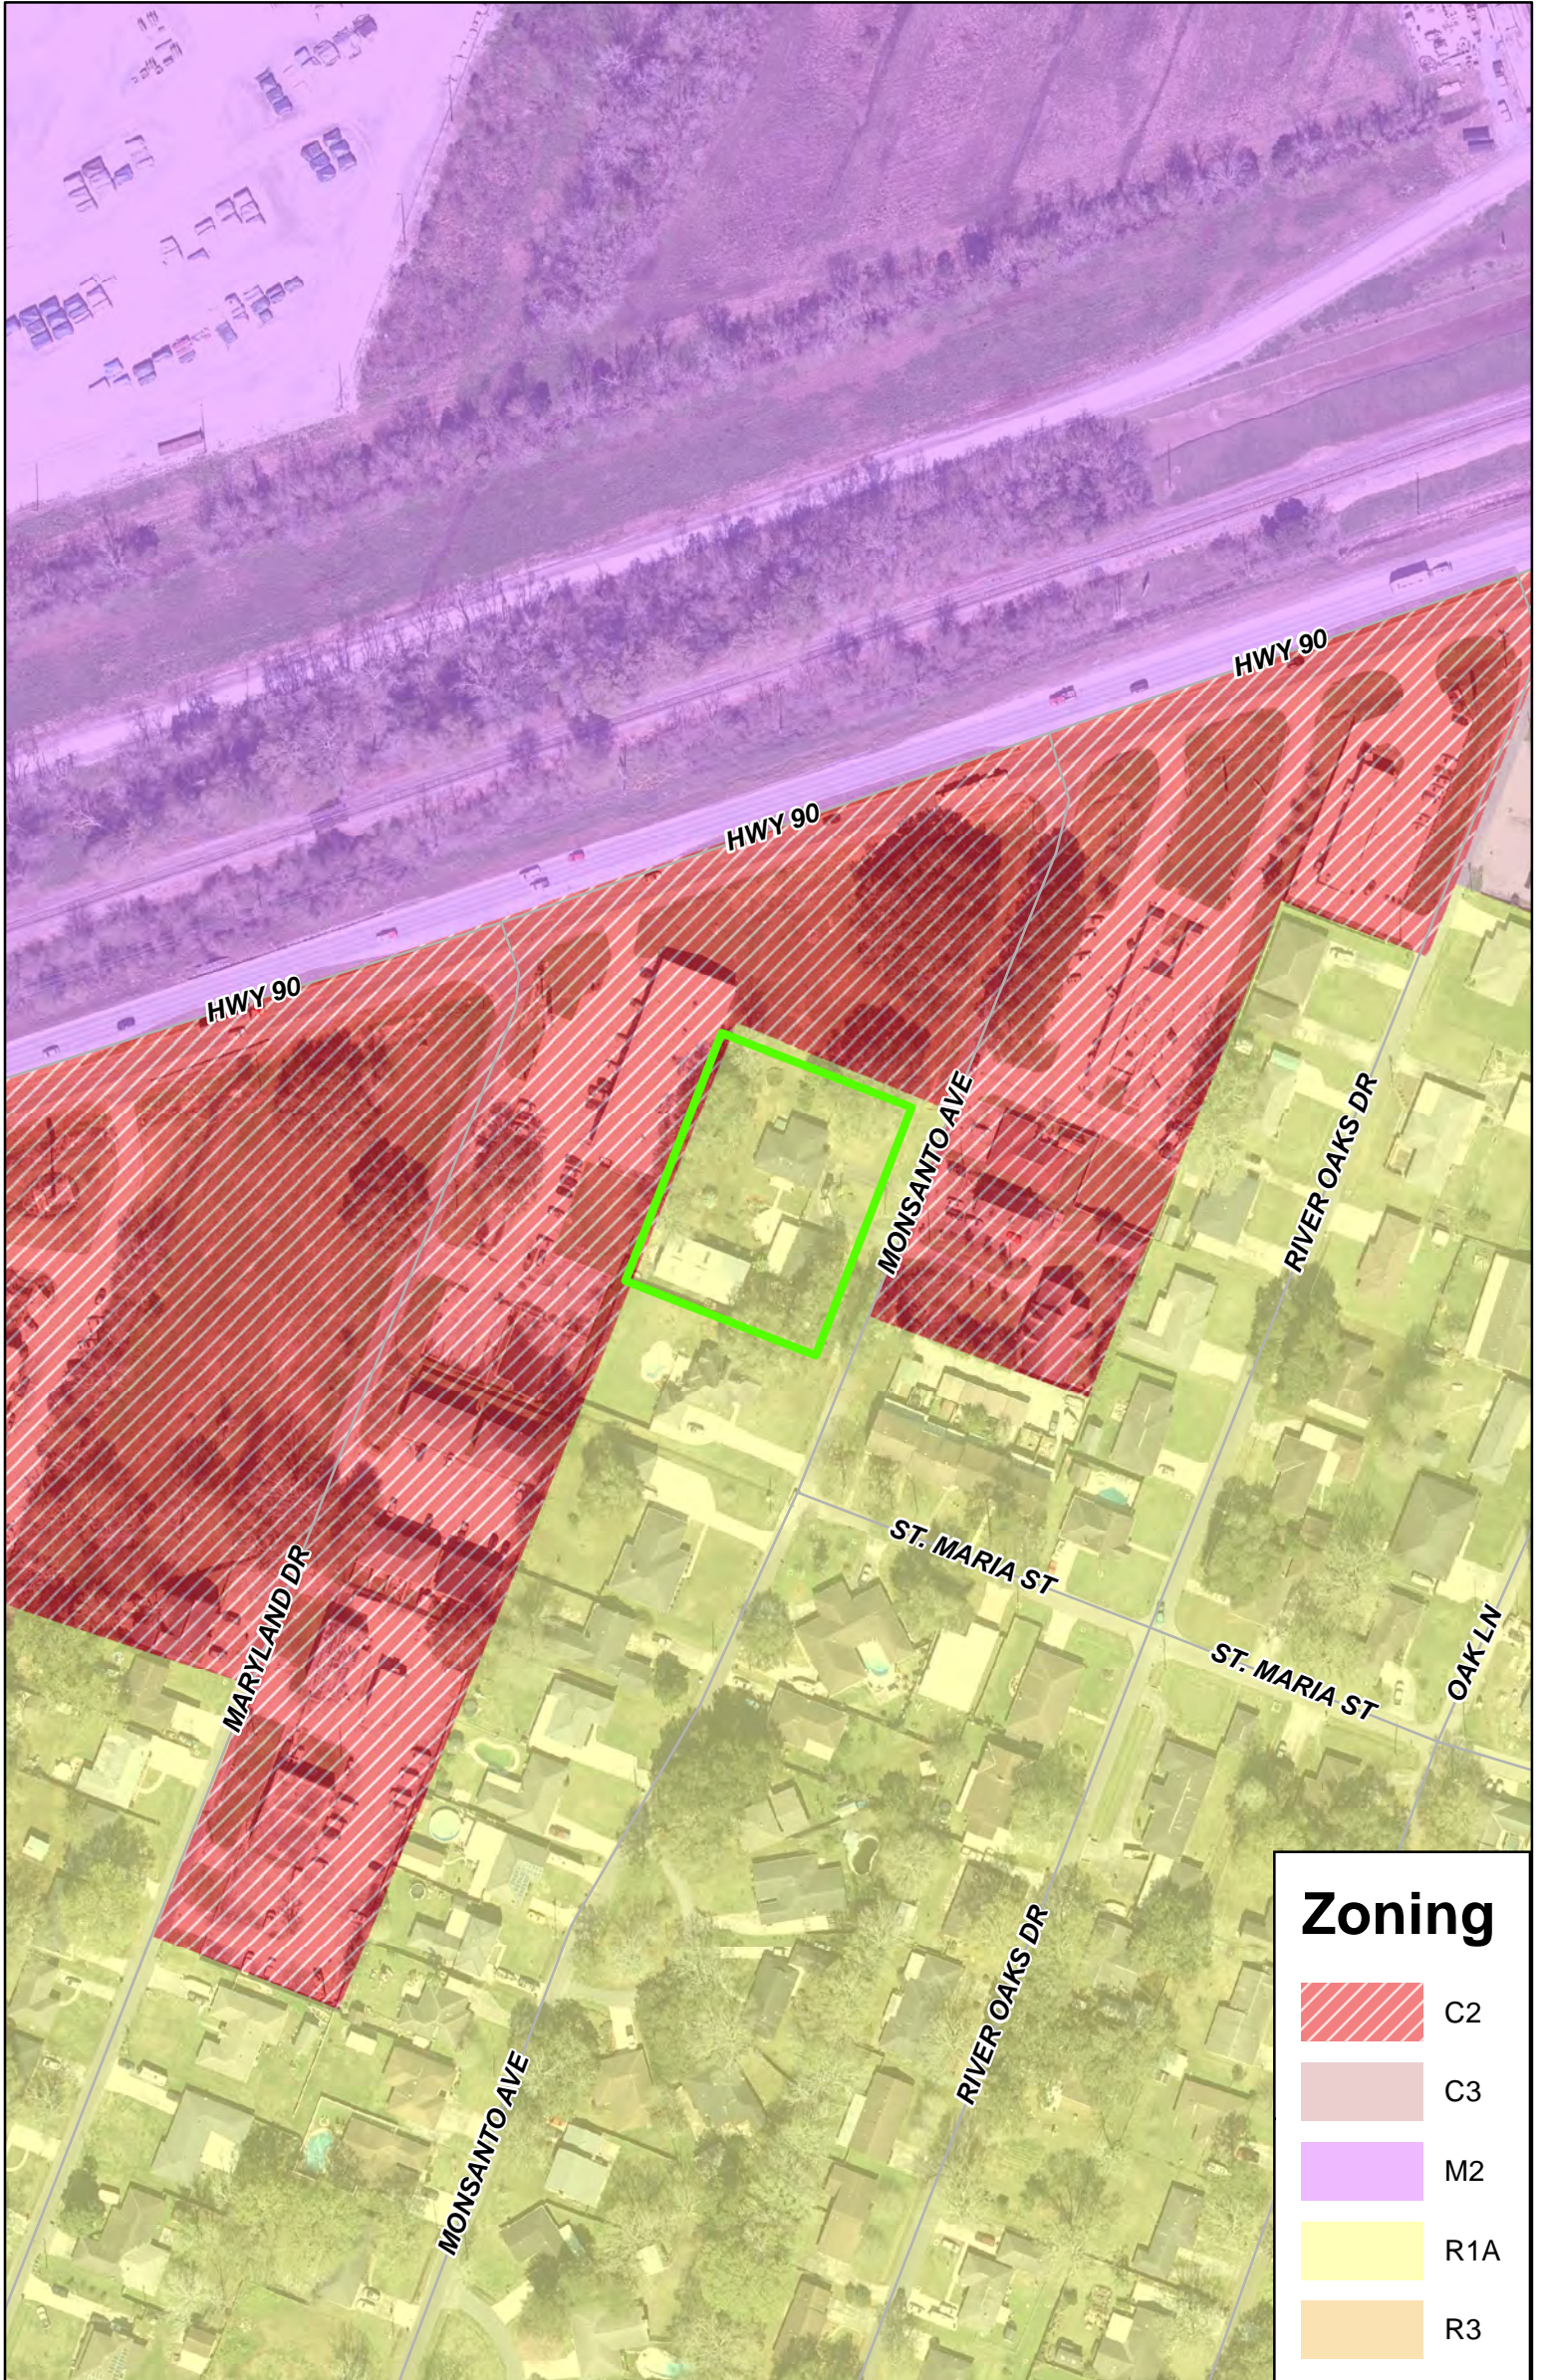

N



Zoning

-  C2
-  C3
-  M2
-  R1A
-  R3