

*Recd.*

**2008-0141**

**INTRODUCED BY: V.J. ST. PIERRE, PARISH PRESIDENT  
(DEPARTMENT OF PUBLIC WORKS)**

**ORDINANCE NO.** 08-3-3

An ordinance to approve and authorize the execution of a contract with Barriere Construction Company, LLC. for the construction of Parish Project No. P070603, FY 2007 Louisiana Community Development Block Grant (L.C.D.B.G), in the amount of \$500,485 00

**WHEREAS,** sealed bids were received by St. Charles Parish on January 24, 2008 for Parish Project No. P070603, FY 2007 Louisiana Community Development Block Grant (L.C.D.B.G); and,

**WHEREAS,** Shread-Kuyrkendall and Associates, Inc , Consulting Engineers for the Project, have reviewed the bids and recommend that the Contract be awarded to the low bidder, Barriere Construction Company, LLC , in the amount of \$500,485.00.

**THE ST. CHARLES PARISH COUNCIL HEREBY ORDAINS:**

**SECTION I.** That the bid of Barriere Construction Company, LLC., for the construction of St. Charles Parish Project No. P070603, FY 2007 Louisiana Community Development Block Grant (L.C.D.B.G), be hereby accepted, in the amount of \$500,485.00.

**SECTION II.** That the Parish President is hereby authorized to execute the attached contract documents.

The foregoing ordinance having been submitted to a vote, the vote thereon was as follows.

**YEAS:** SCHEXNAYDRE, AUTHEMENT, RAYMOND, TASTET, BENEDETTO, HOGAN, COCHRAN, LAMBERT, NUSS  
**NAYS:** NONE  
**ABSENT:** NONE

And the ordinance was declared adopted this 24th day of March, 2008, to become effective five (5) days after publication in the Official Journal

CHAIRMAN *[Signature]*  
SECRETARY *[Signature]*  
DLVD/PARISH PRESIDENT March 25, 2008  
APPROVED \_\_\_\_\_ DISAPPROVED \_\_\_\_\_  
PARISH PRESIDENT *[Signature]*  
RETD/SECRETARY March 26, 2008  
AT 10:15 a.m. RECD BY *[Signature]*

RECORDED IN THE ST. CHARLES PARISH  
CLERK OF COURT OFFICE  
ON April 1, 2008  
AS ENTRY NO. 341224  
IN MORTGAGE/CONVEYANCE BOOK  
NO. 1267 FOLIO 429

SECTION 00014

CONTRACT

THIS AGREEMENT, made this 1<sup>st</sup> day of April, 2008, by and between St. Charles Parish herein called "Owner," acting herein through its Parish President, and Barriere Construction Company, L.L.C. doing business as a corporation of New Orleans, Parish of Orleans, and State of Louisiana, hereinafter called "Contractor."

WITNESSETH: That for and in consideration of the payments and agreements hereinafter mentioned, to be made and performed by the OWNER, the CONTRACTOR hereby agrees with the OWNER to commence and complete the construction described as follows:

FY 2007 LCDBG Program - St Charles Parish EastBank Street Improvements  
Project No P070603

Hereinafter called the project, for the sum of Five Hundred Thousand Four Hundred Eighty Five Dollars and Zero Cents Dollars (\$ 500,485 00 ) and all extra work in connection therewith, under the terms as stated in the General and Specific Conditions of the contract; and at his/her (its or their) own proper cost and expense to furnish all the materials, supplies, machinery, equipment, tools, superintendence, labor, insurance, and other accessories and services necessary to complete the said project in accordance with the General Conditions and Supplemental General Conditions and Special Conditions construction prints, and other drawings and printed or written explanatory matter thereof, the specifications and contract documents therefore prepared by Shread-Kuyrkendall & Associates, Inc. herein entitled the Architect/Engineer, and as enumerated in Paragraph 1 of the Supplemental General Conditions, all of which are made a part hereof and collectively evidence and constitute the contract.

The Contractor hereby agrees to commence work under this contract on or before a date to be specified in a written "Notice to Proceed" of the Owner to fully complete the project within 120 consecutive calendar days thereafter. The Contractor further agrees to pay, as liquidated damages, the sum of \$ 200.00 for each consecutive calendar day thereafter as hereinafter provided in Paragraph 19 of the General Conditions.

The OWNER agrees to pay the CONTRACTOR in current funds for the performance of the contract, subject to additions and deductions, as provided in Paragraph 25, "Payments to Contractor," of the General Conditions.

IN WITNESS WHEREOF, the parties to these present have executed this contract in six (6) counterparts, each of which shall be deemed an original, in the year and day first above mentioned.

(Seal)  
ATTEST:

Barbara Jacob Tucker  
(Secretary)  
Sandra B. Miguez  
(Witness)

St. Charles Parish  
(Owner)

By [Signature]  
Parish President  
(Title)

(Seal)


[Signature]  
(Secretary)  
[Signature]  
(Witness)

Barriere Construction Company, L.L.C.  
(Contractor)  
By [Signature]  
Division President  
(Title)

P.O. Box 1576 (1268 LA 3127) Boutte, LA 70039  
(Address and Zip Code)

NOTE: Secretary of the Owner should attest. If Contractor is a corporation,  
Secretary should attest.

E:\CADD\89197\89197 3\TARGETS.DGN

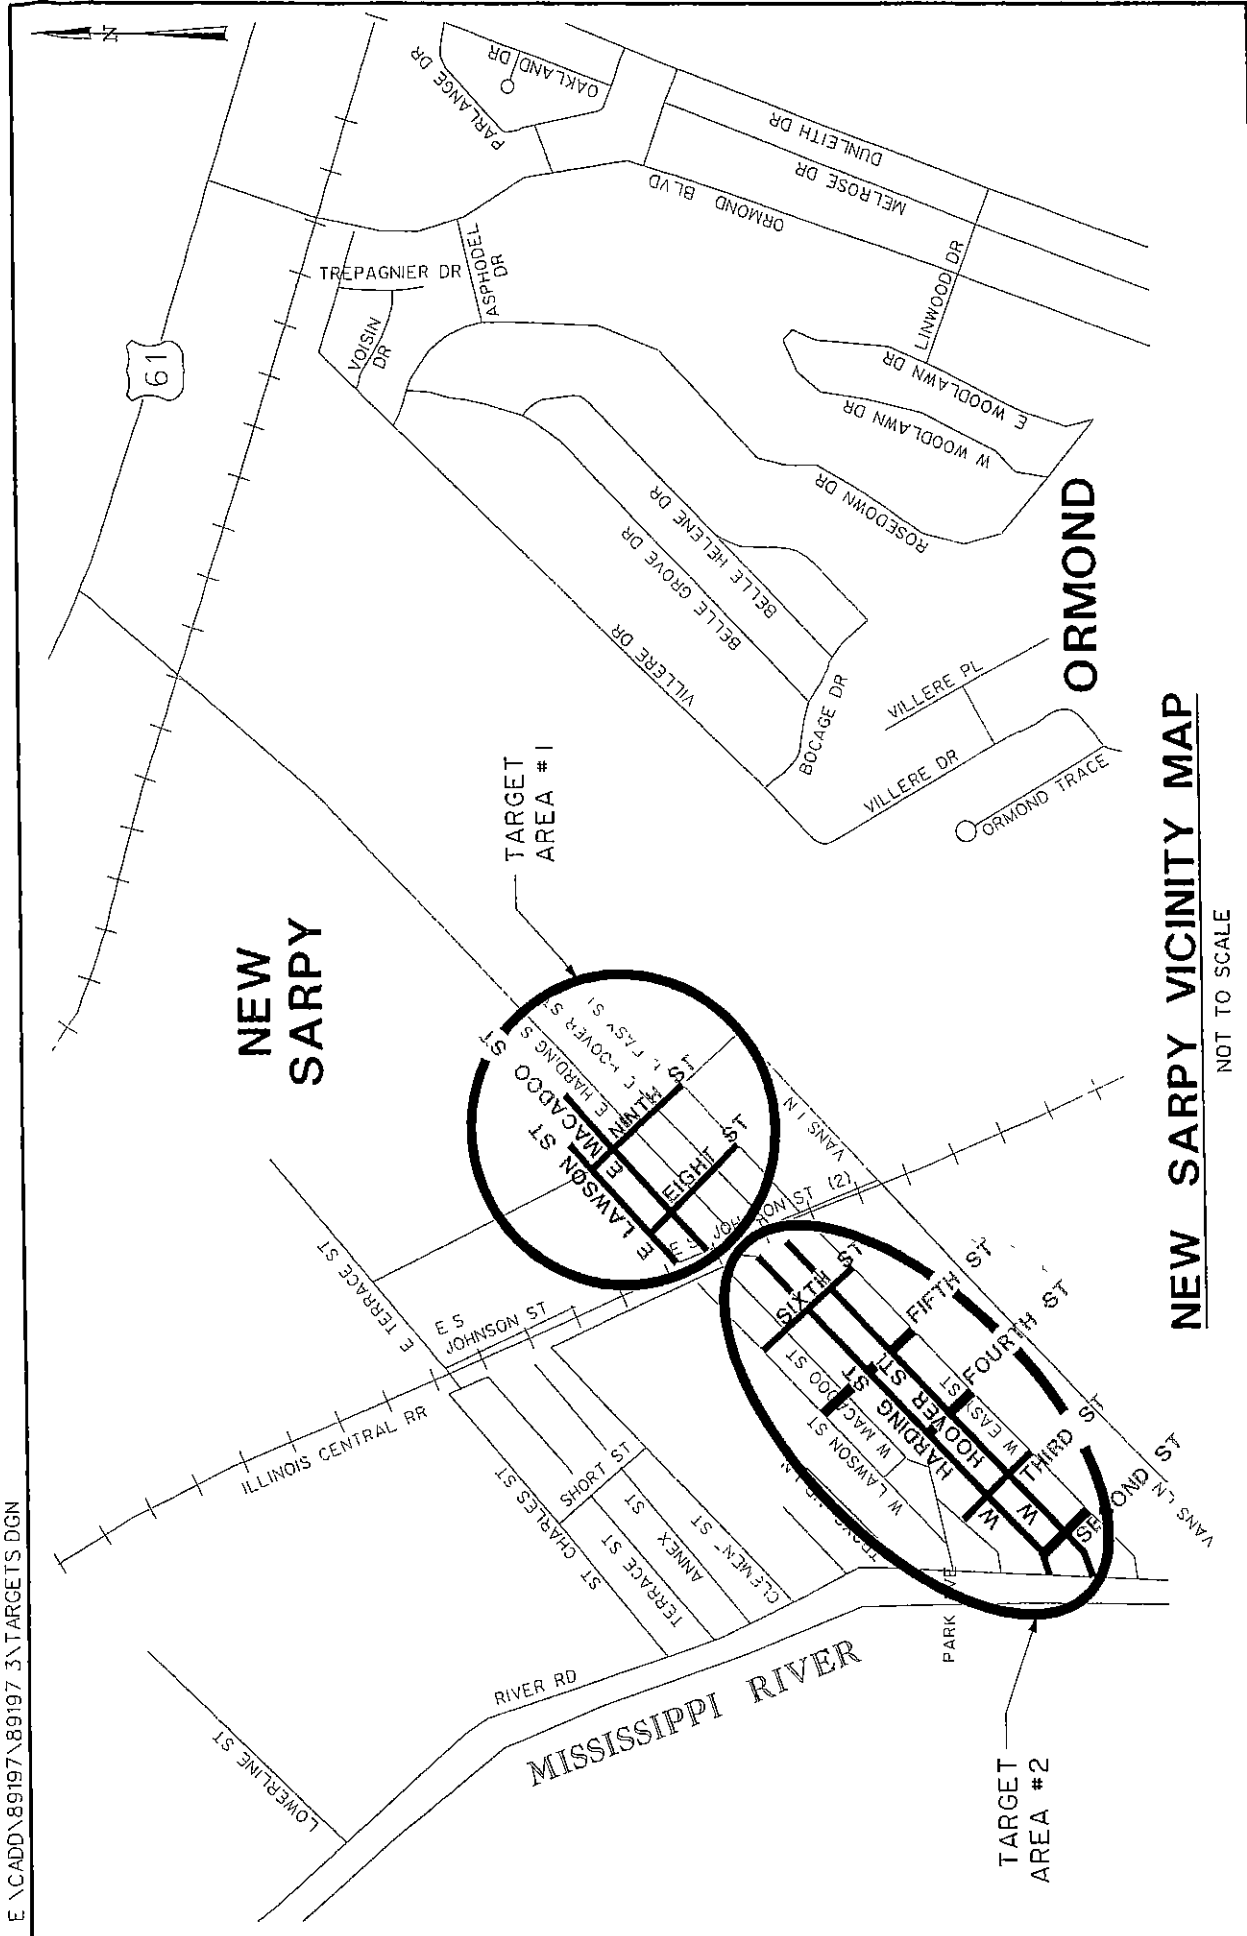

### NEW SARPY VICINITY MAP

NOT TO SCALE

SHREAD - KUYRKENDALL & ASSOC.  
 ENGINEERS - SURVEYORS - PLANNERS  
 BATON ROUGE, LOUISIANA



## ST. CHARLES PARISH STREET IMPROVEMENTS

**ST. CHARLES PARISH (EAST BANK) STREET IMPROVEMENTS  
QUANTITIES TABLE**

AREA	STREET, ROAD, OR LANE NAME	DISTRICT	LIMITS	TYPICAL SECTION TYPE <sup>1</sup>	LENGTH (FT.)	WIDTH (FT.)	SOIL CEMENT BASE COURSE		ASPHALTIC CONCRETE <sup>2</sup>		SHOULDER MATERIAL <sup>3</sup> (CU YDS)	ADJUSTMENTS		PAVEMENT MARKERS <sup>4</sup>	RR SYMBOL	PAVEMENT STRIPING (LF)
							SOIL CEMENT DEPTH (IN.)	SO. YDS.	WEARING COURSE DEPTH (IN.)	TONS		NO OF MANHOLE ADJ	NO OF WATER VALVE ADJ			
W SARRY GET AREA NO 1	E MACADOO ST	6	E S Johnson - Dead End	1	1220	15	8	2530	2	291	37	5	0	EA	0	0
	E LAWSON ST	6	E S Johnson - Dead End	1	1269	14	8	2147	2	247	34	2	1	EA	0	0
	EIGHTH ST	6	E Lawson St - E Easy St	1	500	14	8	394	2	103	15	0	0	EA	0	0
	NINTH ST	6	E Lawson St - E Easy St	1	500	17	8	1086	2	125	14	1	0	EA	0	0
W SARRY GET AREA NO 2	W HARDING ST	6	La 48 - KRR	1	2700	21	8	7245	2	833	77	6	1	EA	1	2700
	W HOOVER ST	6	La 48 - Dead End	1	2500	16	8	5111	2	588	71	5	4	EA	0	0
	THIRD STREET	6	W Easy - W Lawson	1	450	16	8	920	2	106	13	0	0	EA	0	0
	SIXTH STREET	6	W Easy - W Lawson	1	575	15	8	1102	2	127	16	0	0	EA	0	0
	SECOND STREET	6	W Easy - W Harding	1	422	15	8	809	2	93	12	0	0	EA	0	0
FOURTH STREET	6	W Easy - W Harding	1	475	16	8	971	2	112	13	0	2	EA	0	0	
FIFTE STREET	6	W Easy - W Lawson	1	799	16	8	1511	2	173	21	0	0	EA	0	0	

- GENERAL NOTES: 1 TYPICAL SECTION TYPE 1 REFERS TO A BASE AND SURFACE RECONSTRUCTION, AS PER DWG 4  
2 LIMITS OF RECONSTRUCTION FOR EACH STREET WILL BE MARKED WITH ORANGE SPRAY PAINT PRIOR TO BEGINNING OF WORK.  
3 ALL DRIVEWAYS IN THE AREAS OF REQUIRED OVERLAY ARE TO BE TRANSITIONED AS PER SPECIFICATIONS  
4 THE CONTRACTOR IS TO MAKE EVERY EFFORT TO REUSE EXISTING SHOULDER MATERIAL TO RESHAPE SHOULDERS AT THE COMPLETION OF THE REQUIRED REPAIRS  
THE USE OF ADDITIONAL SHOULDER MATERIAL IS TO BE APPROVED BY THE PROJECT ENGINEER OR HIS REPRESENTATIVE.  
5 BLUE PAVEMENT MARKERS SHALL BE PLACED ADJACENT TO FIRE HYDRANTS, AS PER SPECIFICATIONS