





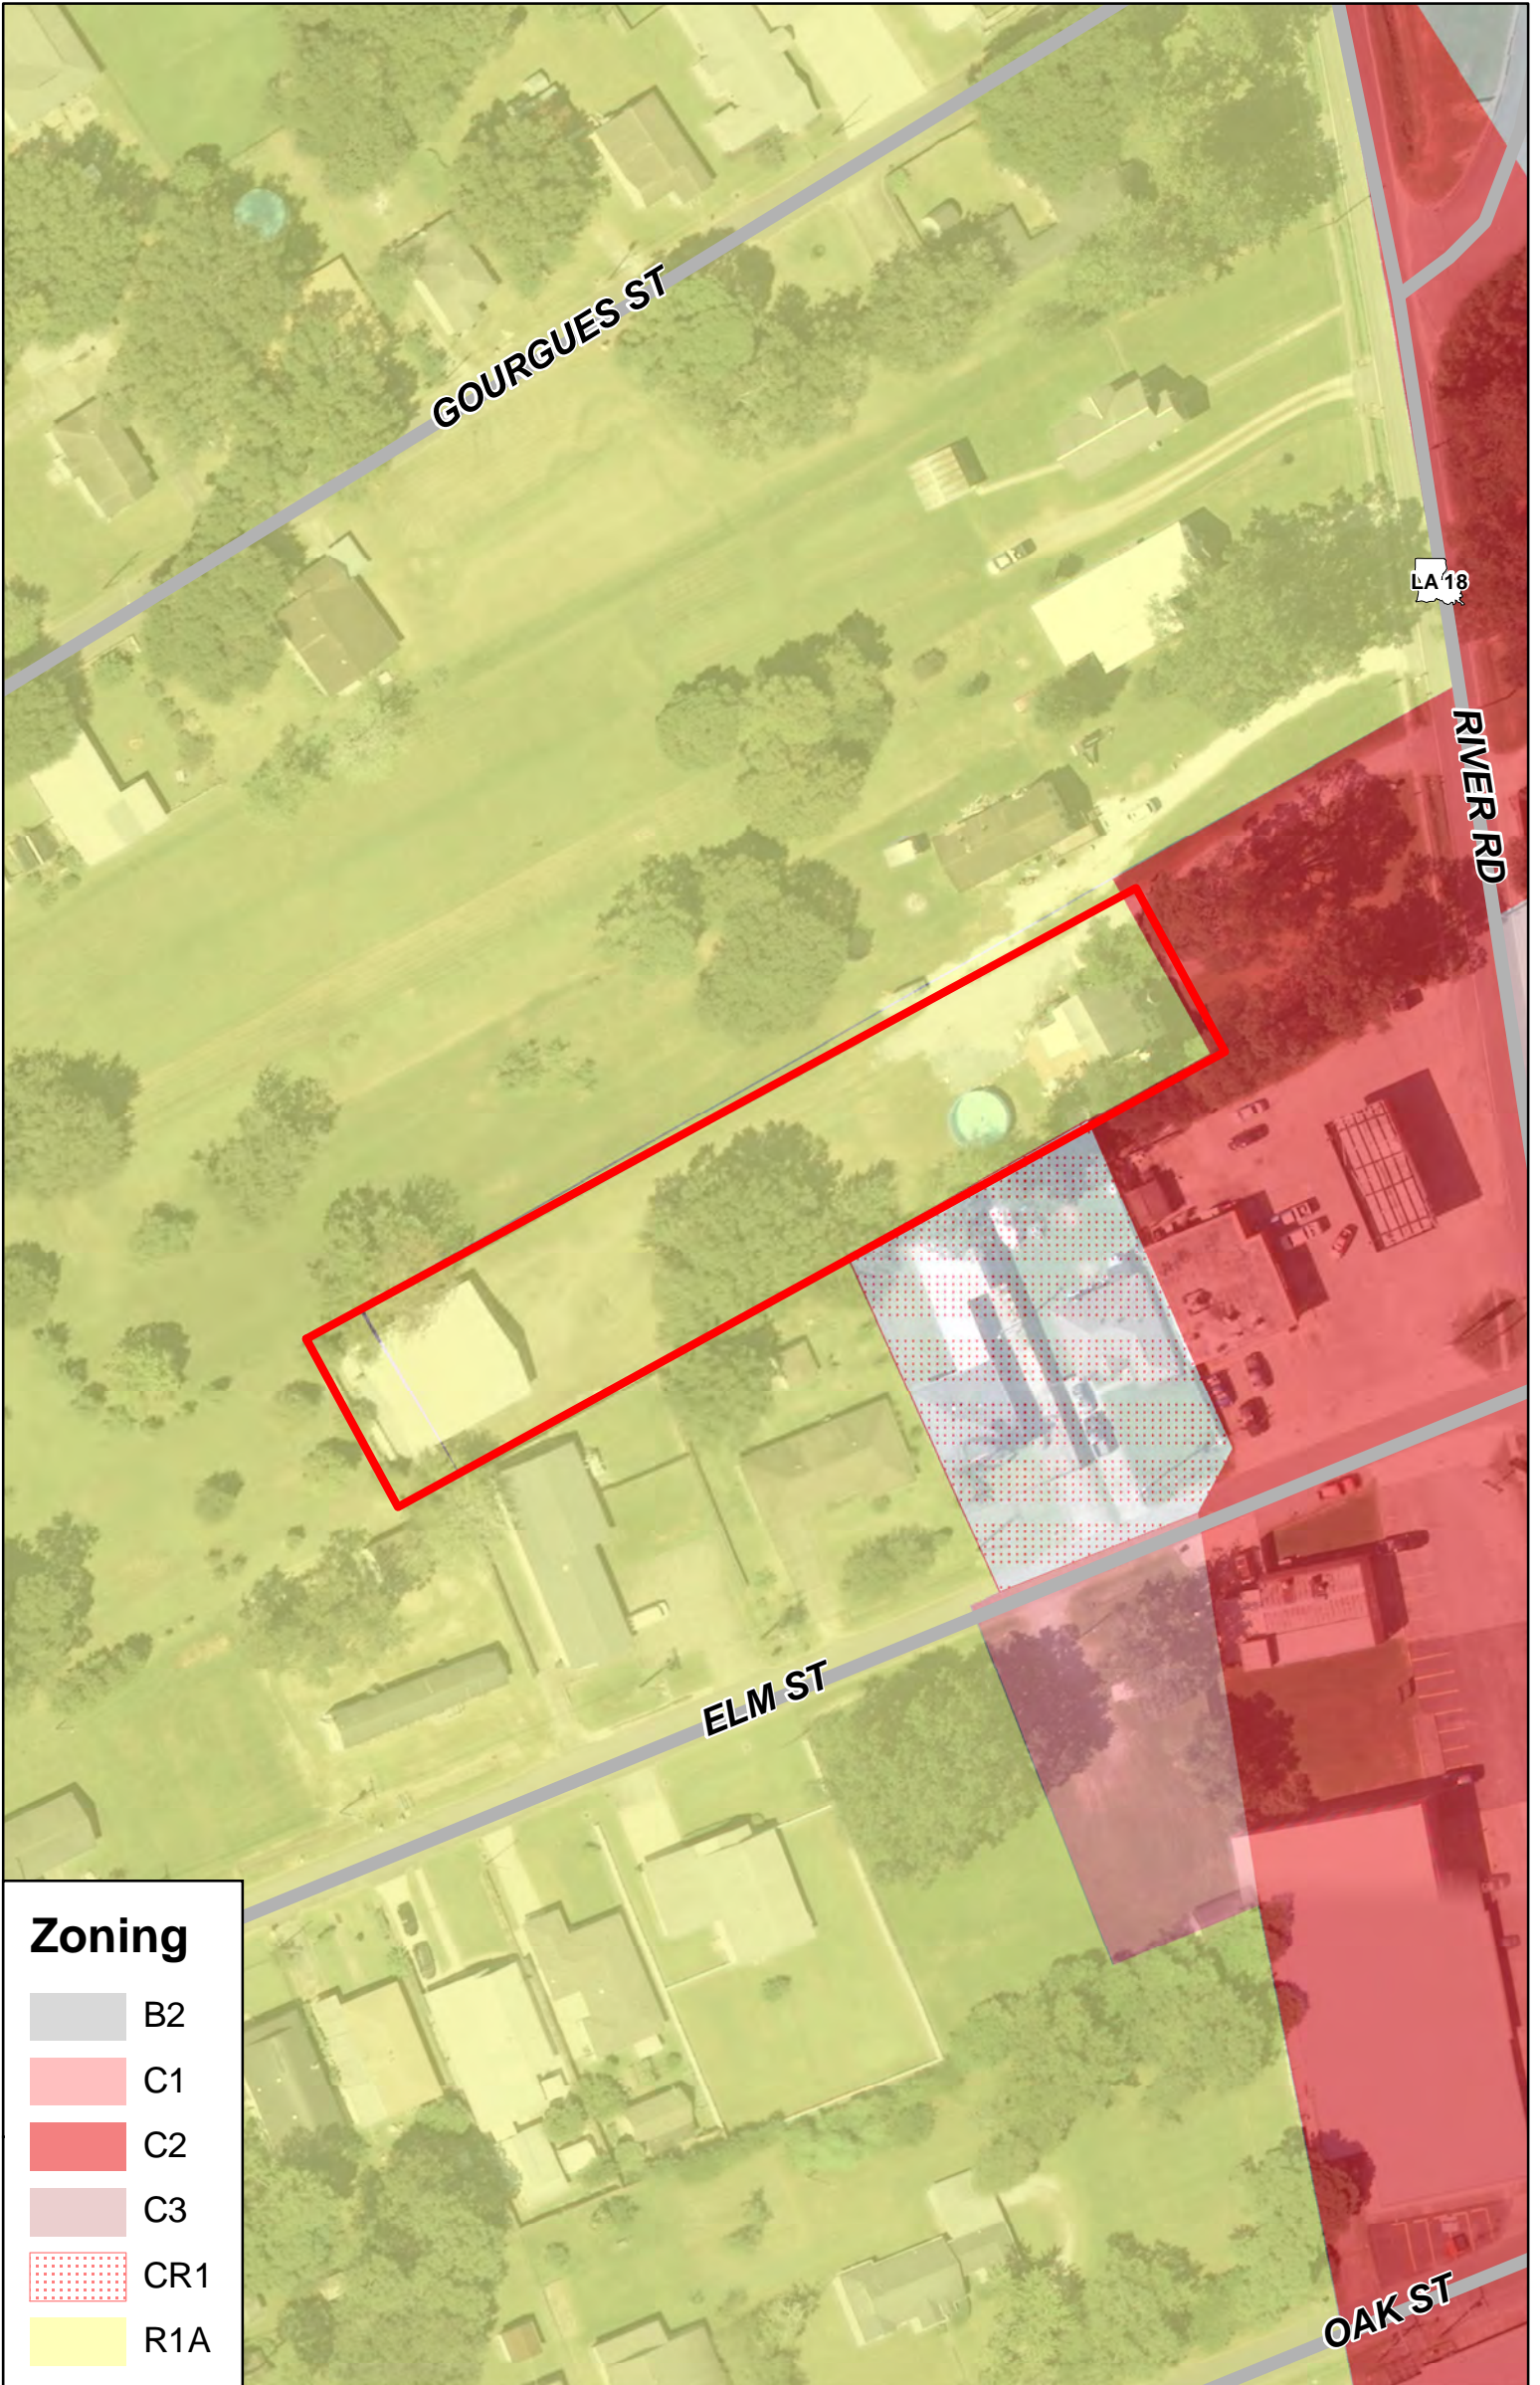

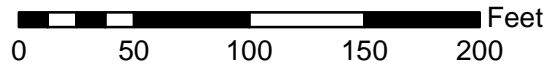

2019-9-R

Requested by: Chase Oddo

Rezoning: R-1A to C-3



Zoning

-  B2
-  C1
-  C2
-  C3
-  CR1
-  R1A