


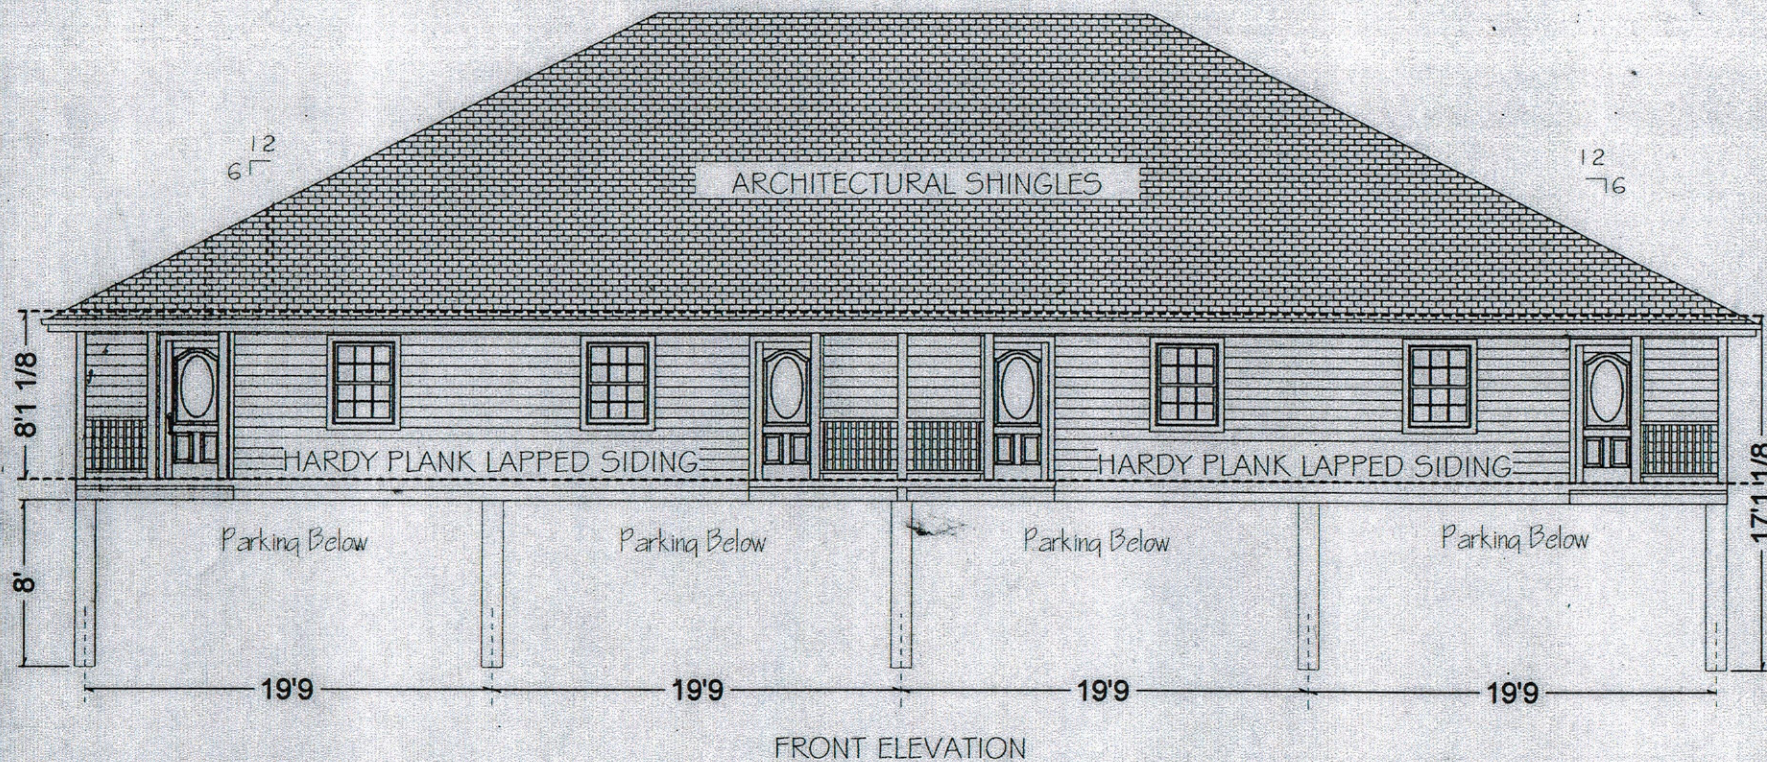

FRONT ELEVATION
NOT TO SCALE
4/19/2013

FRICKEY BROTHERS CONSTRUCTION, INC
101 LOUISIANA ST / PARADIS LA 70080
OFFICE: 985 758-7332 FAX: 985 758-7335

LOT 5A
SOUTH STREET
PARADIS, LA