


Existing Layout

Tin Shed

13459 Hwy 90 Boutte, La. 70039

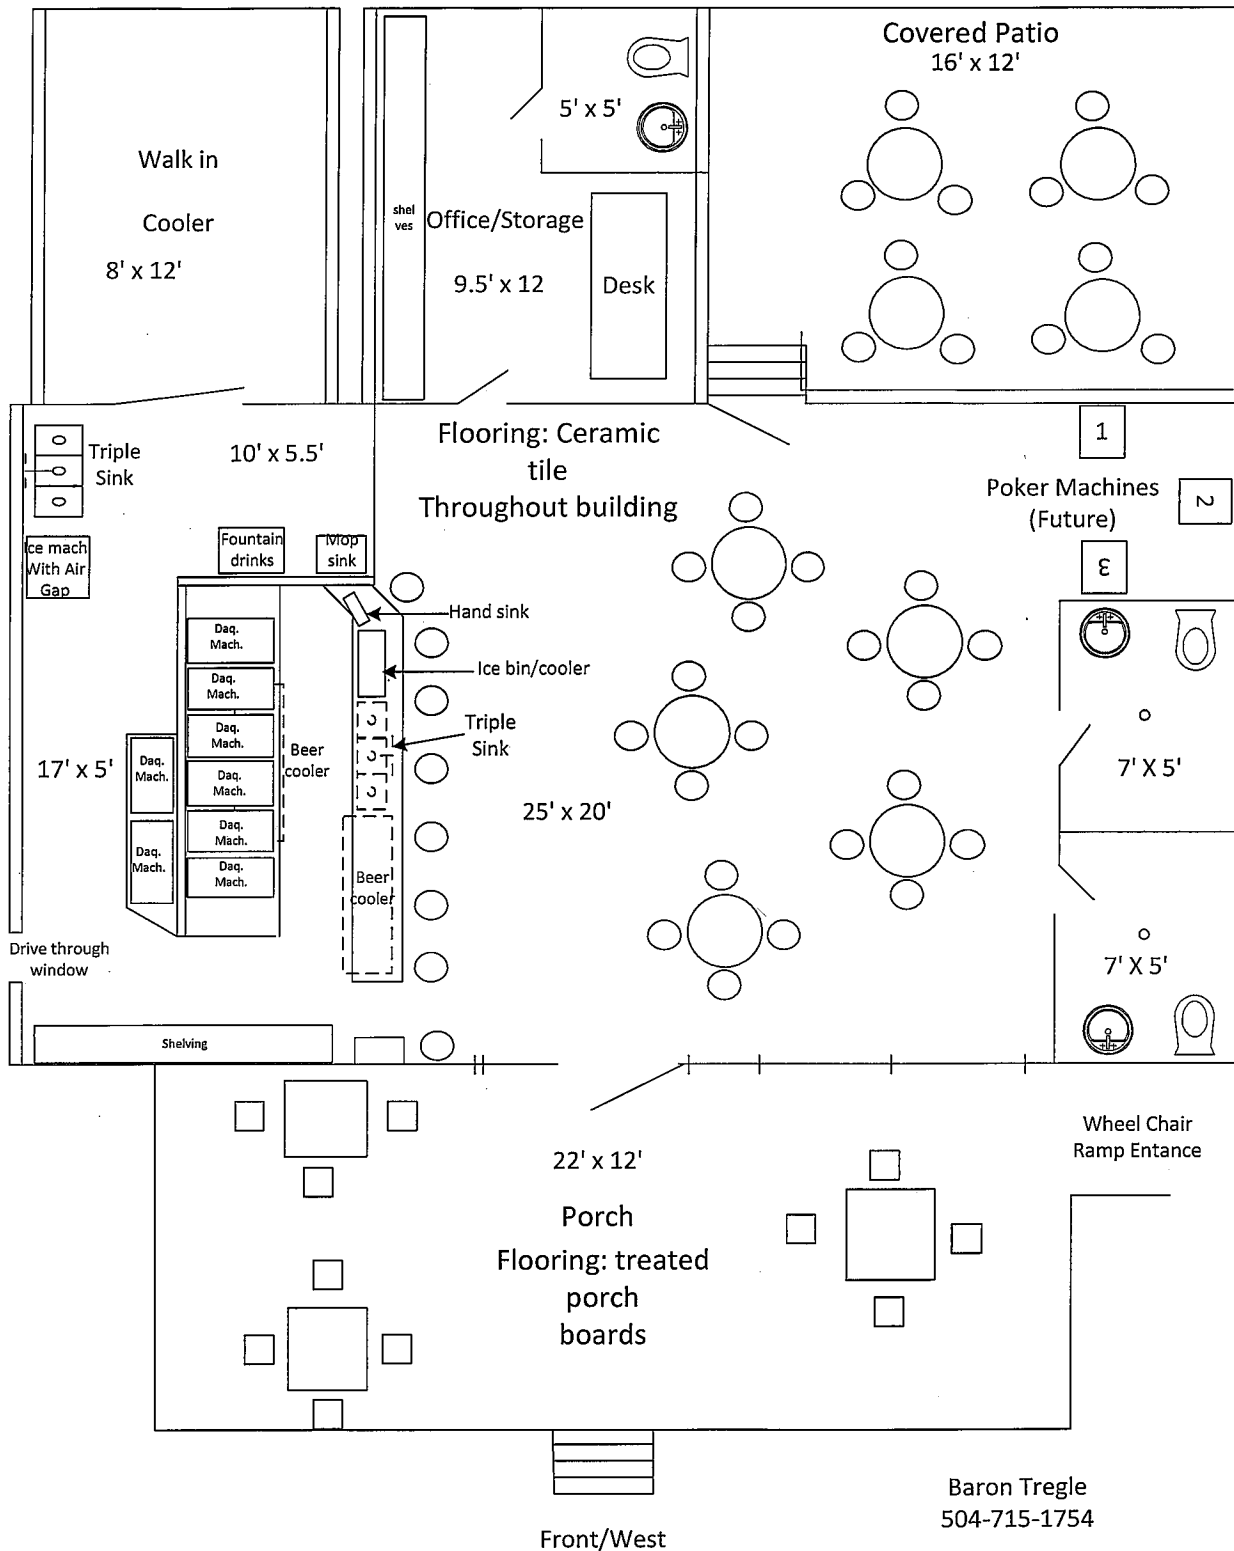

Proposed Layout

Office area combined with Cooler area to make a kitchen/grill /prep area. Also, want to close in 2 open sides of covered patio to be able to cool the area. No additional seating capacity being added.

