


JOINT PUBLIC NOTICE

February 17, 2007

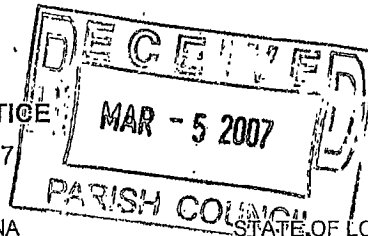

DEPARTMENT OF THE ARMY
NEW ORLEANS DISTRICT
CORPS OF ENGINEERS
REGULATORY FUNCTIONS BRANCH
P.O. BOX 60267
NEW ORLEANS, LA 70160

STATE OF LOUISIANA
DEPARTMENT OF ENVIRONMENTAL
QUALITY
OFFICE OF ENVIRONMENTAL
SERVICES
P.O. BOX 4313
BATON ROUGE, LA 70821-4313

STATE OF LOUISIANA
DEPARTMENT OF NATURAL
RESOURCES
COASTAL MANAGEMENT DIVISION
P.O. BOX 44487
BATON ROUGE, LA 70804-4487

Phone (504) 862- 2260
Fax (504) 862- 2117

Phone (225) 219-3469
Fax (225) 219-3156

Phone (225) 342-7472
Fax (225) 342-9439
Email timr@dnr.state.la.us

CORPS REVIEWER:
Darrell Barbara

DEQ REVIEWER:
Jamie Phillippé

CMD REVIEWER:
Tim Robertson

COE NUMBER:
MVN- 2006- 3898- EFF

WQC NUMBER:
JP 061102- 08

CUP NUMBER:
P20060372

Interested parties are hereby notified that the Coastal Management Division of the Department of Natural Resources has received the following application for a Coastal Use Permit (CUP) in accordance with the State and Local Coastal Resources Management Act of 1978, as amended, (Louisiana R.S. 49, Sections 214.21-214.41), and the rules and regulations of the Coastal Resources Program.

Additionally, interested parties are hereby notified that applications have been received by the District Engineer for a Department of the Army permit to authorize the following pursuant to: [X] Section 404 of the Clean Water Act (86 Stat. 816; 33 USC 1344) and/or [X] Section 10 of the River and Harbor Act of 1899 (33 USC 403).

Application has also been made to the Louisiana Department of Environmental Quality, Office of Environmental Services for a Water Quality Certification in accordance with statutory authority contained in the Louisiana Revised Statutes of 1950, Title 30, Chapter 11, Part IV, Section 2074 A93) and Provisions of Section 401 of the Clean Water Act (P.O. 95-217).

The official date of the beginning of the public comment period for Coastal Use Permit and Water Quality Certification applications begins on the date of publication of the notice in the official state journal (The Advocate), in accordance with the Rules and Procedures for Coastal Use Permits, §723.C.5.c. The Coastal Management Division will inform interested parties of the exact date of publication on request.

*Habitat impacts are based on available in-house data and may not represent actual conditions. Field reconnaissance may be required to verify extent of impacts.

Approximately NO acres of Essential Fish Habitat (EFH) utilized by various life stages of red drum and penaeid shrimp would be altered or destroyed by this project. This information is provided to initiate federal consultation requirements pertaining to EFH under the Magnuson-Stevens Fishery Conservation and Management Act.

NAME: WILLOWRIDGE ESTATES, L.L.C.
c/o DANNY J. HEBERT, P. E.
P. O. BOX 1528
LULING, LA 70070
Attn: Danny J. Hebert

LOCATION: Saint Charles Parish, LA; Lat 29° 53' 12"N / Long -90° 20' 41"W; Section 4 9 T14S R21E; Willowridge Estates Ph. VI; Luling, LA


DESCRIPTION: Proposal to develop 83.8 acre subdivision (Willowridge Estates Phase VI). Approximately 28,965 cubic yards of material will be excavated and used as fill for the lots. An additional 7,603 cubic yards of concrete and 28,965 cubic yards of sand will be hauled in for construction of the roads. *Approximately 8.217 acres of wetlands have been previously cleared to create the right of ways. Approximately 78.85 acres of bottomland hardwoods and 4.95 acres of upland habitat may be impacted by this project.

WUS 2 2005

Willowridge Estates Phase VI


Vicinity Map (2)

Zoomed Out to show surrounding areas

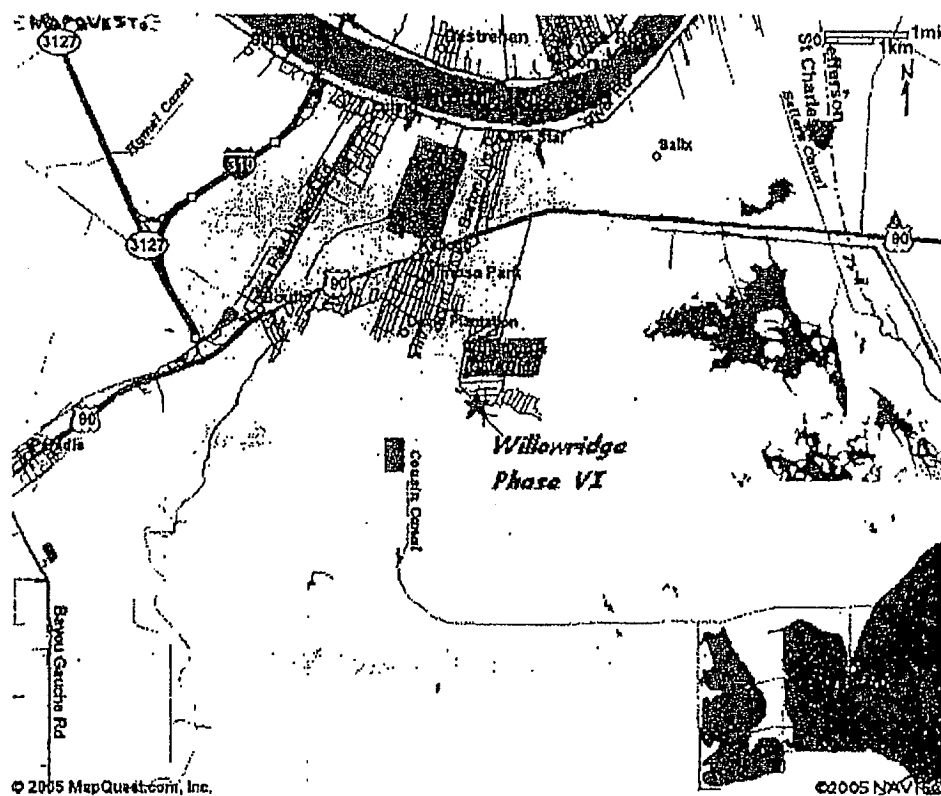



ATTACHMENT D2


ATTACHMENT D1

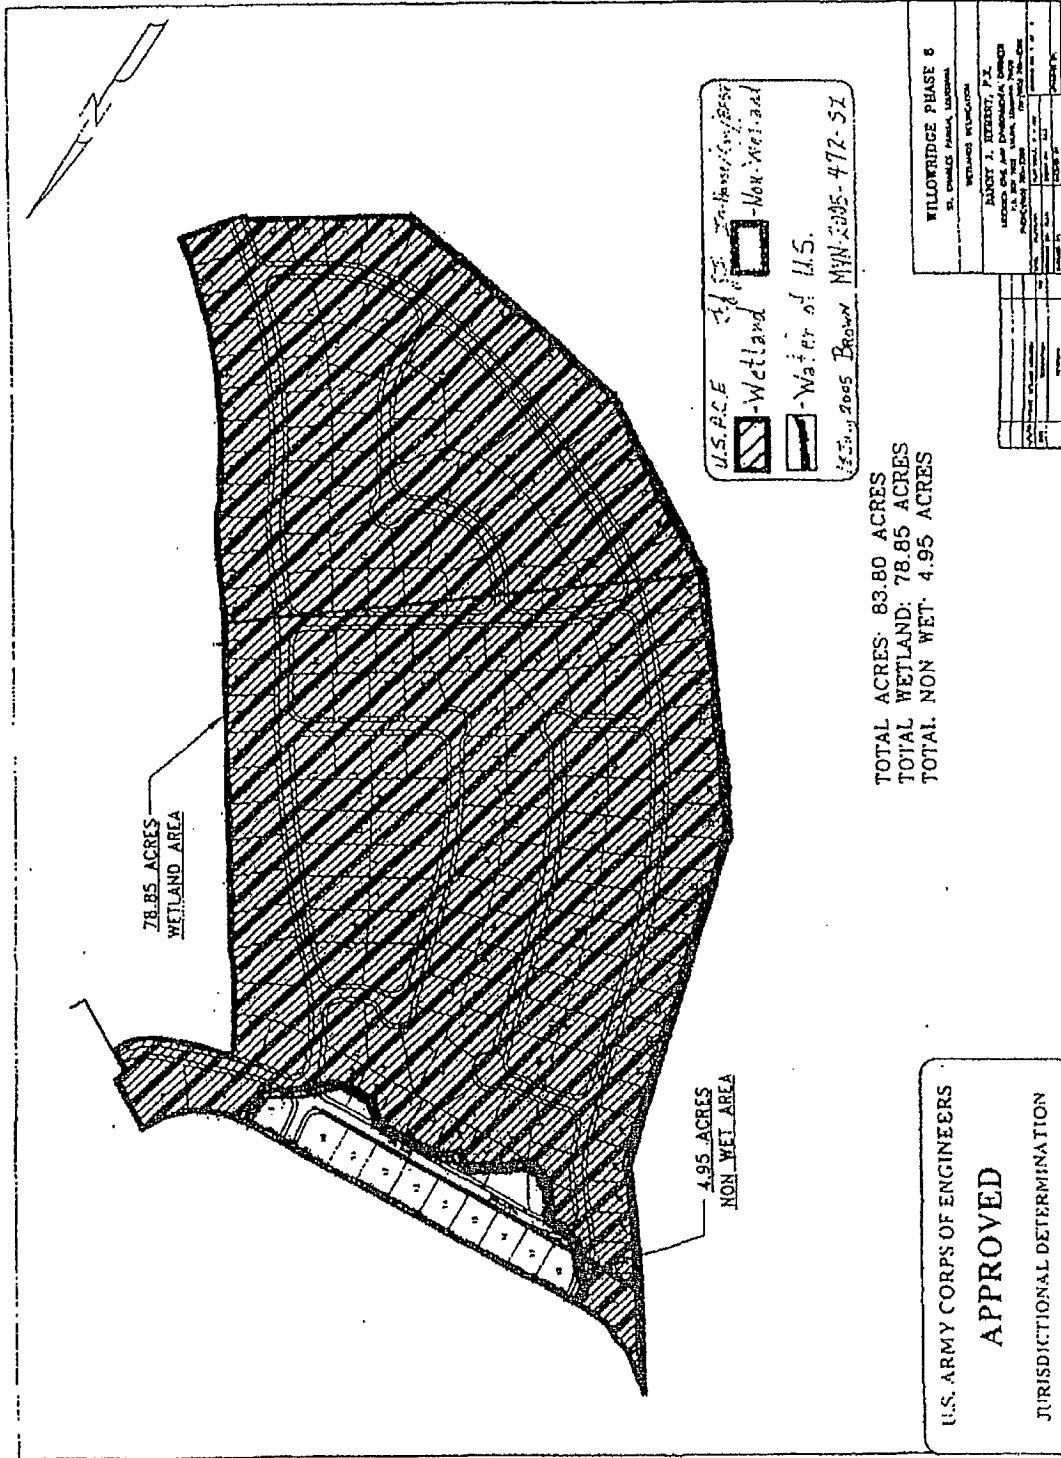

ATTACHMENT A

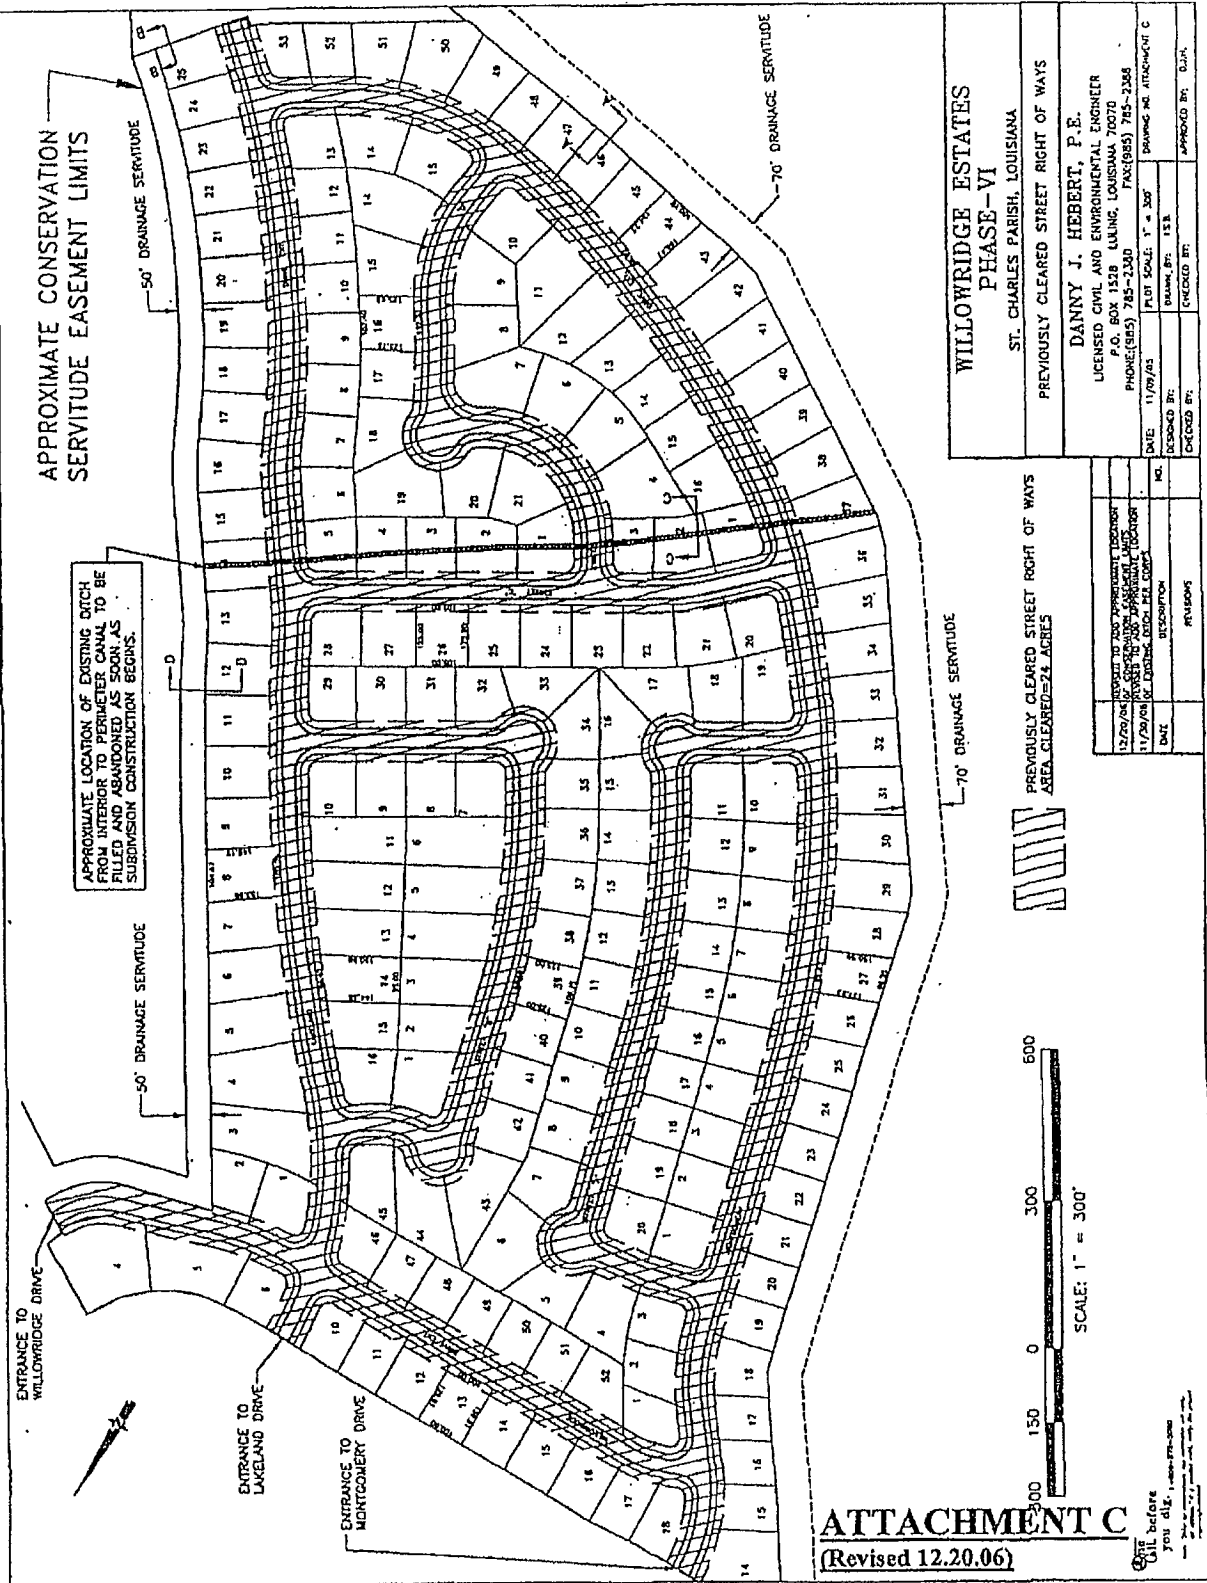

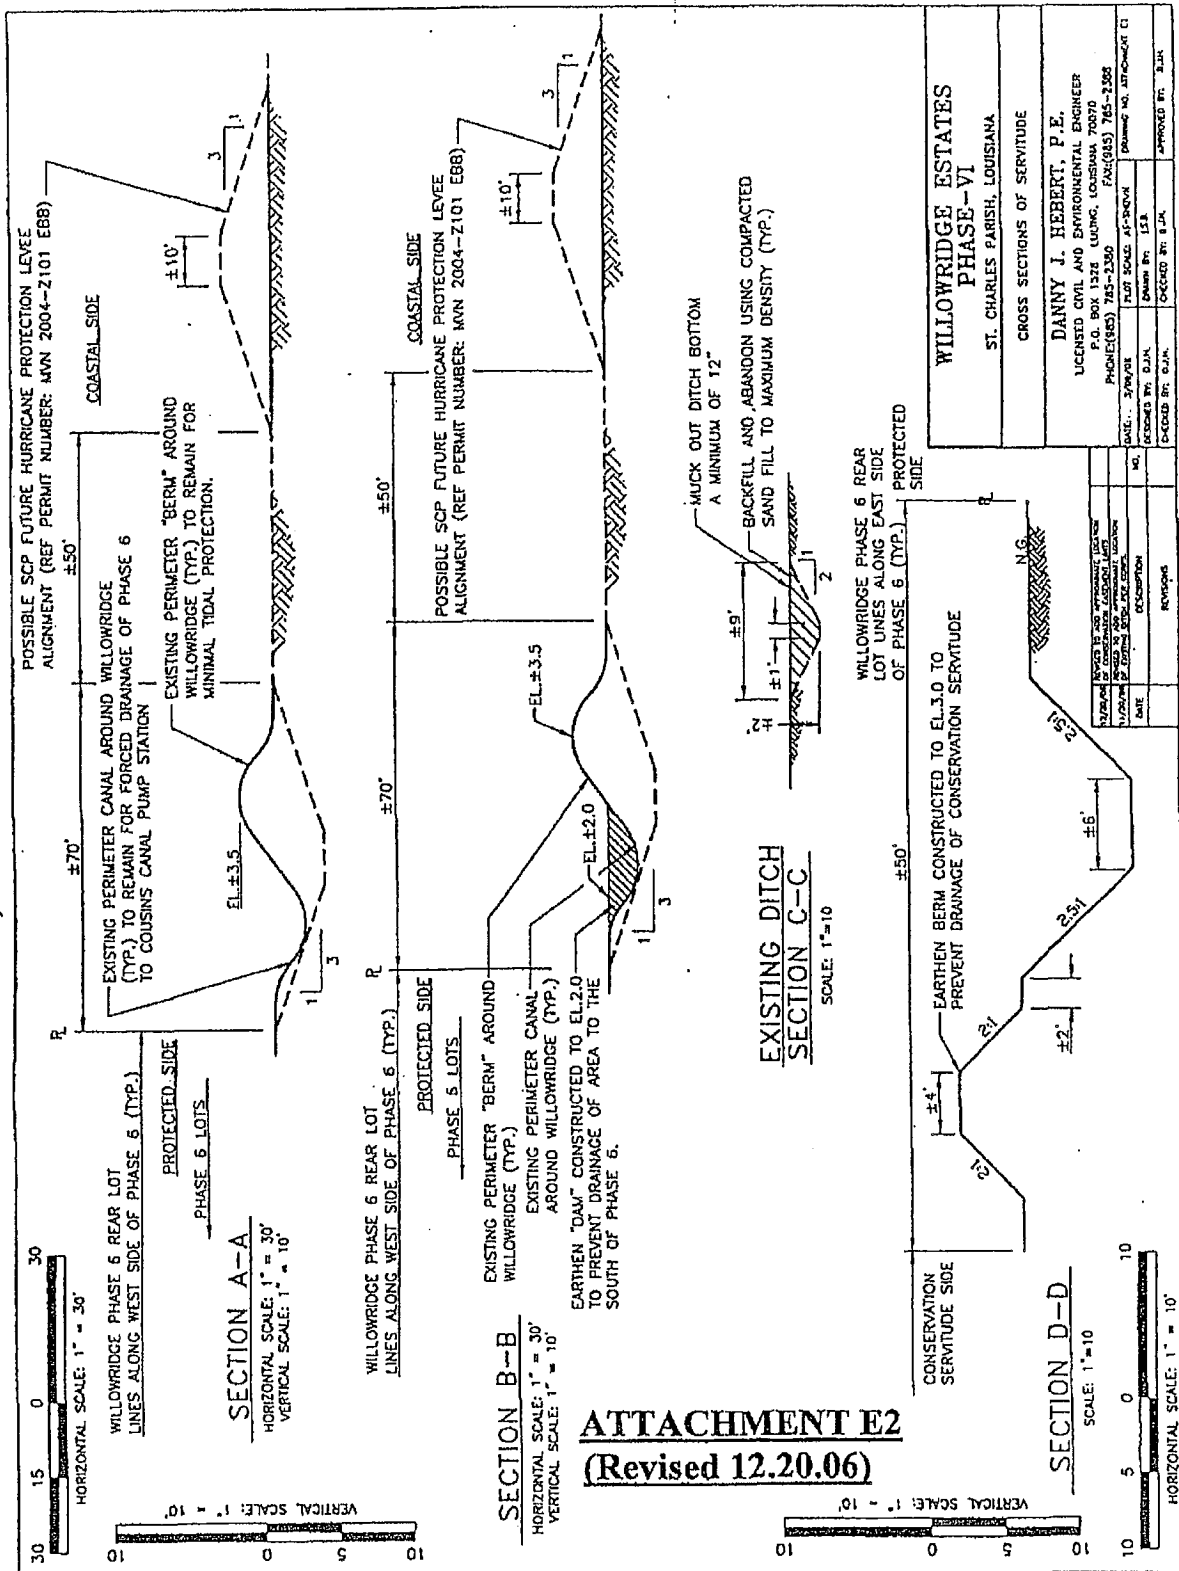

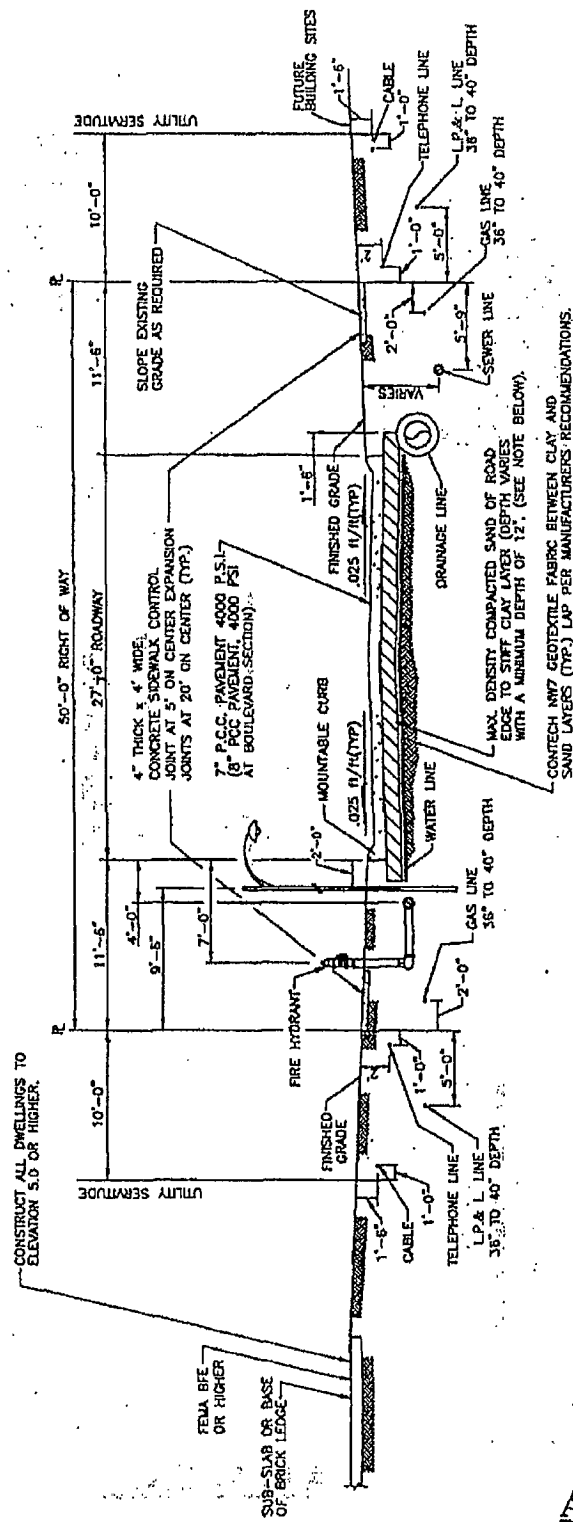

TYPICAL 50' R.O.W.
SCALE: 1"=10'

ATTACHMENT F

WILLOWRIDGE ESTATES PHASE-VI

ST. CHARLES PARISH, LOUISIANA

TYPICAL STREET SECTION

DANNY J. HEBERT, P.E.

LICENSED CIVIL AND ENVIRONMENTAL ENGINEER

P.O. BOX 1528 LULAC, LOUISIANA 70070


PHONE (805) 765-2350 FAX (805) 765-2358

DATE: 11/15/03 PLOT SCALE: 1"=10' DRAWING NO. 1 OF 1

DESIGNED BY: DANNY J. HEBERT, P.E. CHECKED BY: D.J.H.

Call before you dig. 1-800-272-3020
This is a courtesy service. It is not a guarantee of safety.
Always use proper safety practices when digging.

cc: pc ✓
 cm ✓

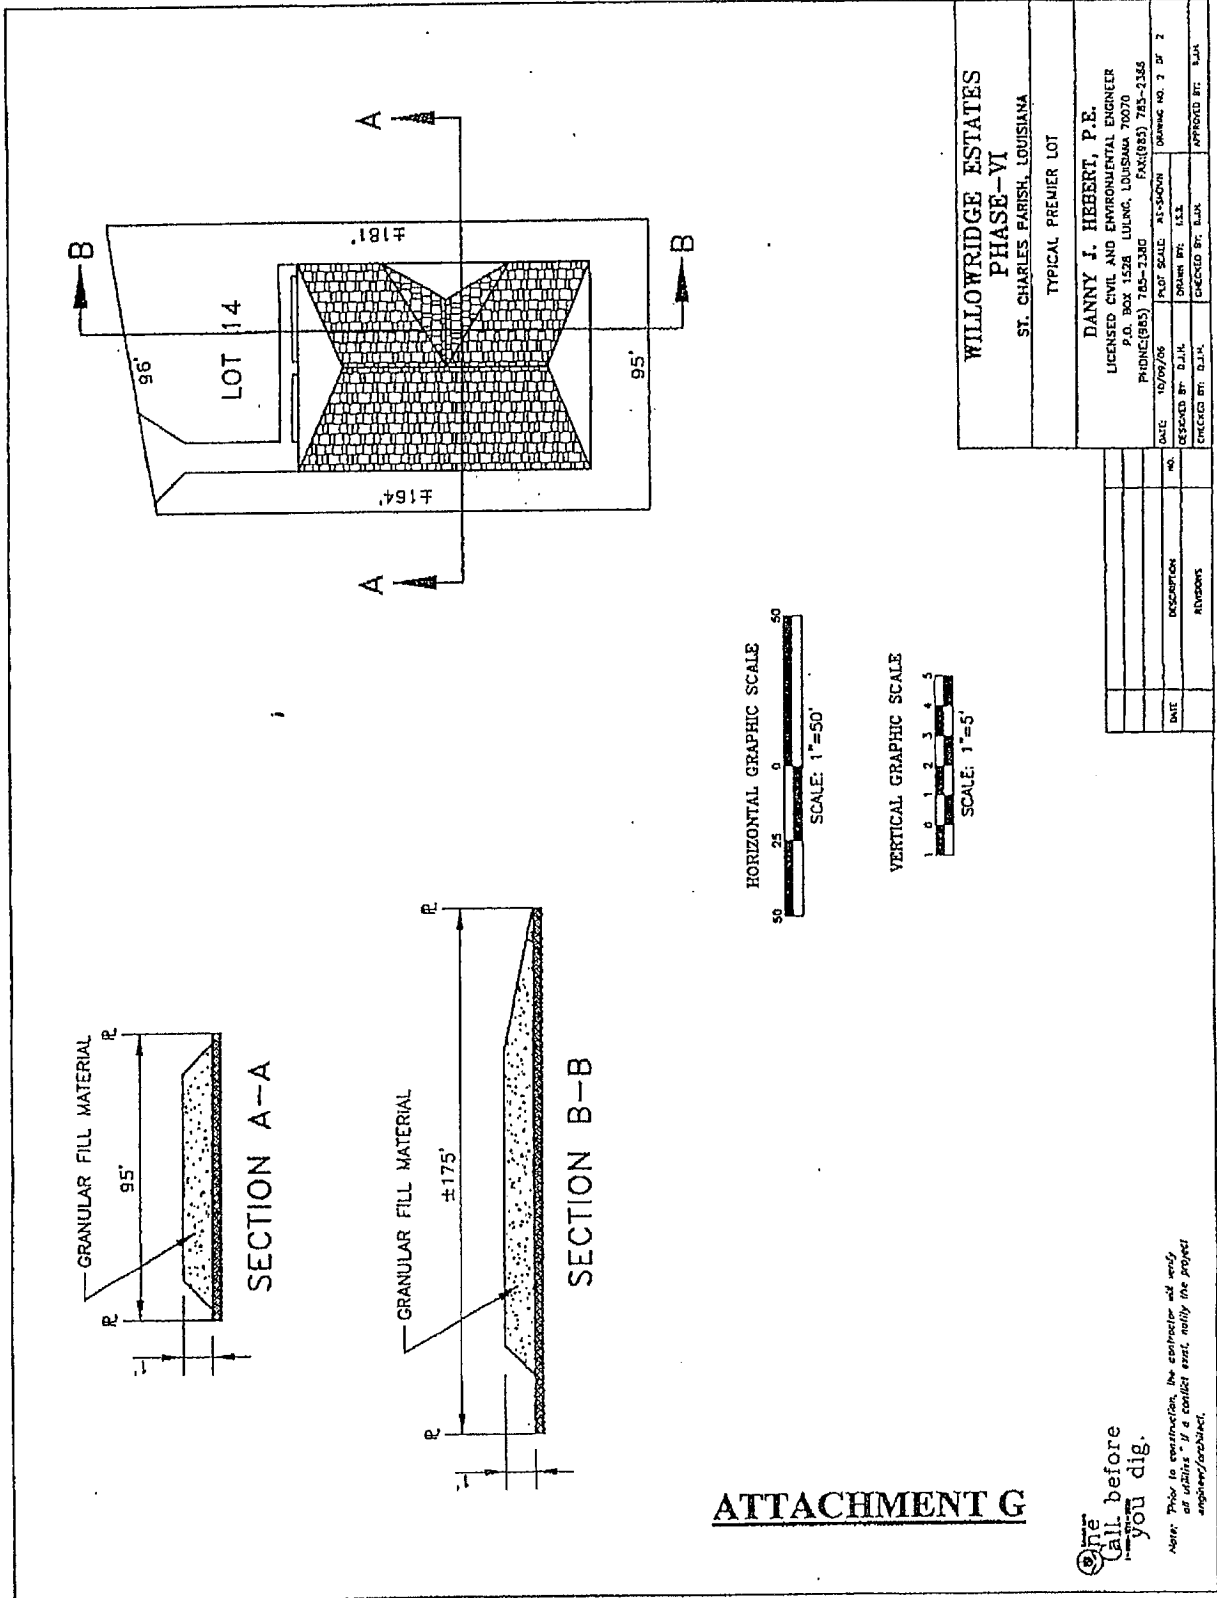

Call before you dig.

Prior to construction, the contractor will verify all utilities. If a conflict exist, notify the project engineer/architect.