


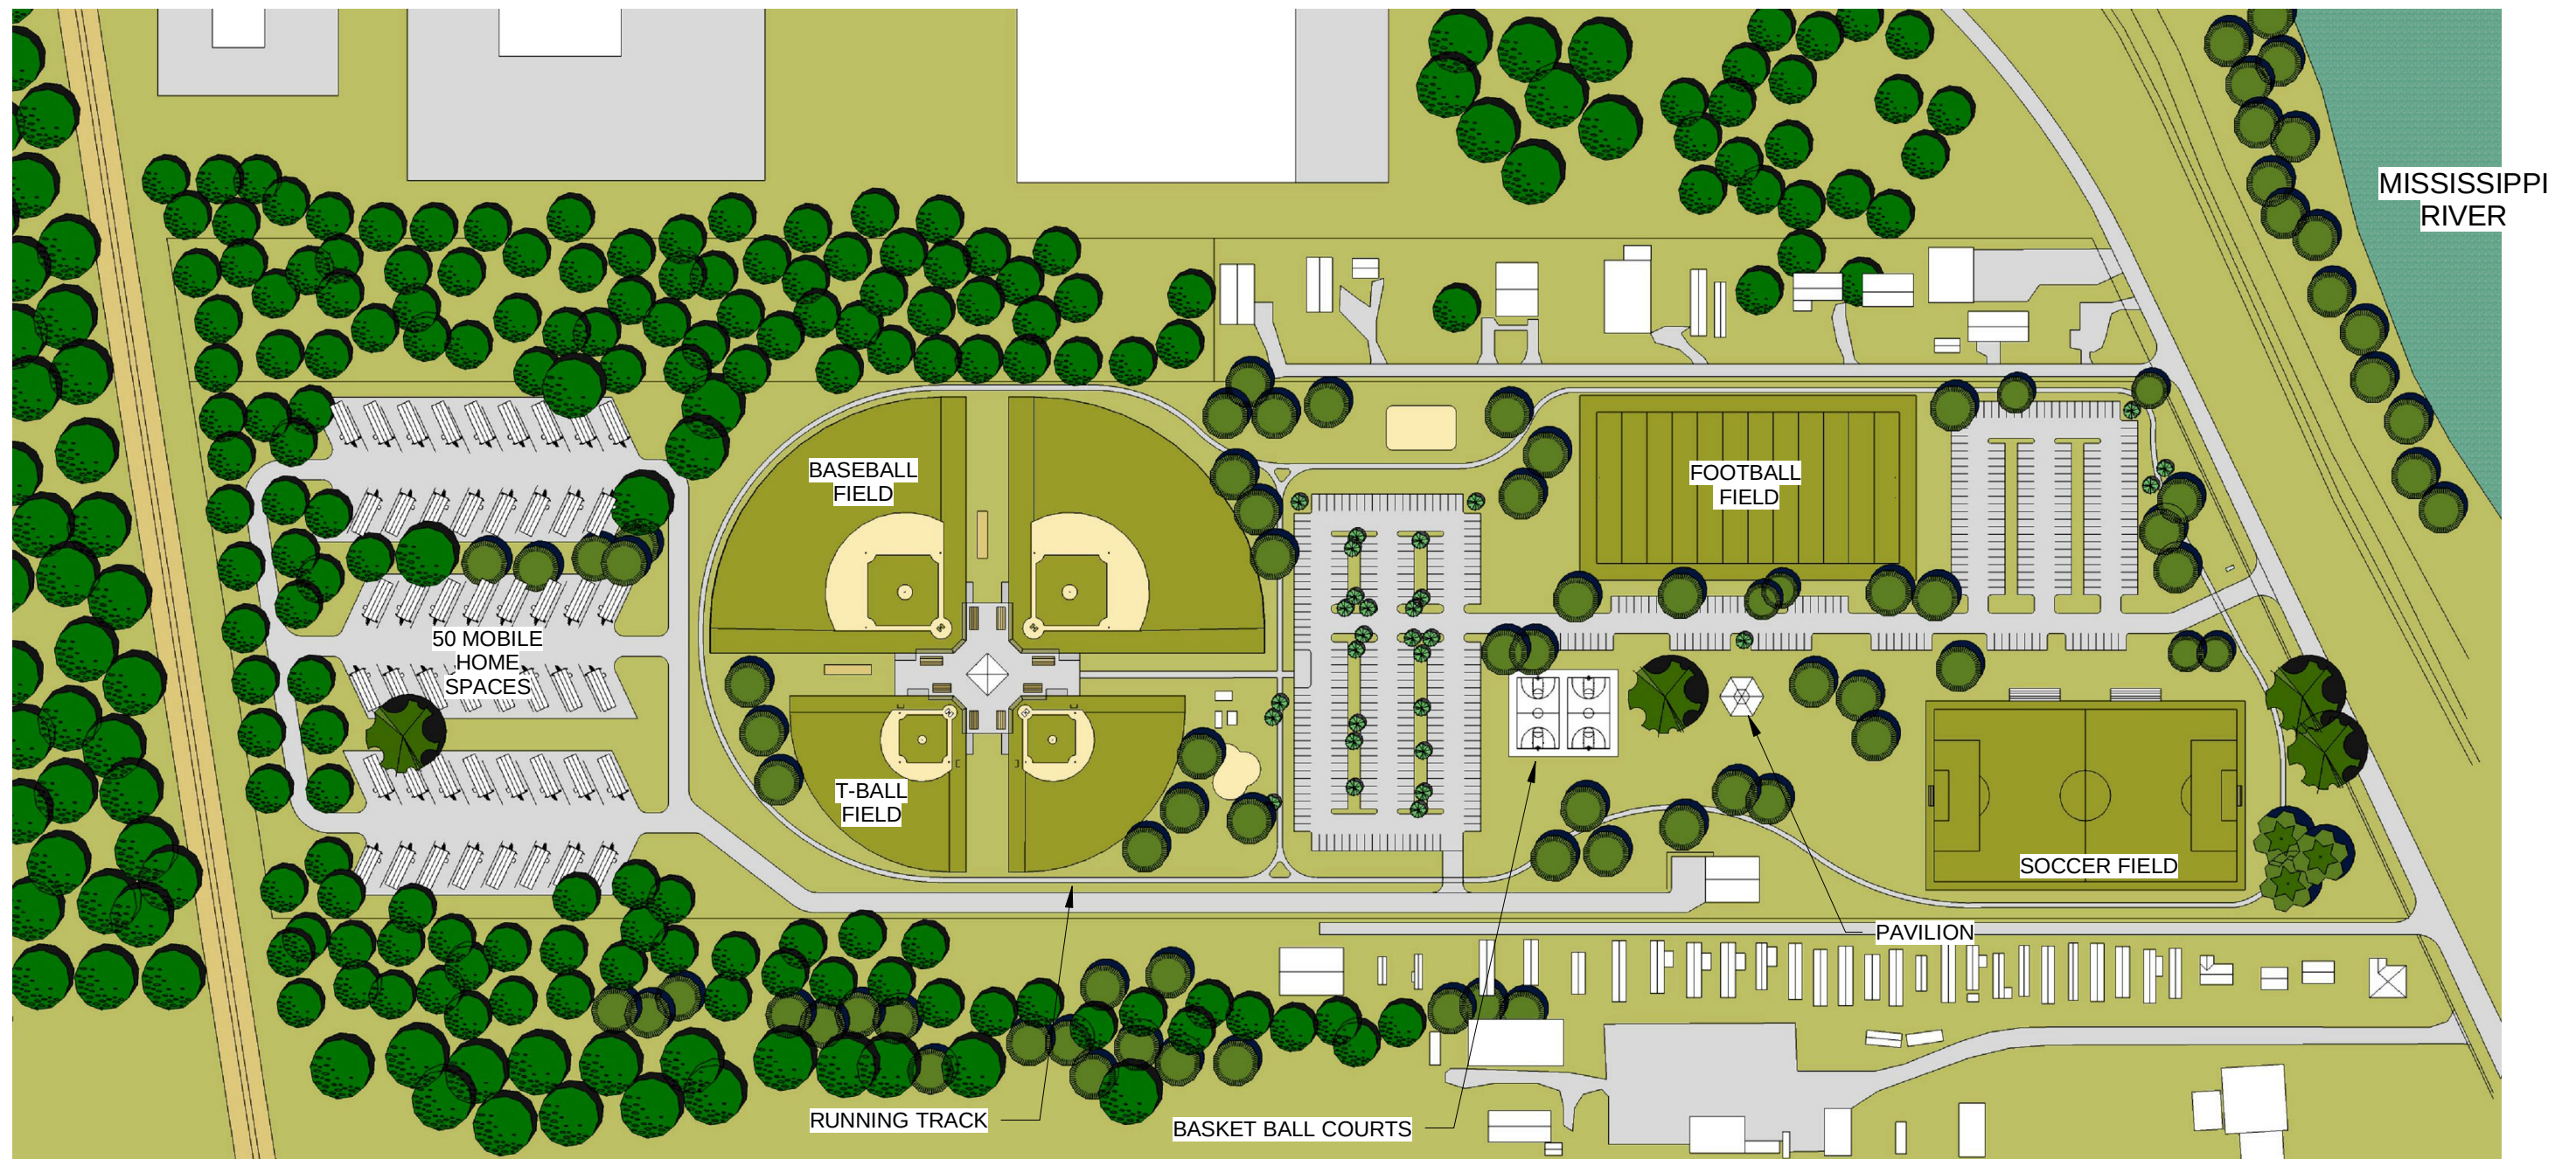


SITE RENDERING

T01

CD # *****
DATE: 8-27-14


IMTT PLAYGROUND

ST.ROSE, LOUISIANA

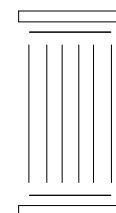

Campo Design
ARCHITECTS

John E. Campo, Architect
105 Ducayet Dr.
Destrehan, LA 70047
(985) 764-8959

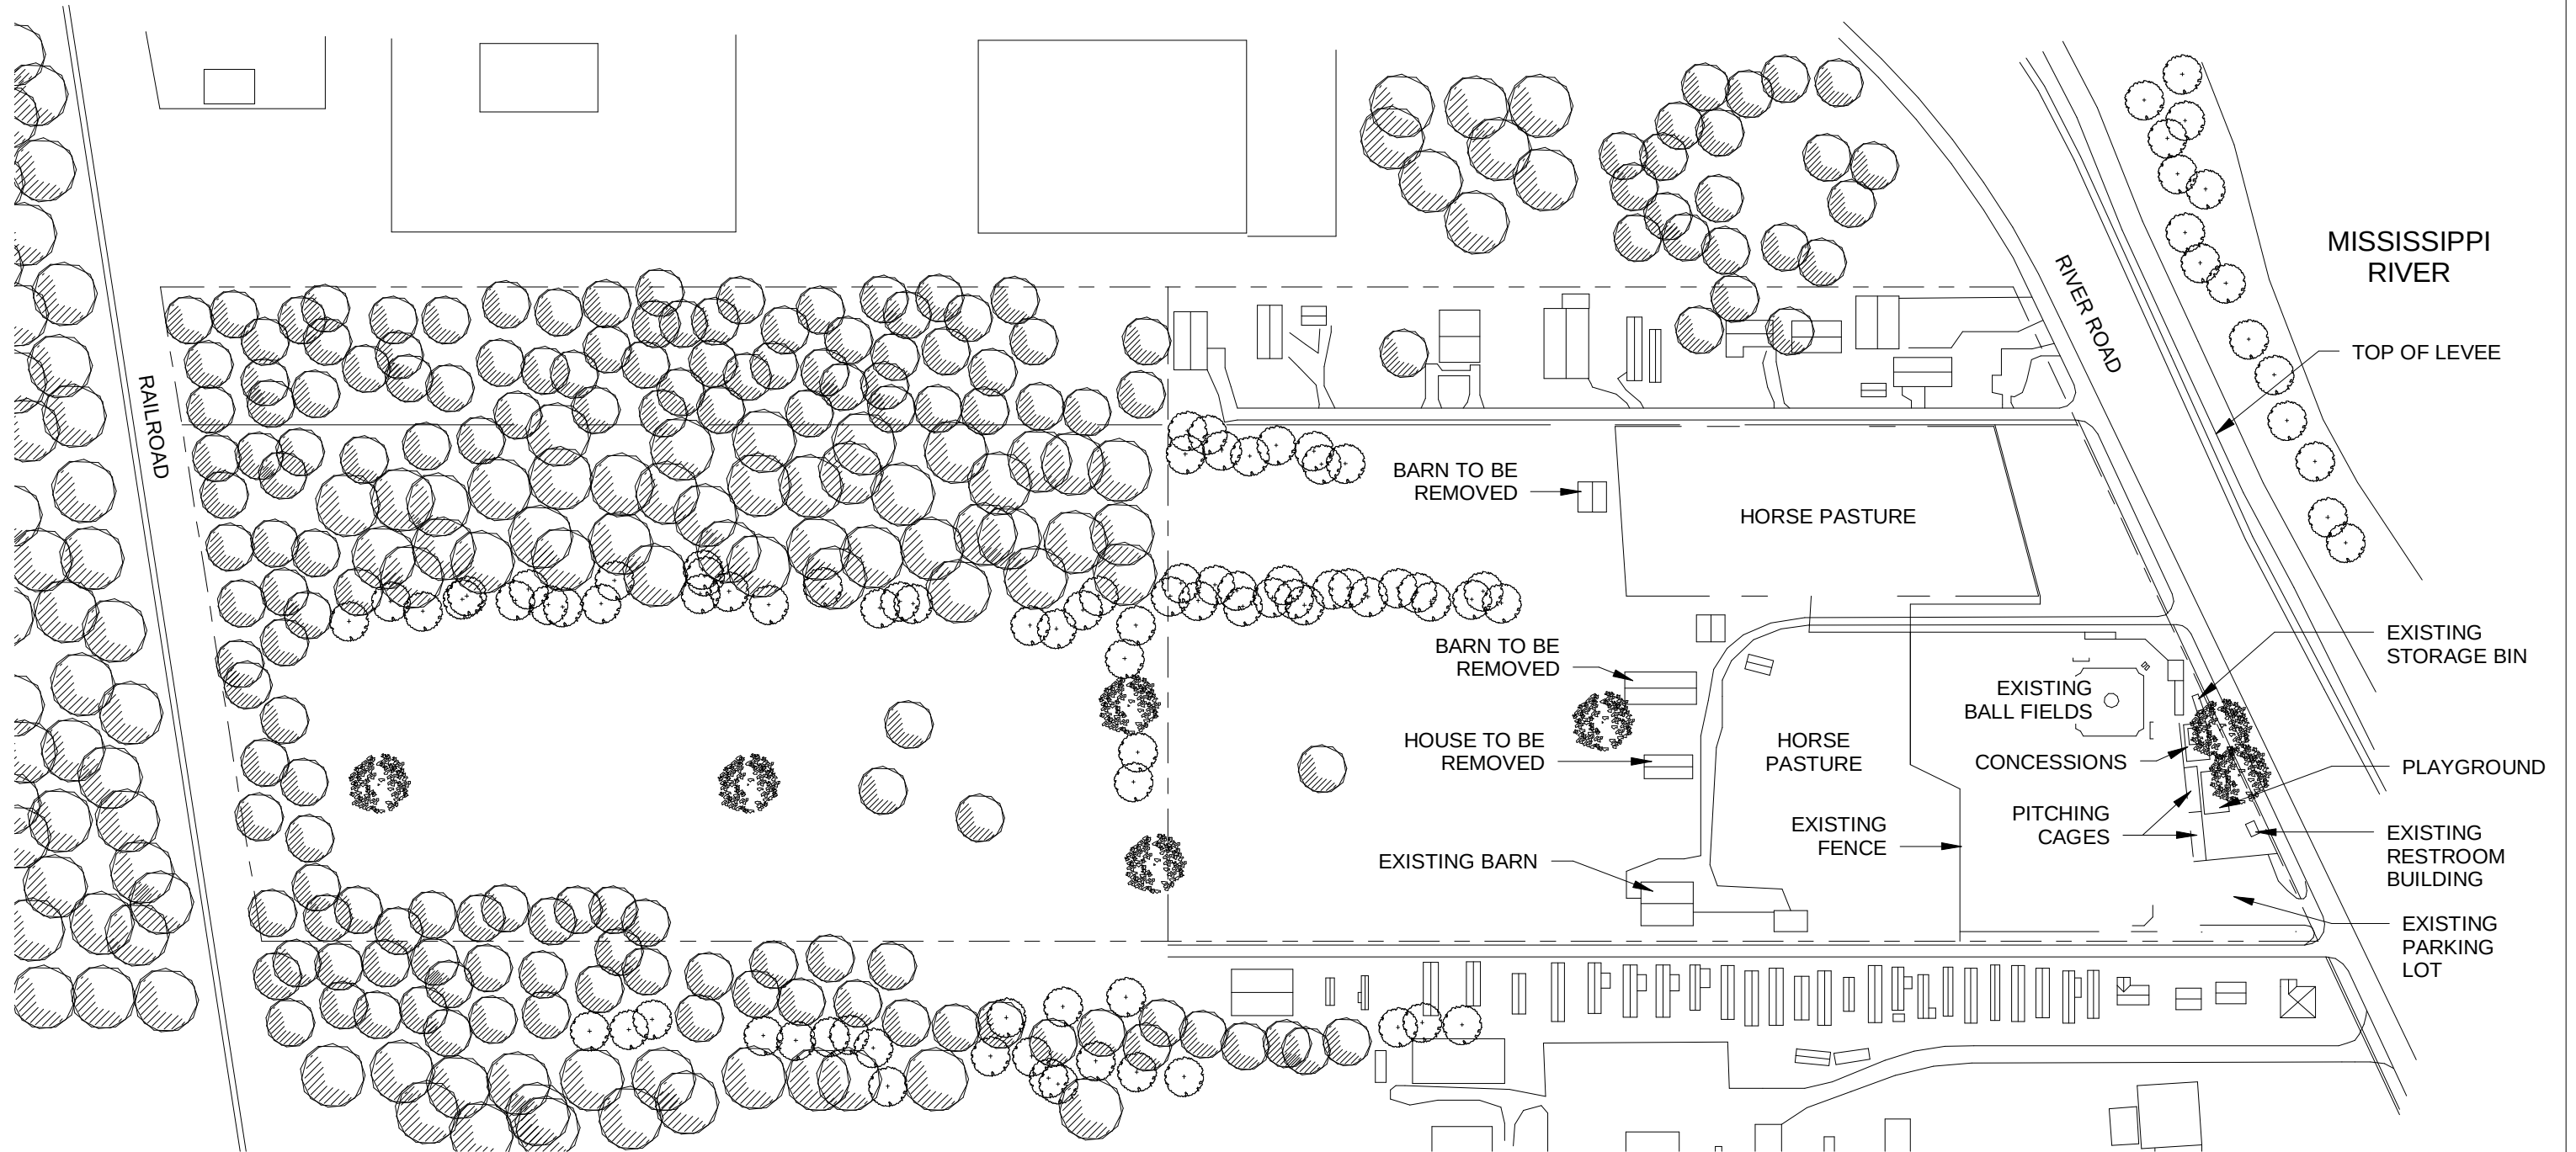



EXISTING SITE

A01

CD # ****
DATE: 8-27-14


IMTT PLAYGROUND

ST.ROSE, LOUISIANA

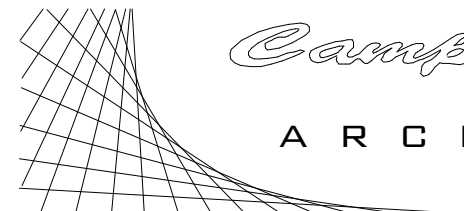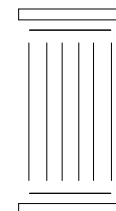

Campo Designs
ARCHITECTS

John E. Campo, Architect
105 Ducayet Dr.
Destrehan, LA 70047
(985) 764-8959

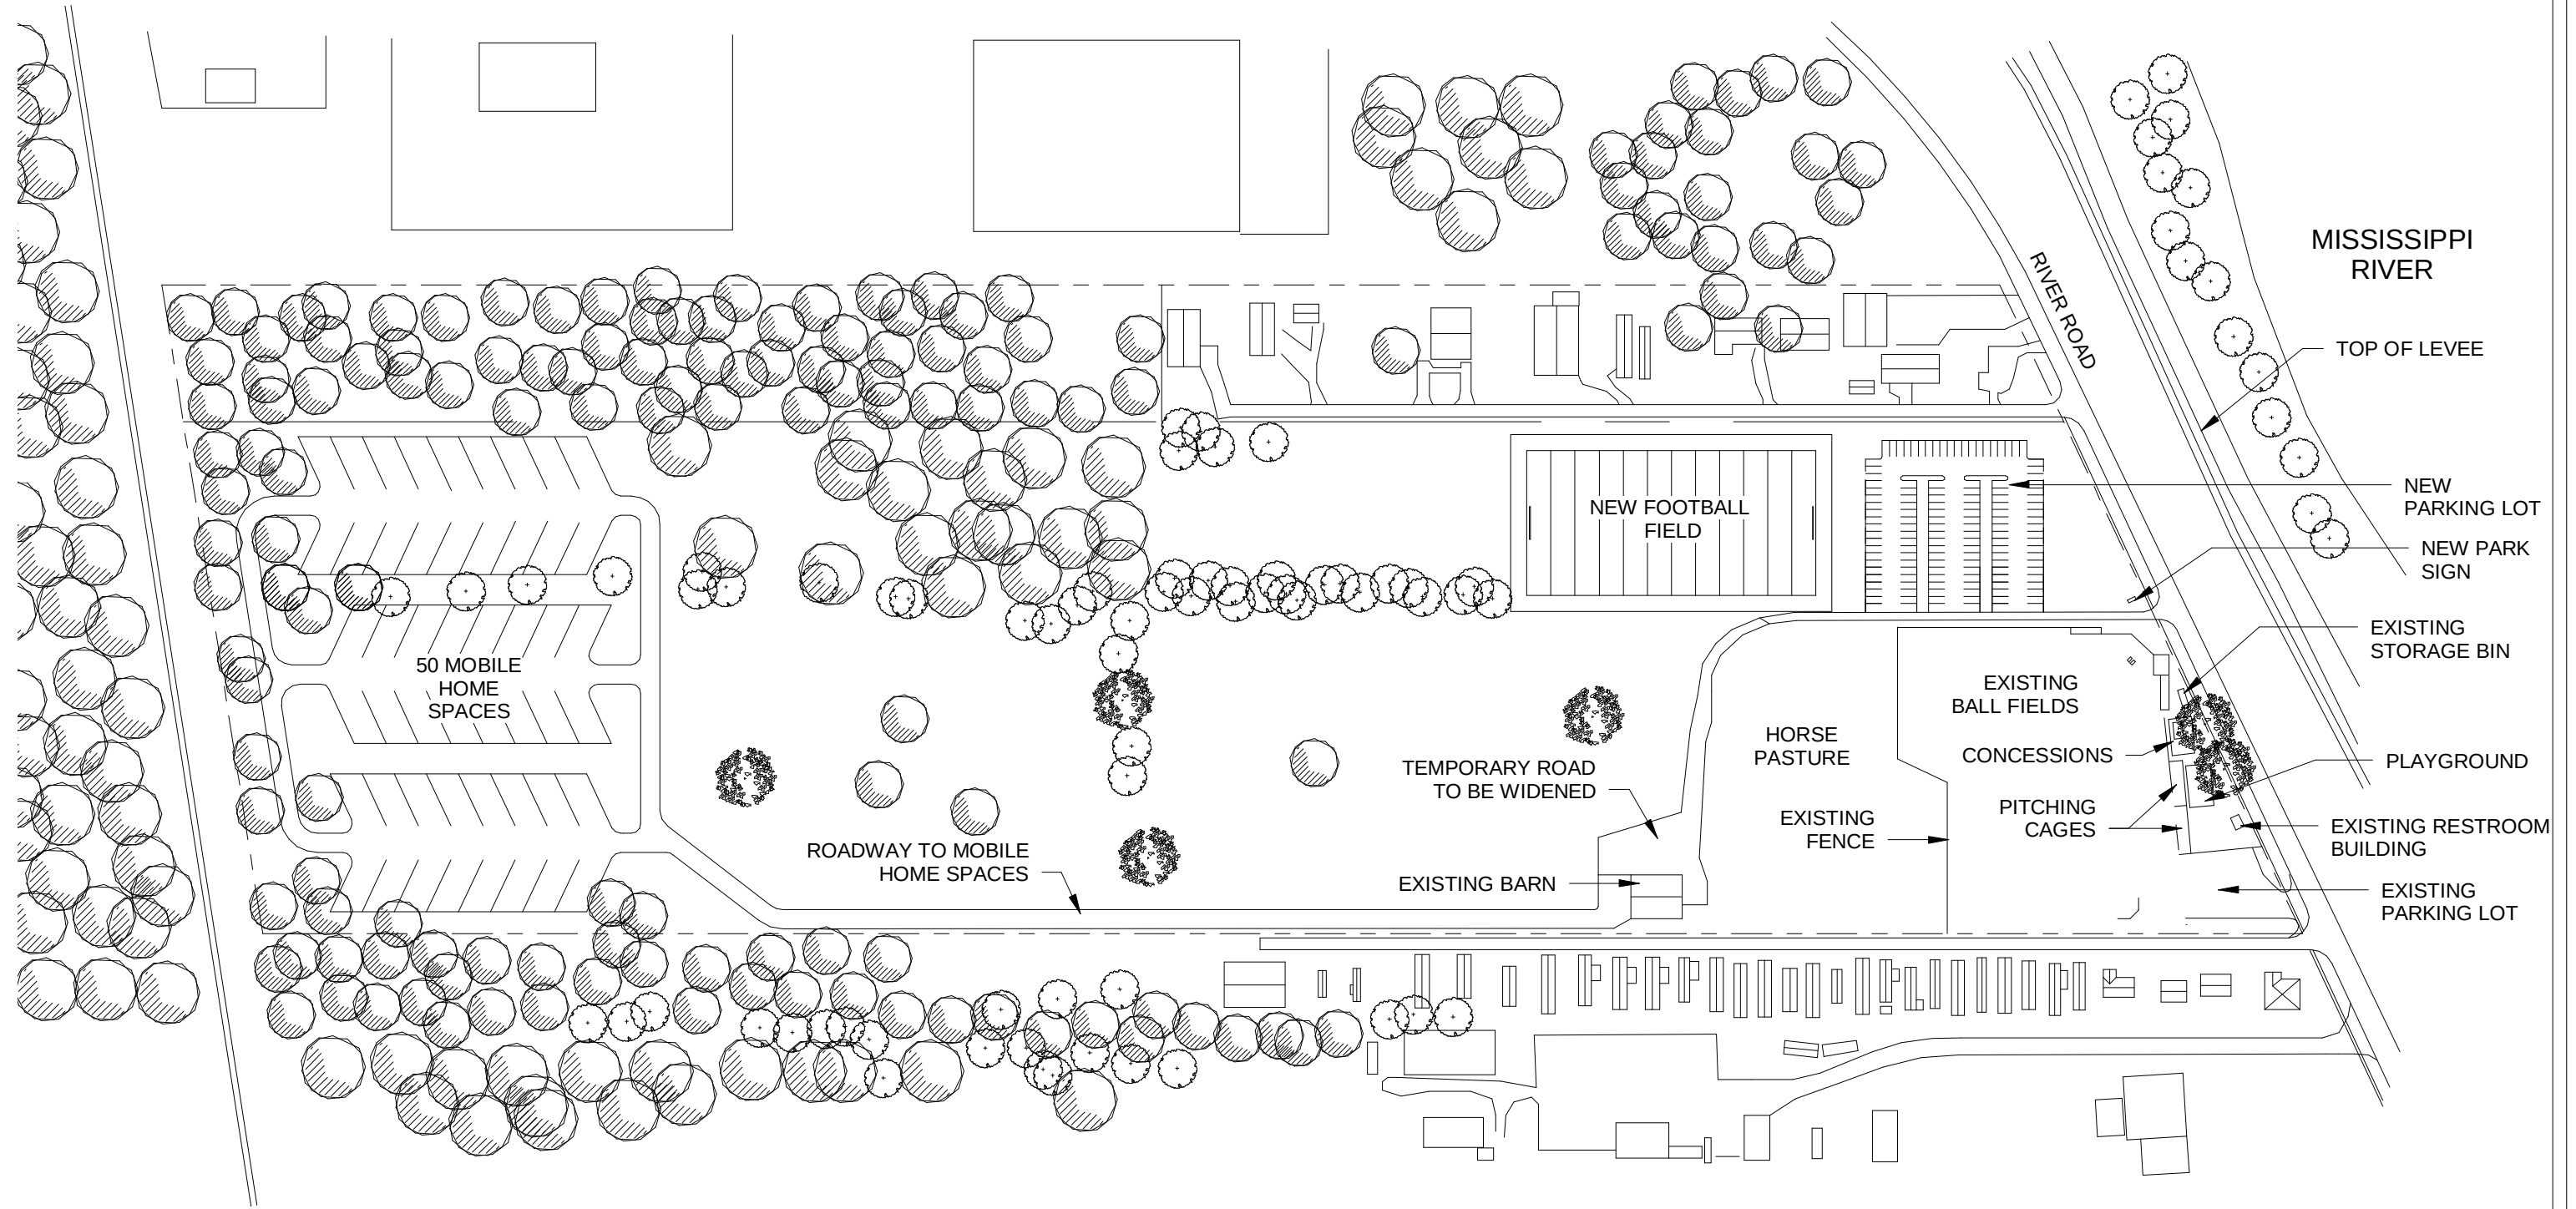



PHASE 1

A02

CD # *****
DATE: 8-27-14


IMTT PLAYGROUND

ST.ROSE, LOUISIANA

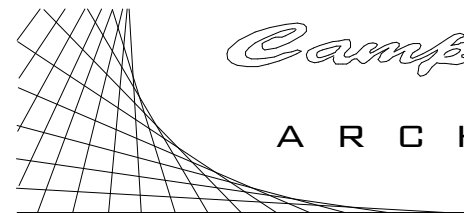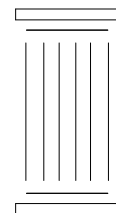

Campo Designs
ARCHITECTS

John E. Campo, Architect
105 Ducayet Dr.
Destrehan, LA 70047
(985) 764-8959

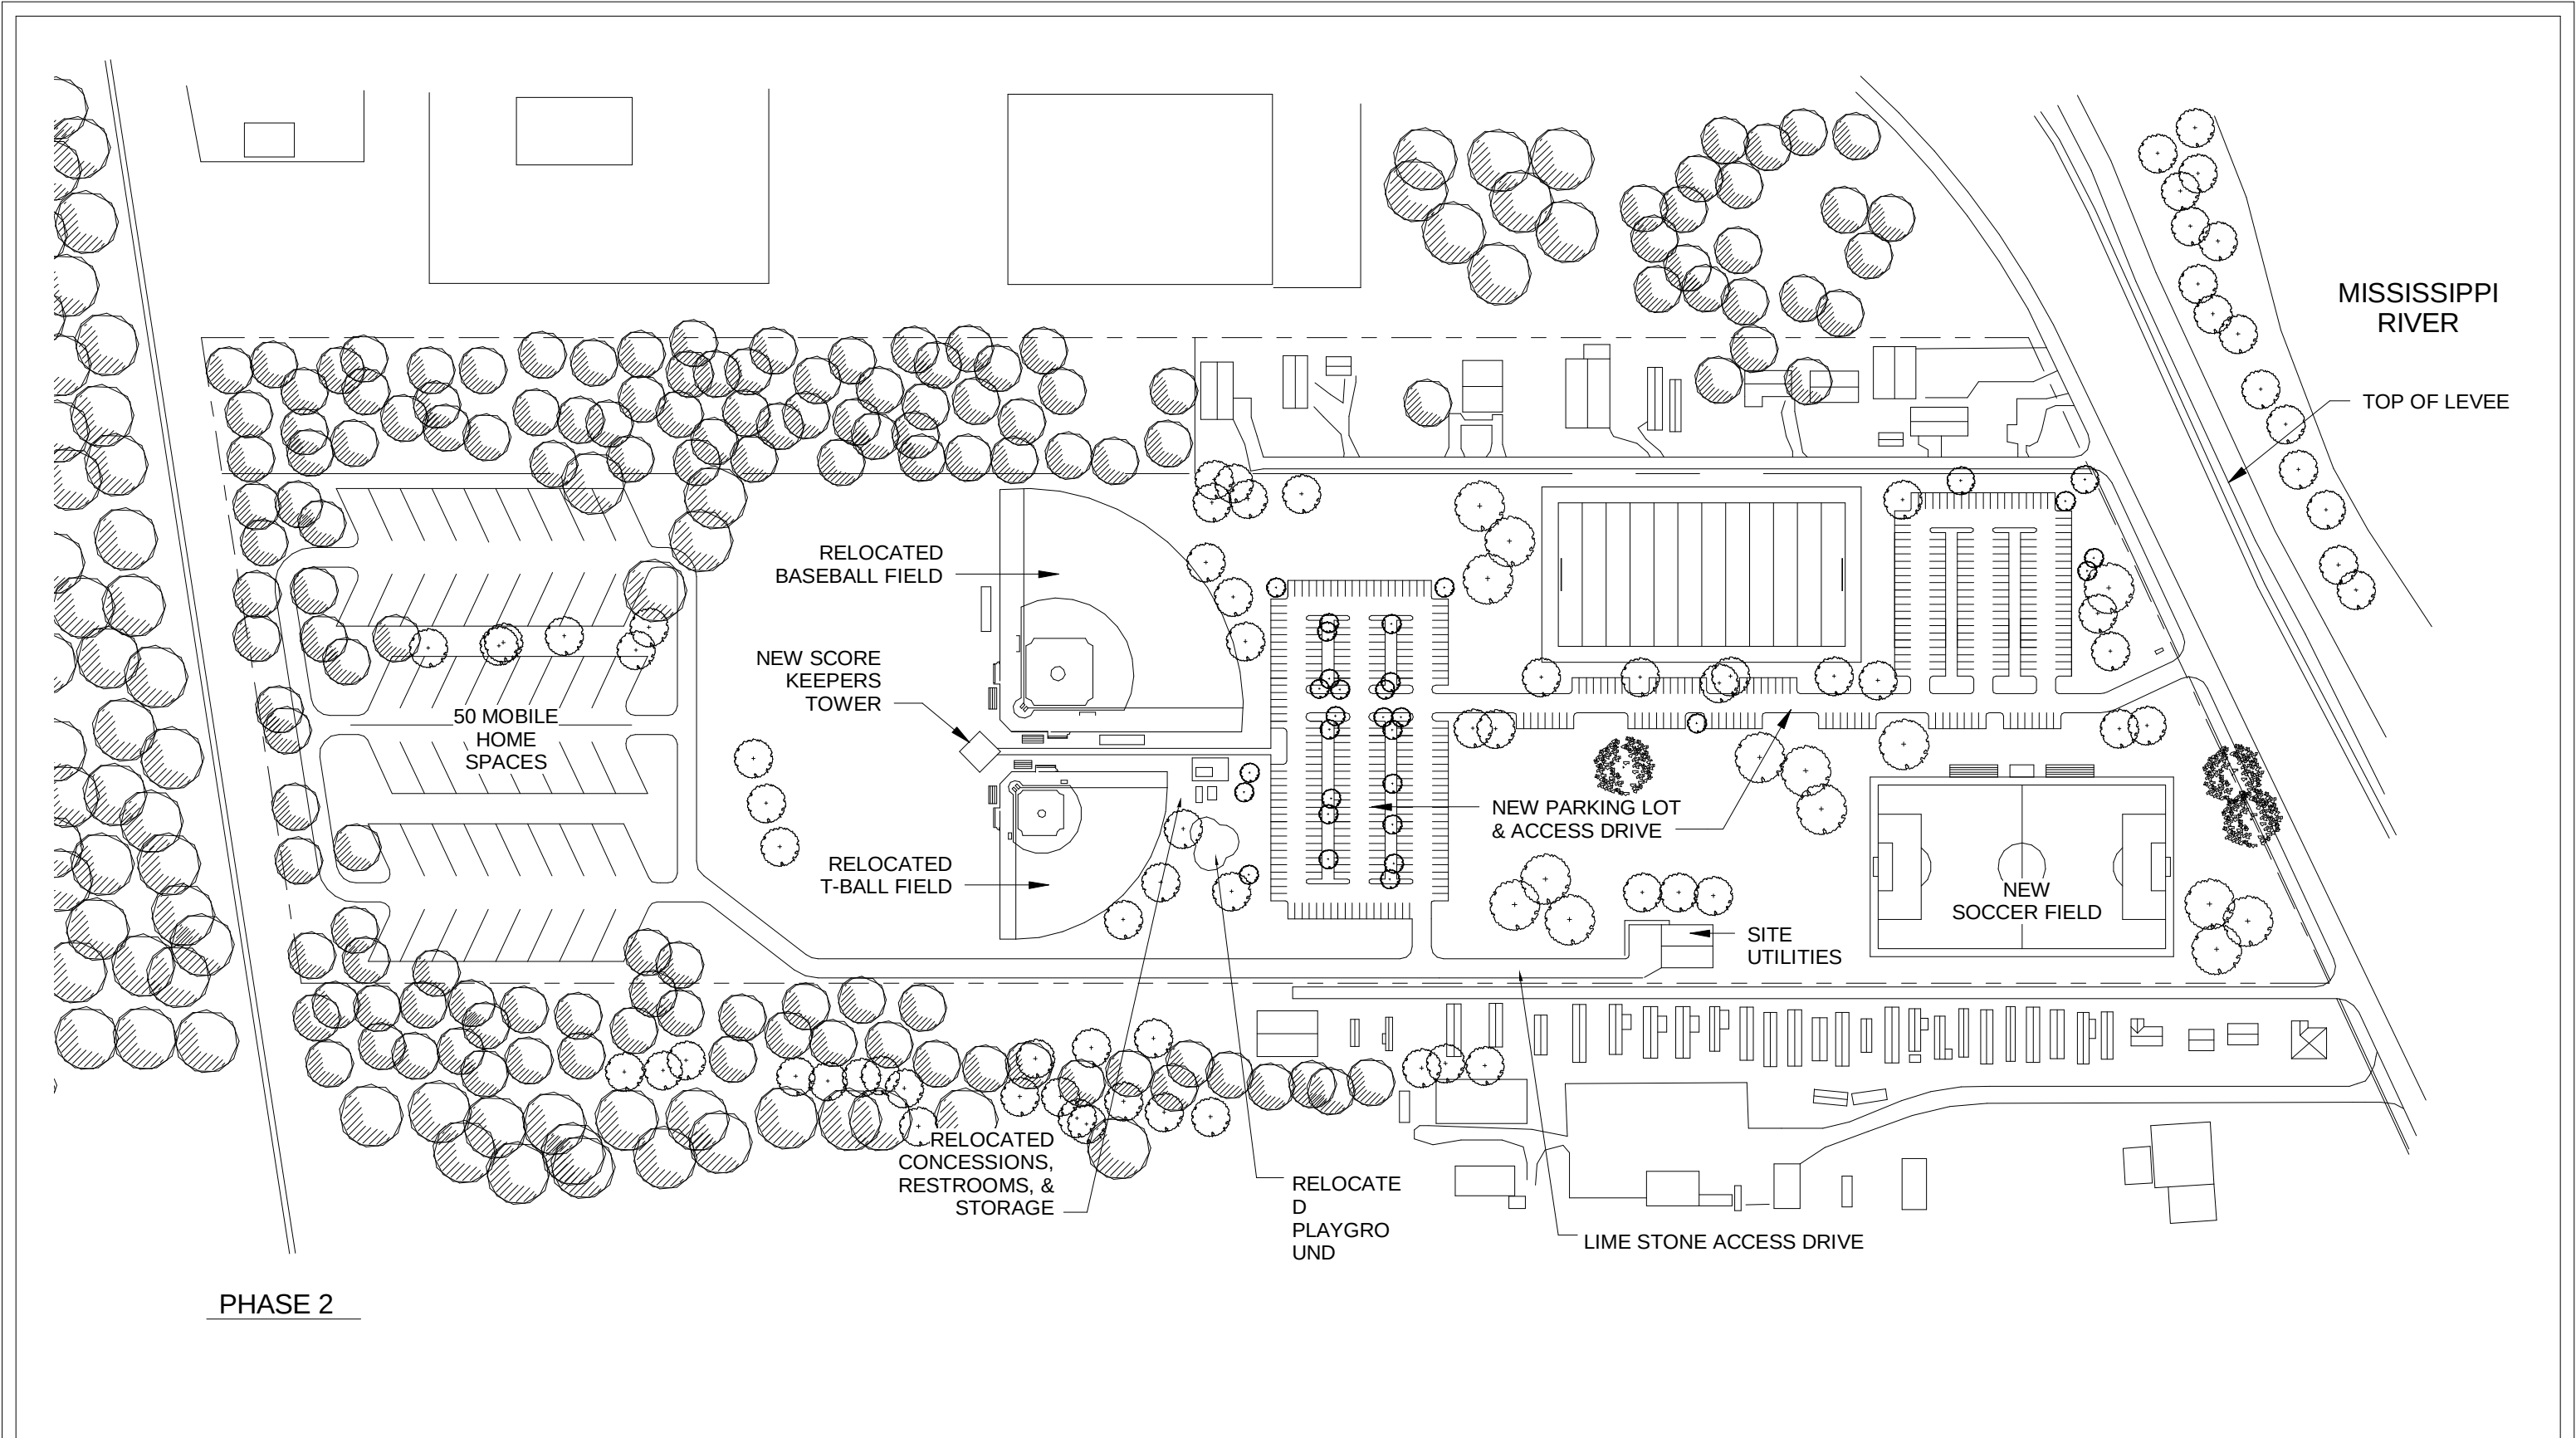


PHASE 2

A03

CD # *****
DATE: 8-27-14


IMTT PLAYGROUND

ST.ROSE, LOUISIANA

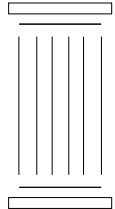

Campo Designs
ARCHITECTS

John E. Campo, Architect
105 Ducayet Dr.
Destrehan, LA 70047
(985) 764-8959

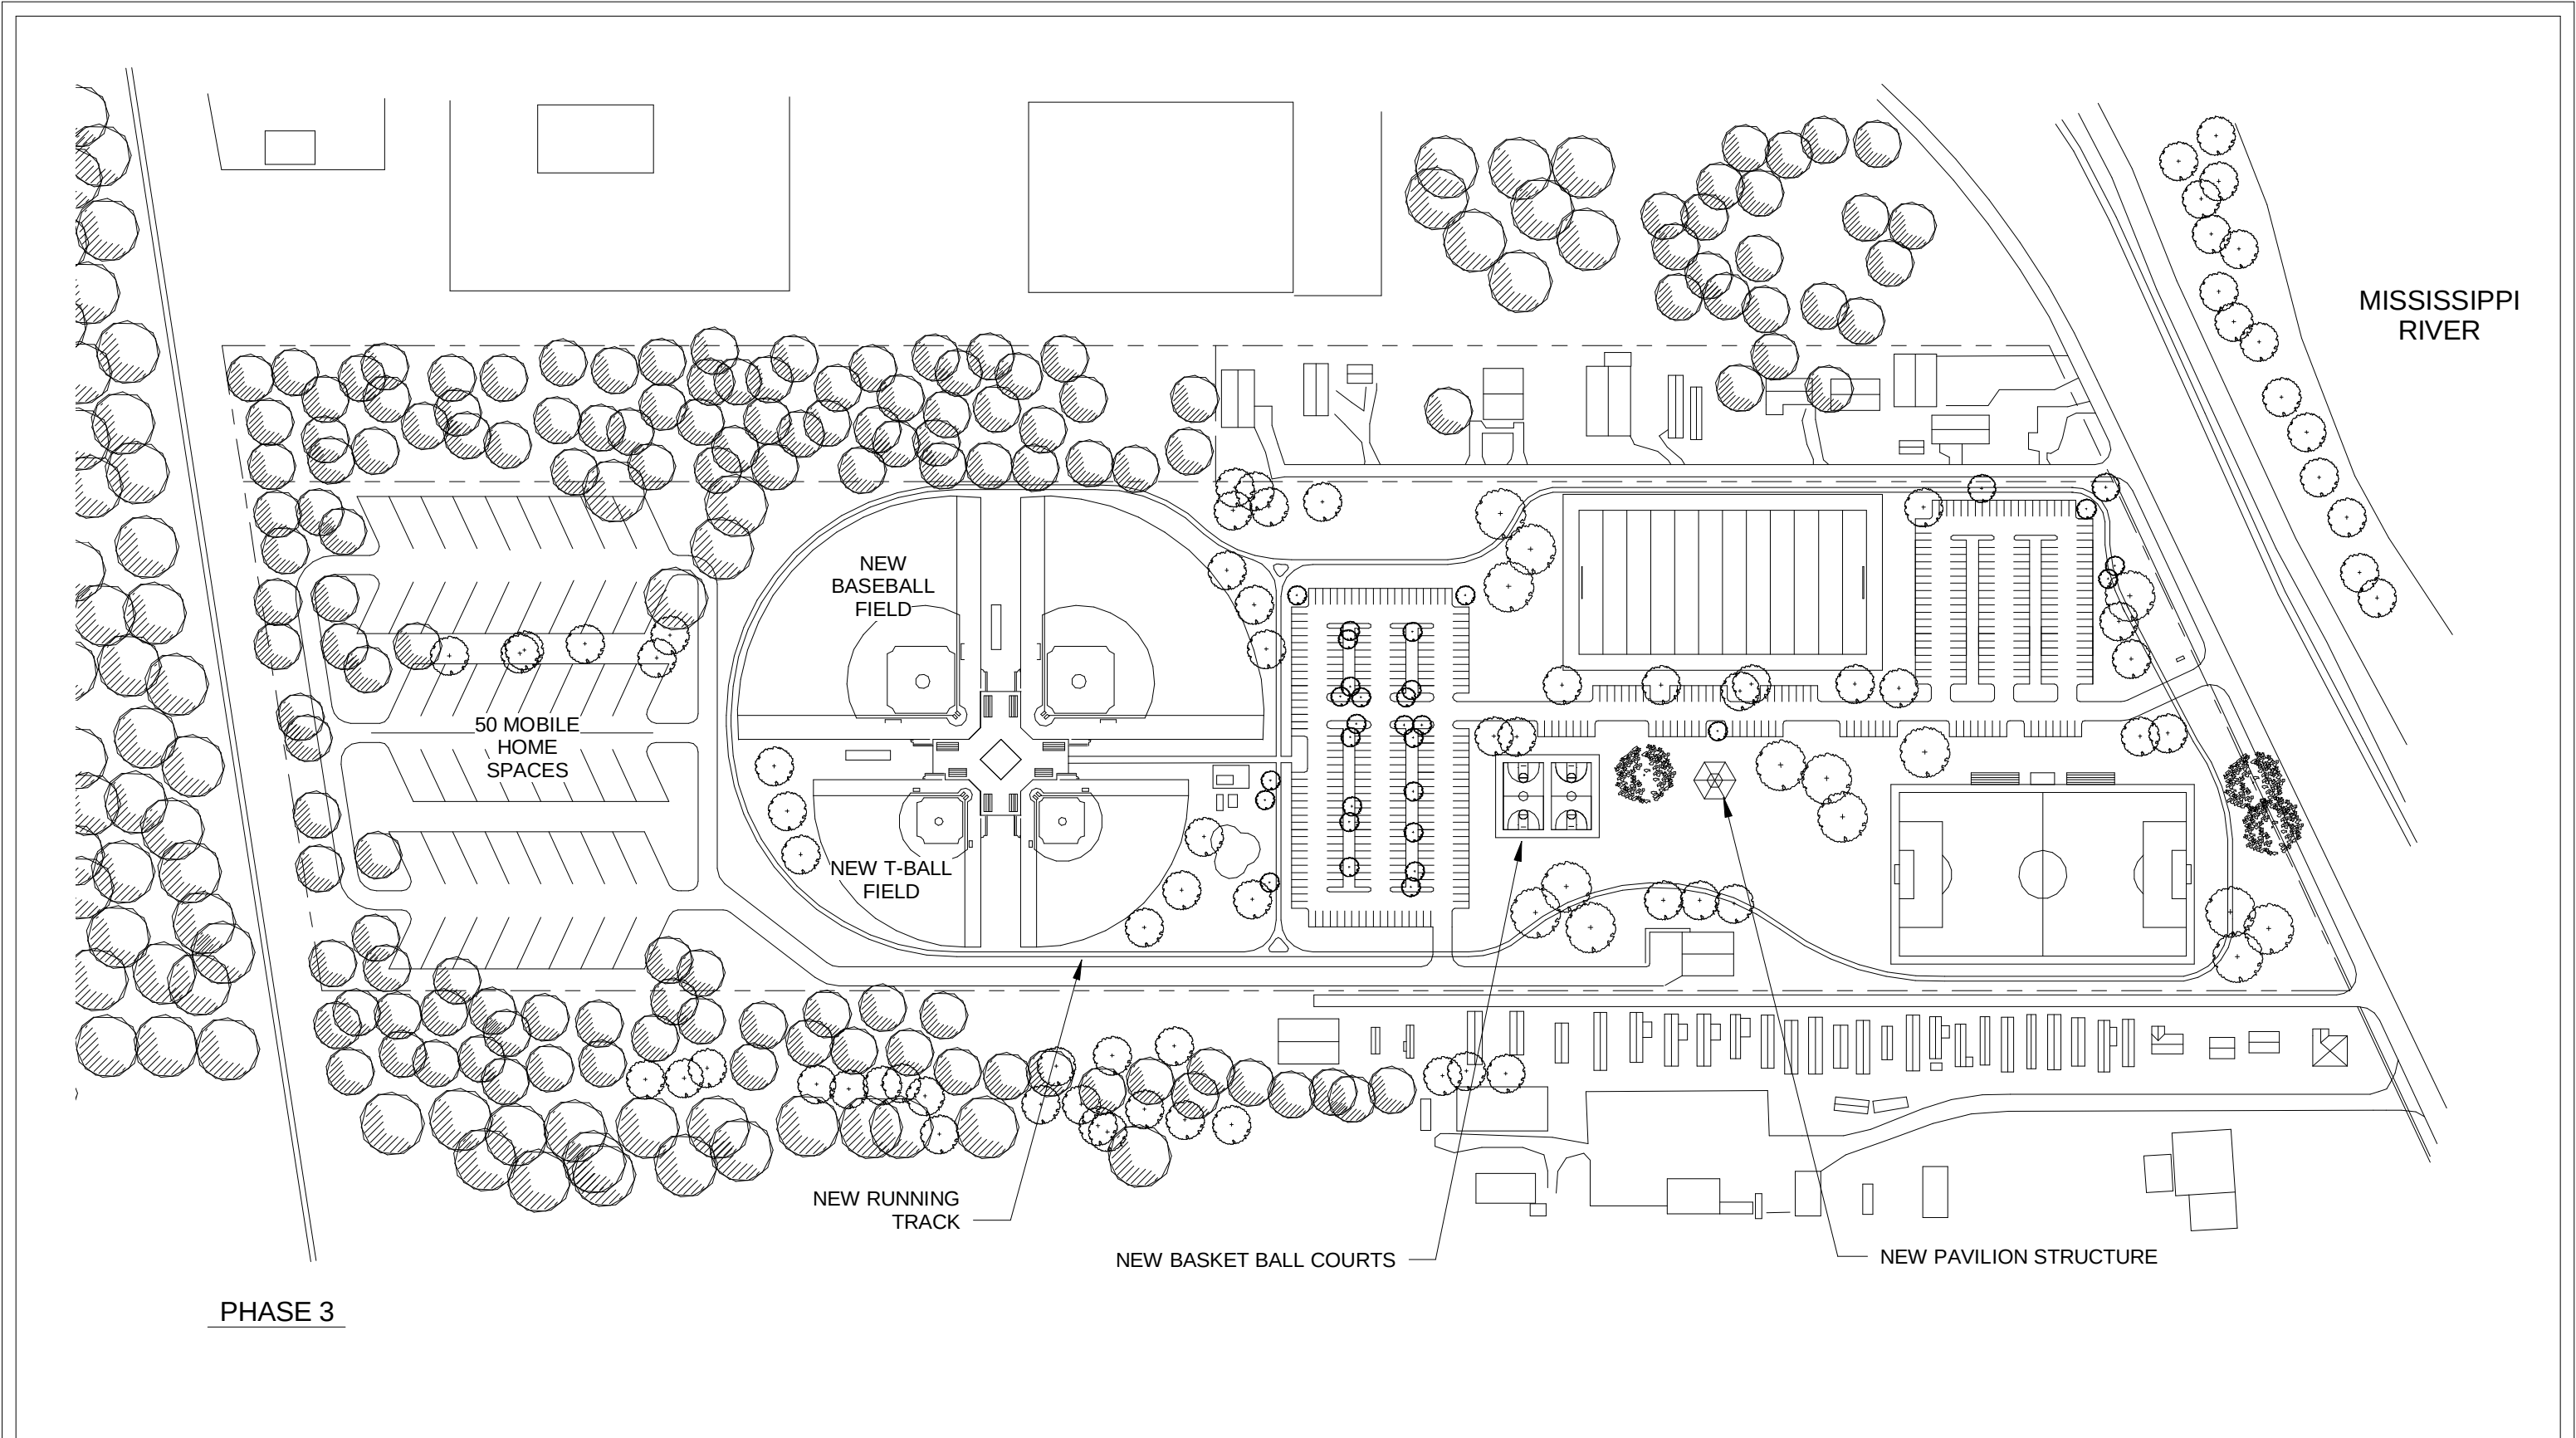


PHASE 3

A04

CD # *****
DATE: 8-27-14

IMTT PLAYGROUND

ST.ROSE, LOUISIANA

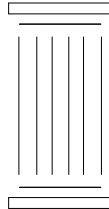

Campo Designs
ARCHITECTS

John E. Campo, Architect
105 Ducayet Dr.
Destrehan, LA 70047
(985) 764-8959