

CHANGE ORDER

No. 1 - Final

DATE OF ISSUANCE 17-Sep-03 EFFECTIVE DATE 17-Sep-03

OWNER St. Charles Parish (SCP) Department of Public Works and Wastewater
CONTRACTOR Civil Construction Contractors, Inc
Contract: Willowdale Canal Erosion Control
Project Willowdale Canal Erosion Control
OWNER's Contract No. P011003 ENGINEER's Contract No N/A
ENGINEER Danny J. Hebert, P E

You are directed to make the following changes in the Contract Documents
Description: See Attachment 1 - Description of Changes

Reason for Change Order: To adjust contractual quantities with actual quantities.

Attachments: (List documents supporting change) Attachment 1 - Description of Changes

Table with 2 columns: CHANGE IN CONTRACT PRICE and CHANGE IN CONTRACT TIMES. Rows include Original Contract Price, Net increase/decrease from previous Change Orders, Contract Price prior to this Change Order, Net increase (decrease) of this Change Order, and Contract price with all approved Change Orders.

RECOMMENDED: By [Signature] ENGINEER (Authorized Signature) Date: 9/17/03

APPROVED: By [Signature] OWNER (Authorized Signature) Date: 10/2/2003

ACCEPTED: By [Signature] CONTRACTOR (Authorized Signature) Date: 9-18-03

ST. CHARLES PARISH EROSION CONTROL PROJECT, PHASE 1 DJH 8-21-02

4. SCHEDULE OF PRICES
ST. CHARLES PARISH PROJECT NO. P011003


| NO. | ITEM | UNIT | ESTIMATED QUANTITY | UNIT PRICE | TOTAL ESTI-MATED PRICE |
|-----|--|----------|--------------------|--|------------------------|
| 1 | Mobilization | 1 | Lump Sum | Thirteen thousand + 40/100 Dollars & Cents (\$ 13,000.00) | \$ 13,000.00 ✓ |
| 2 | Clearing, Grubbing, Demolition and Scarification | 3,627 | Sq. Yds. | Seven + 40/100 Dollars & Cents | + 2,415.00 ✓ |
| | <i>Add</i> | 345 | Sq. Yds | 7.00 Dollars & Cents | \$ 25,389.00 ✓ |
| 3 | Cohesive Clay Fill (topsoil) | 50 | Cubic Yds. | Eight + 30/100 Dollars & Cents | \$ 415.00 ✓ |
| 4 | Class "A" Centipede Sod (Includes Sod Pins) | 3000 | Sq. Yds. | 8.30 Three + 32/100 Dollars & Cents | + 2,447.60 ✓ |
| | <i>Add</i> | 737.23 | Sq. Yds. | 3.32 Dollars & Cents | \$ 9,960.00 ✓ |
| 5 | Reinforced Concrete Slope 870 Pavement | Sq. Yds. | | Seventy-five + 22/100 Dollars & Cents | + 5,672.94 ✓ |
| | <i>Add</i> | 1482 | Sq. Yds. | 75.82 Dollars & Cents | \$ 65,963.40 ✓ |
| 6 | Splash Blocks | 20 | Ea. | Three hundred thirty + 40/100 Dollars & Cents | - 1,650.00 ✓ |
| | <i>Delete</i> | 5 | ea. | 330.00 Dollars & Cents | \$ 6,600.00 ✓ |
| 7 | Relocation of Infrastructure Items | Allow | Items | Ten Thousand Dollars & No Cents | - 10,000 ✓ |
| | <i>Delete</i> | 1 | | (\$10,000.00) | \$10,000.00 ✓ |

Total of all Estimated Prices: (\$ 131,327.40 Revised (\$ 130,212.94)
One hundred thirty-one thousand three hundred twenty-seven + 40/100 - Dollars.

Unit Prices have been computed in accordance with paragraph 11.9.2 of the General Conditions.


~~\$~~ - 1,114.46

TOTAL SLOPE PAVEMENT
 2325
 4375.25
 1576.75
 + 226.39
 8,503.4 S.F.=944.82 S.Y.

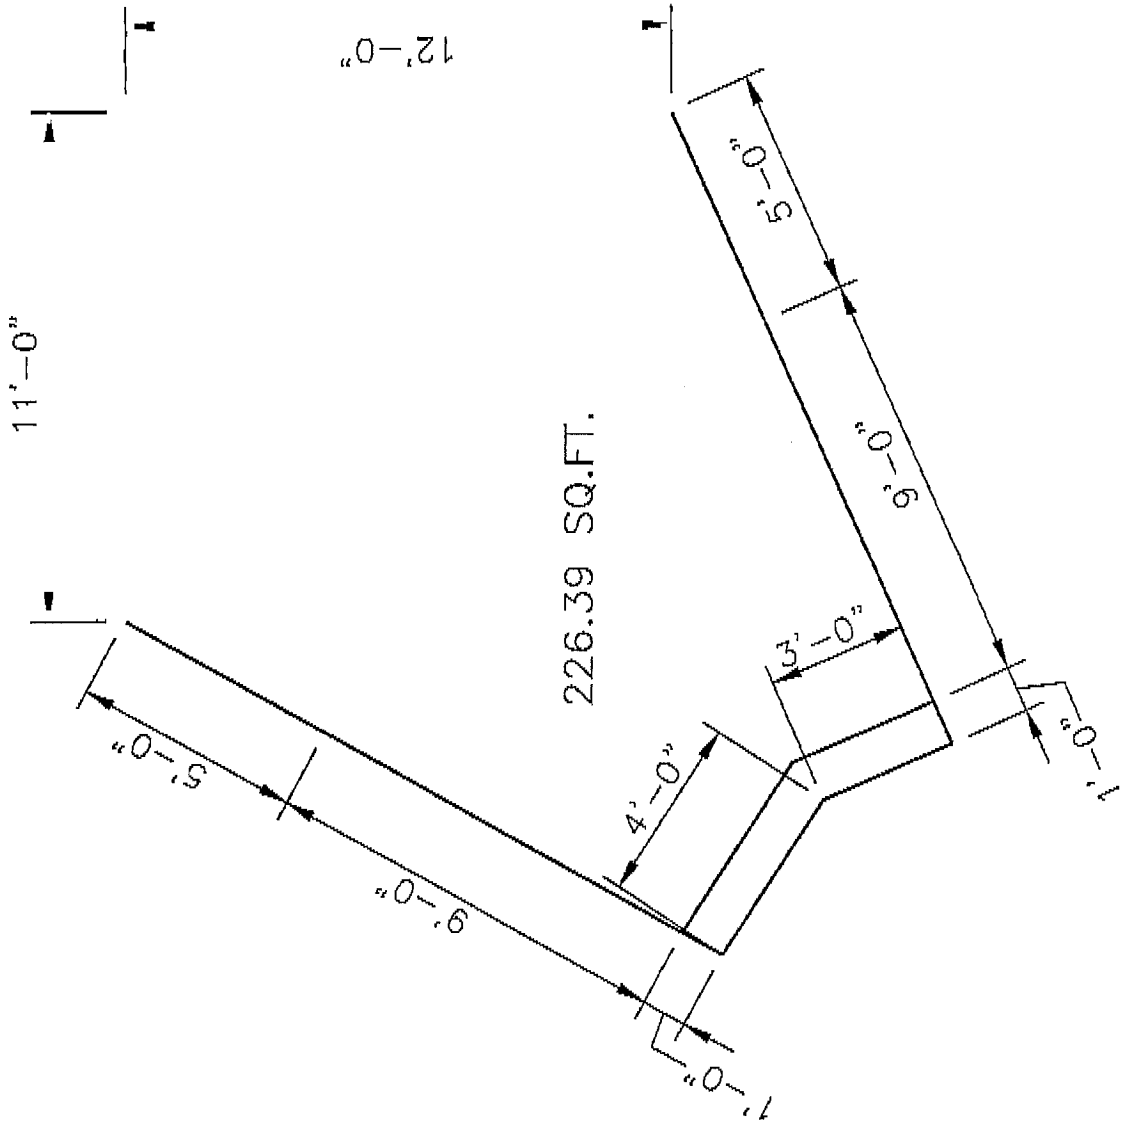

CORNER SECTION
 $\frac{1}{4}" = 1'$


TOTAL SLOPE PAVEMENT
 2325
 4375.25
 1576.75
 + 226.39
 8,503.4 S.F = 944.82 S.Y.

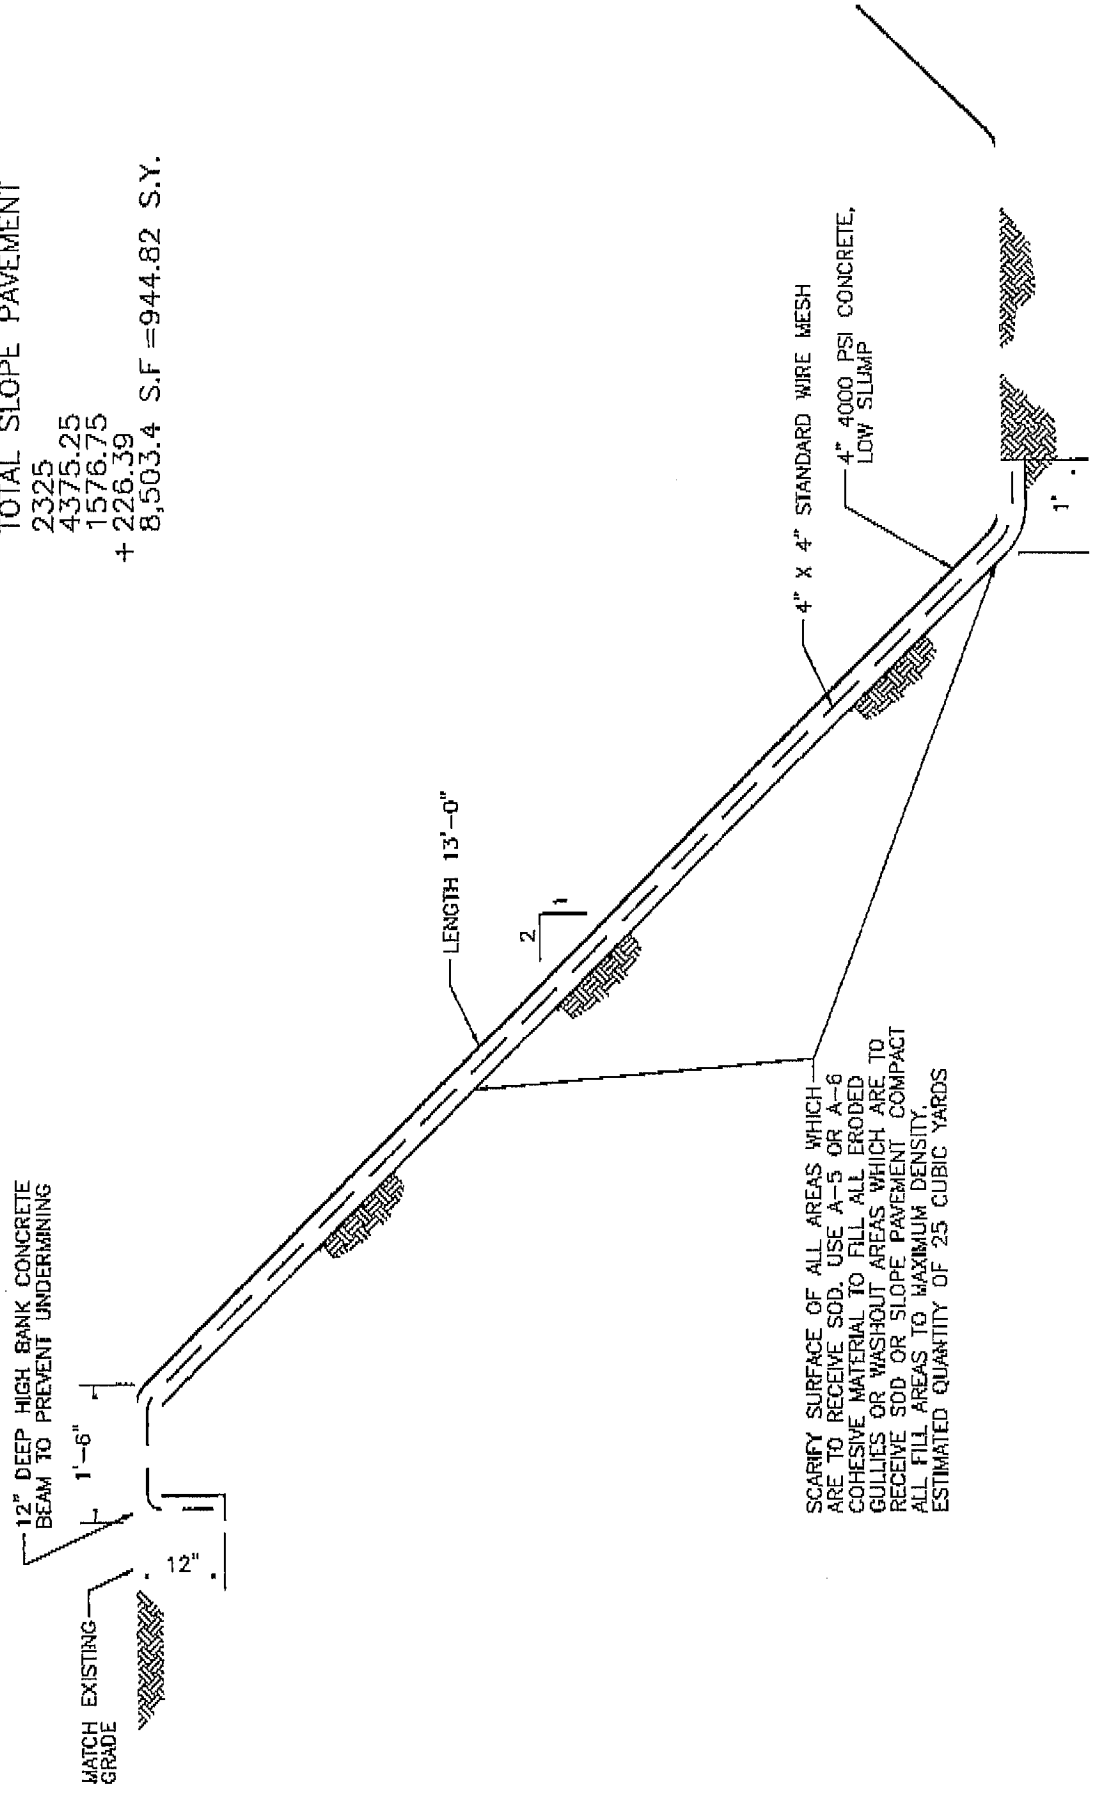

WILLOWRIDGE SLOPE PAVEMENT FIELD MEASUREMENTS

LOT 157 [15.5'x150' = 2325 S.F.]
 1/2" = 1'

TOTAL SLOPE PAVEMENT
 2325
 4375.25
 1576.75
 + 226.39
 8,503.4 S.F.=944.82 S.Y.

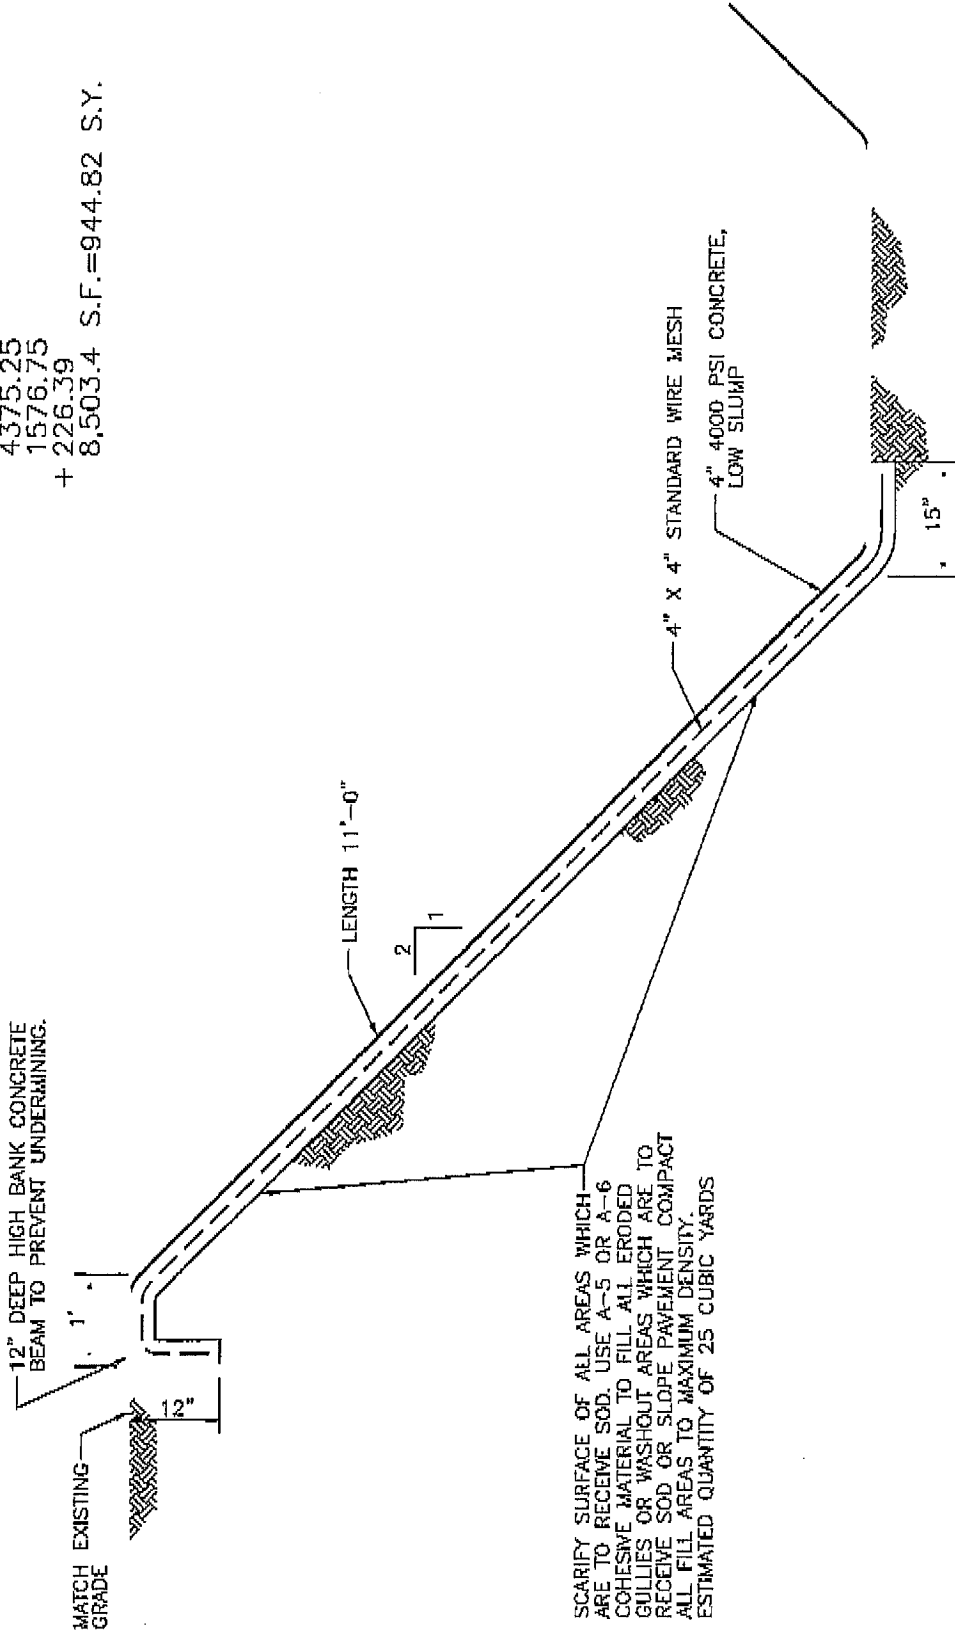

WILLOWRIDGE SLOPE PAVEMENT FIELD MEASUREMENTS

LOT 159 (SOUTH SIDE)
 $\frac{1}{2}'' = 1'$

13.25'x119' = 1,576.75 S.F.

TOTAL SLOPE PAVEMENT


2325

4375.25

1576.75

+ 226.39

8,503.4 S.F.=944.82 S.Y.

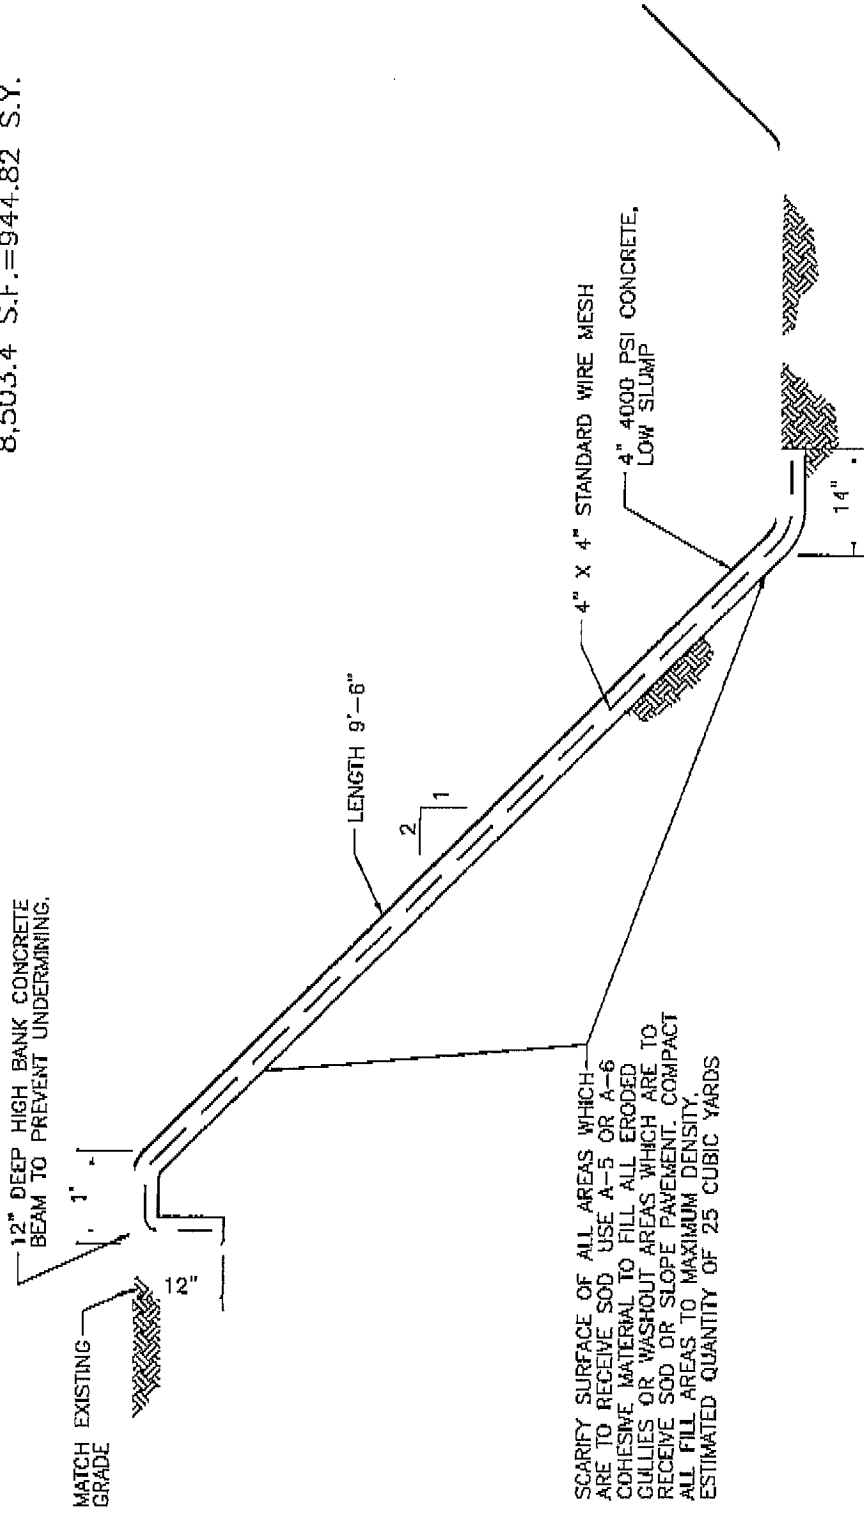

WILLOWRIDGE SLOPE PAVEMENT FIELD MEASUREMENTS

LOT 159 (WEST SIDE)

$1/2" = 1'$

11.67' x 375' = 4,375.25 S.F.