
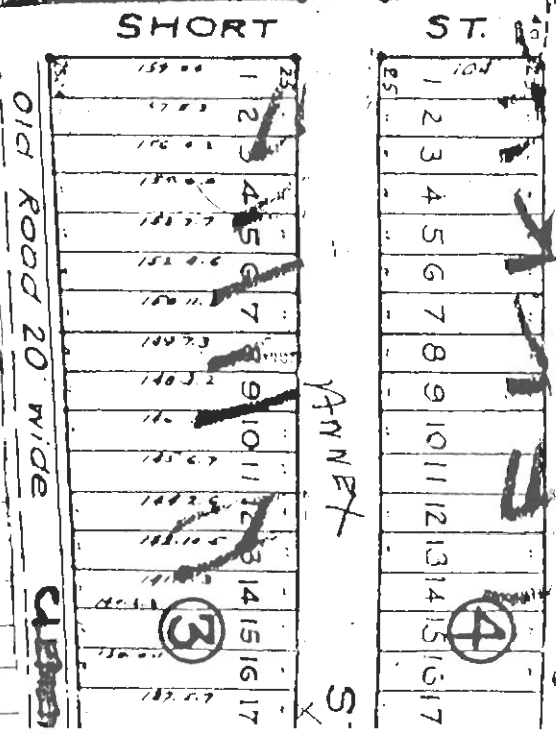


S&S-A, B, C

Base of Levee  
JEFFERSON HIGHWAY  
Highway Extension 25'

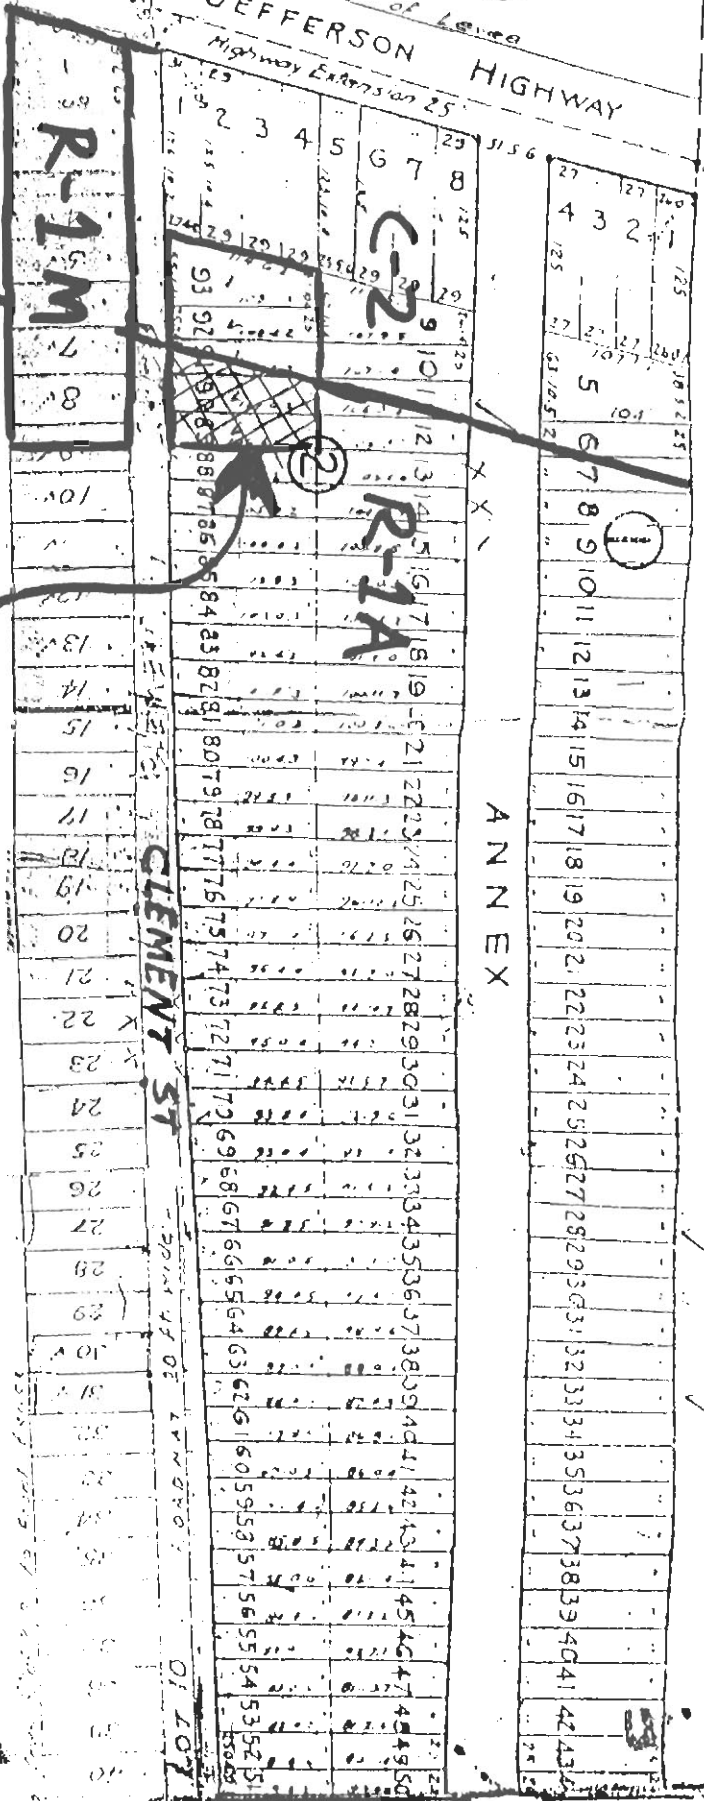

PORTION OF SITE  
TO CONSIDER  
REASONING FROM  
R-1A TO C-2

NOT  
TO  
SCALE

SCADS