



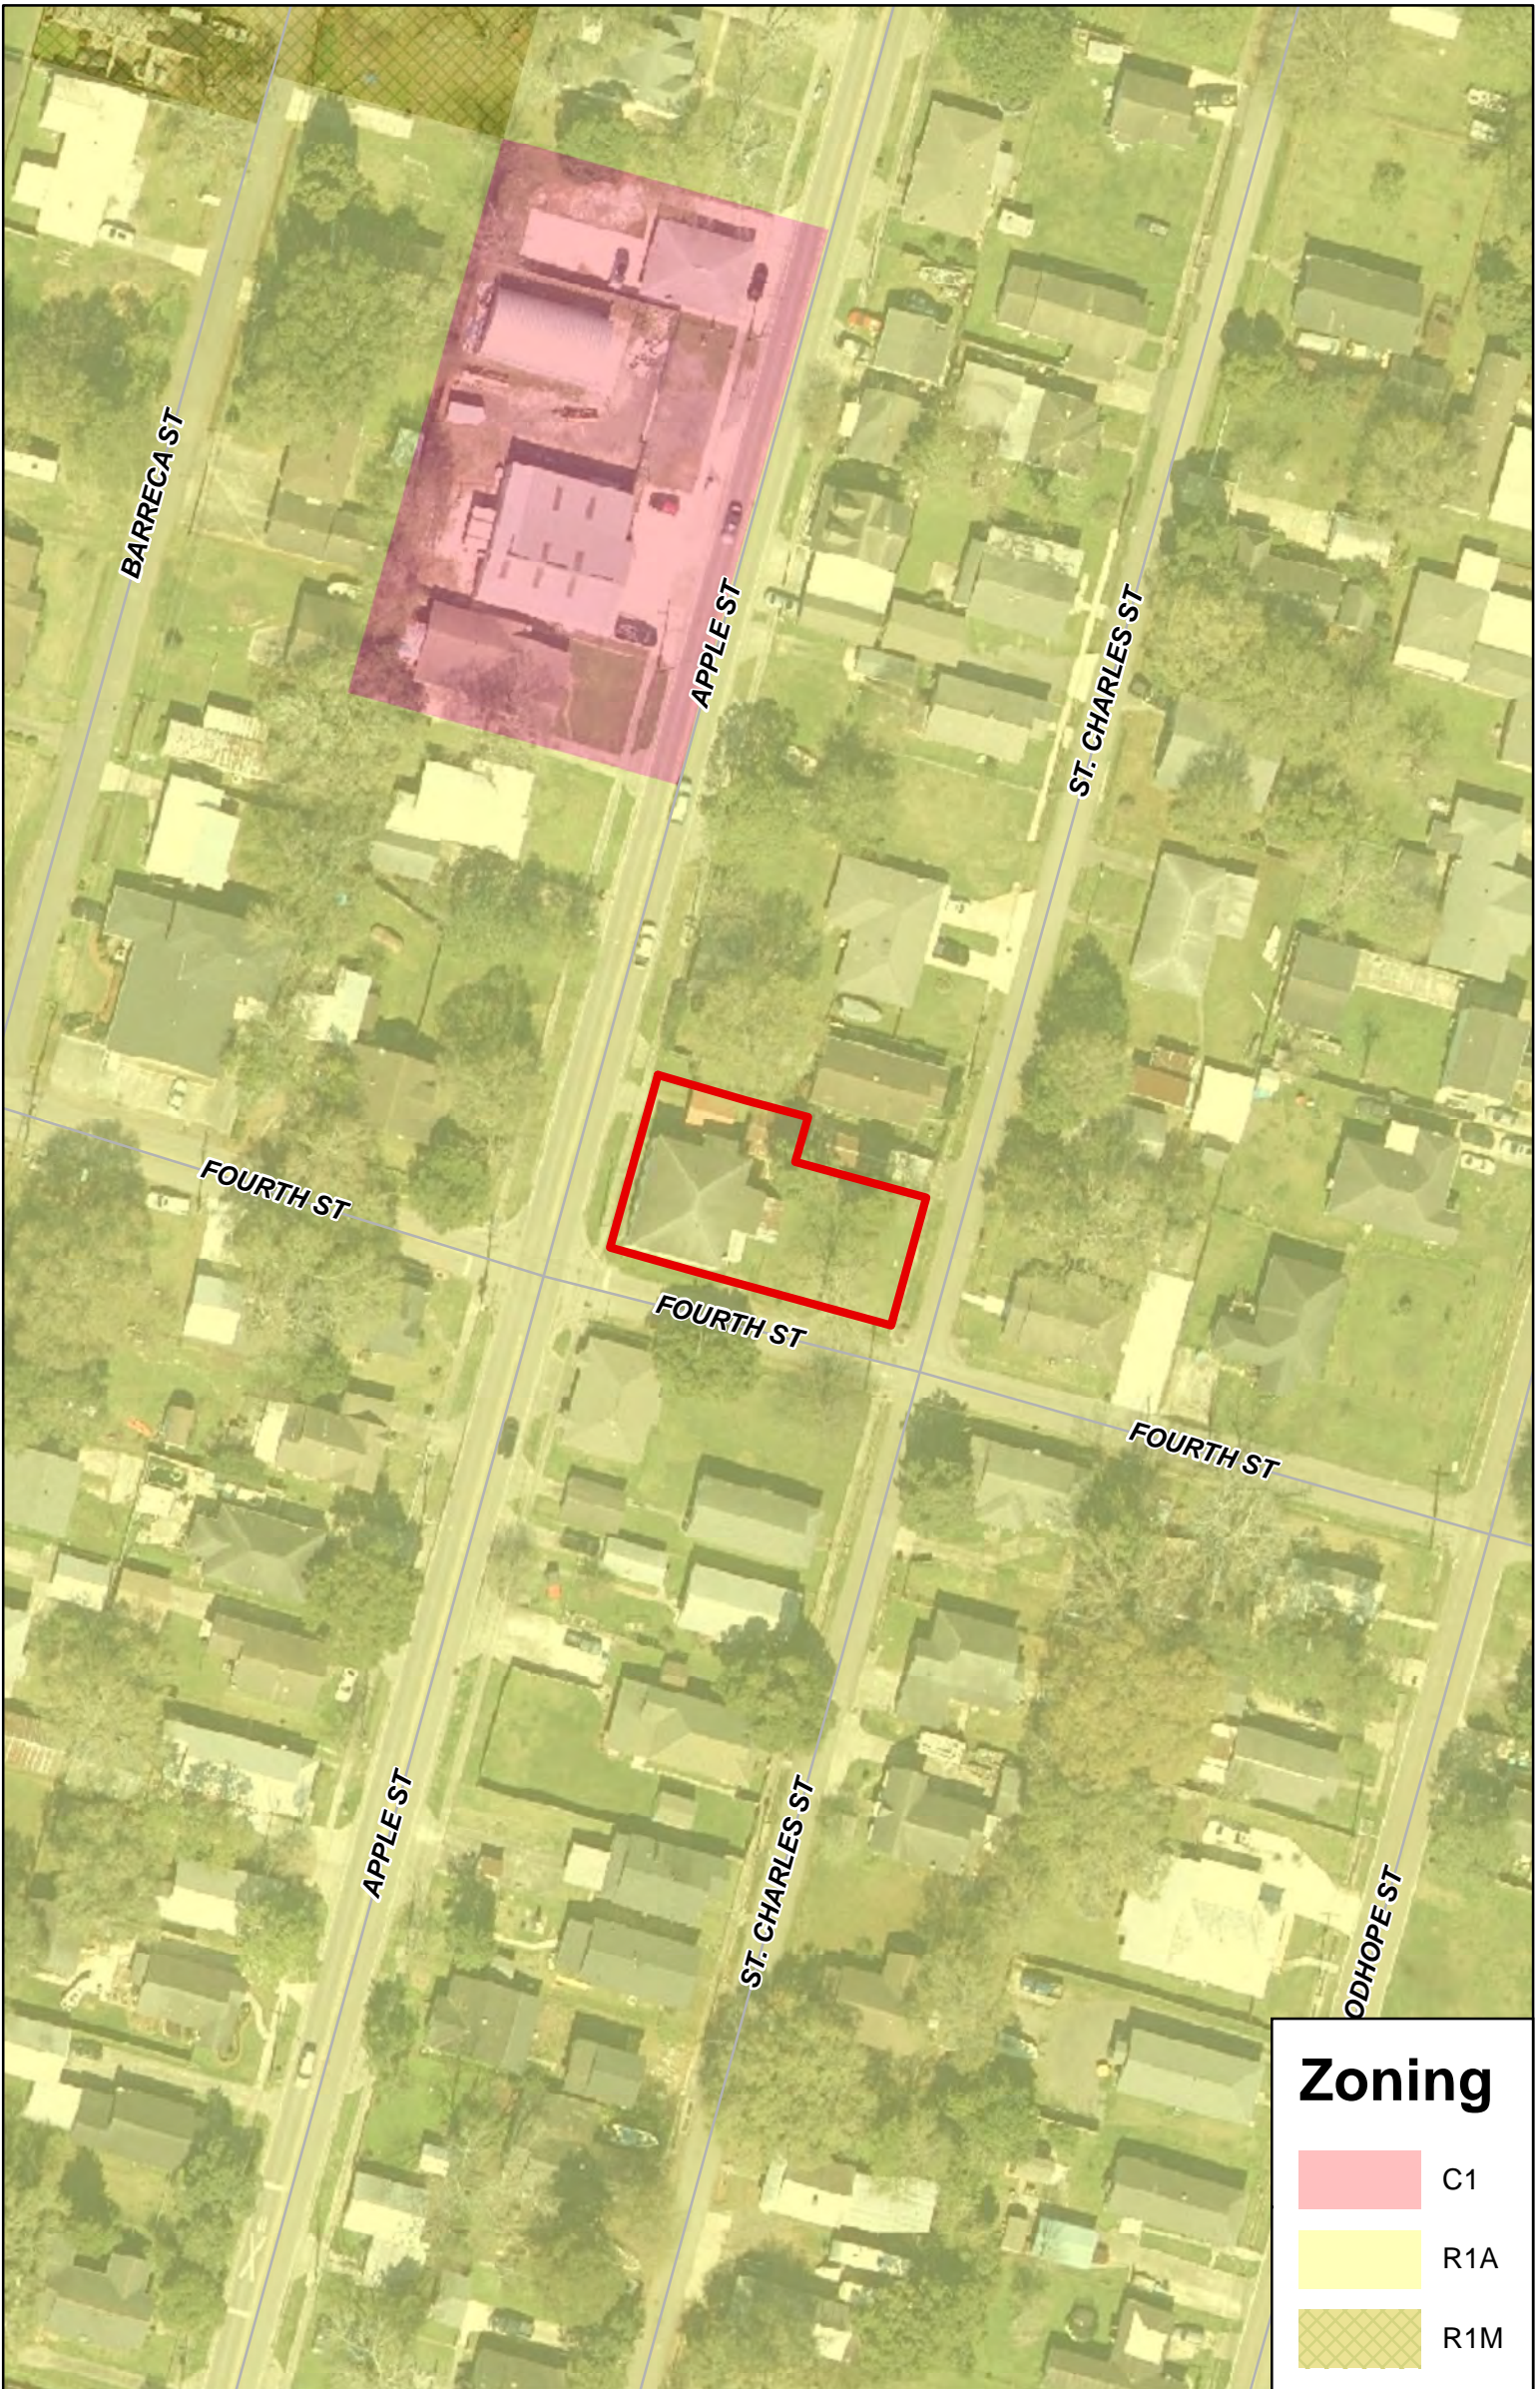


2020-12-R
Requested by: C & J
R-1A to R-3

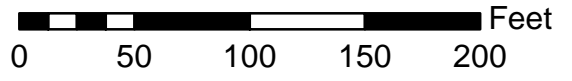

Zoning	
	C1
	R1A
	R1M