
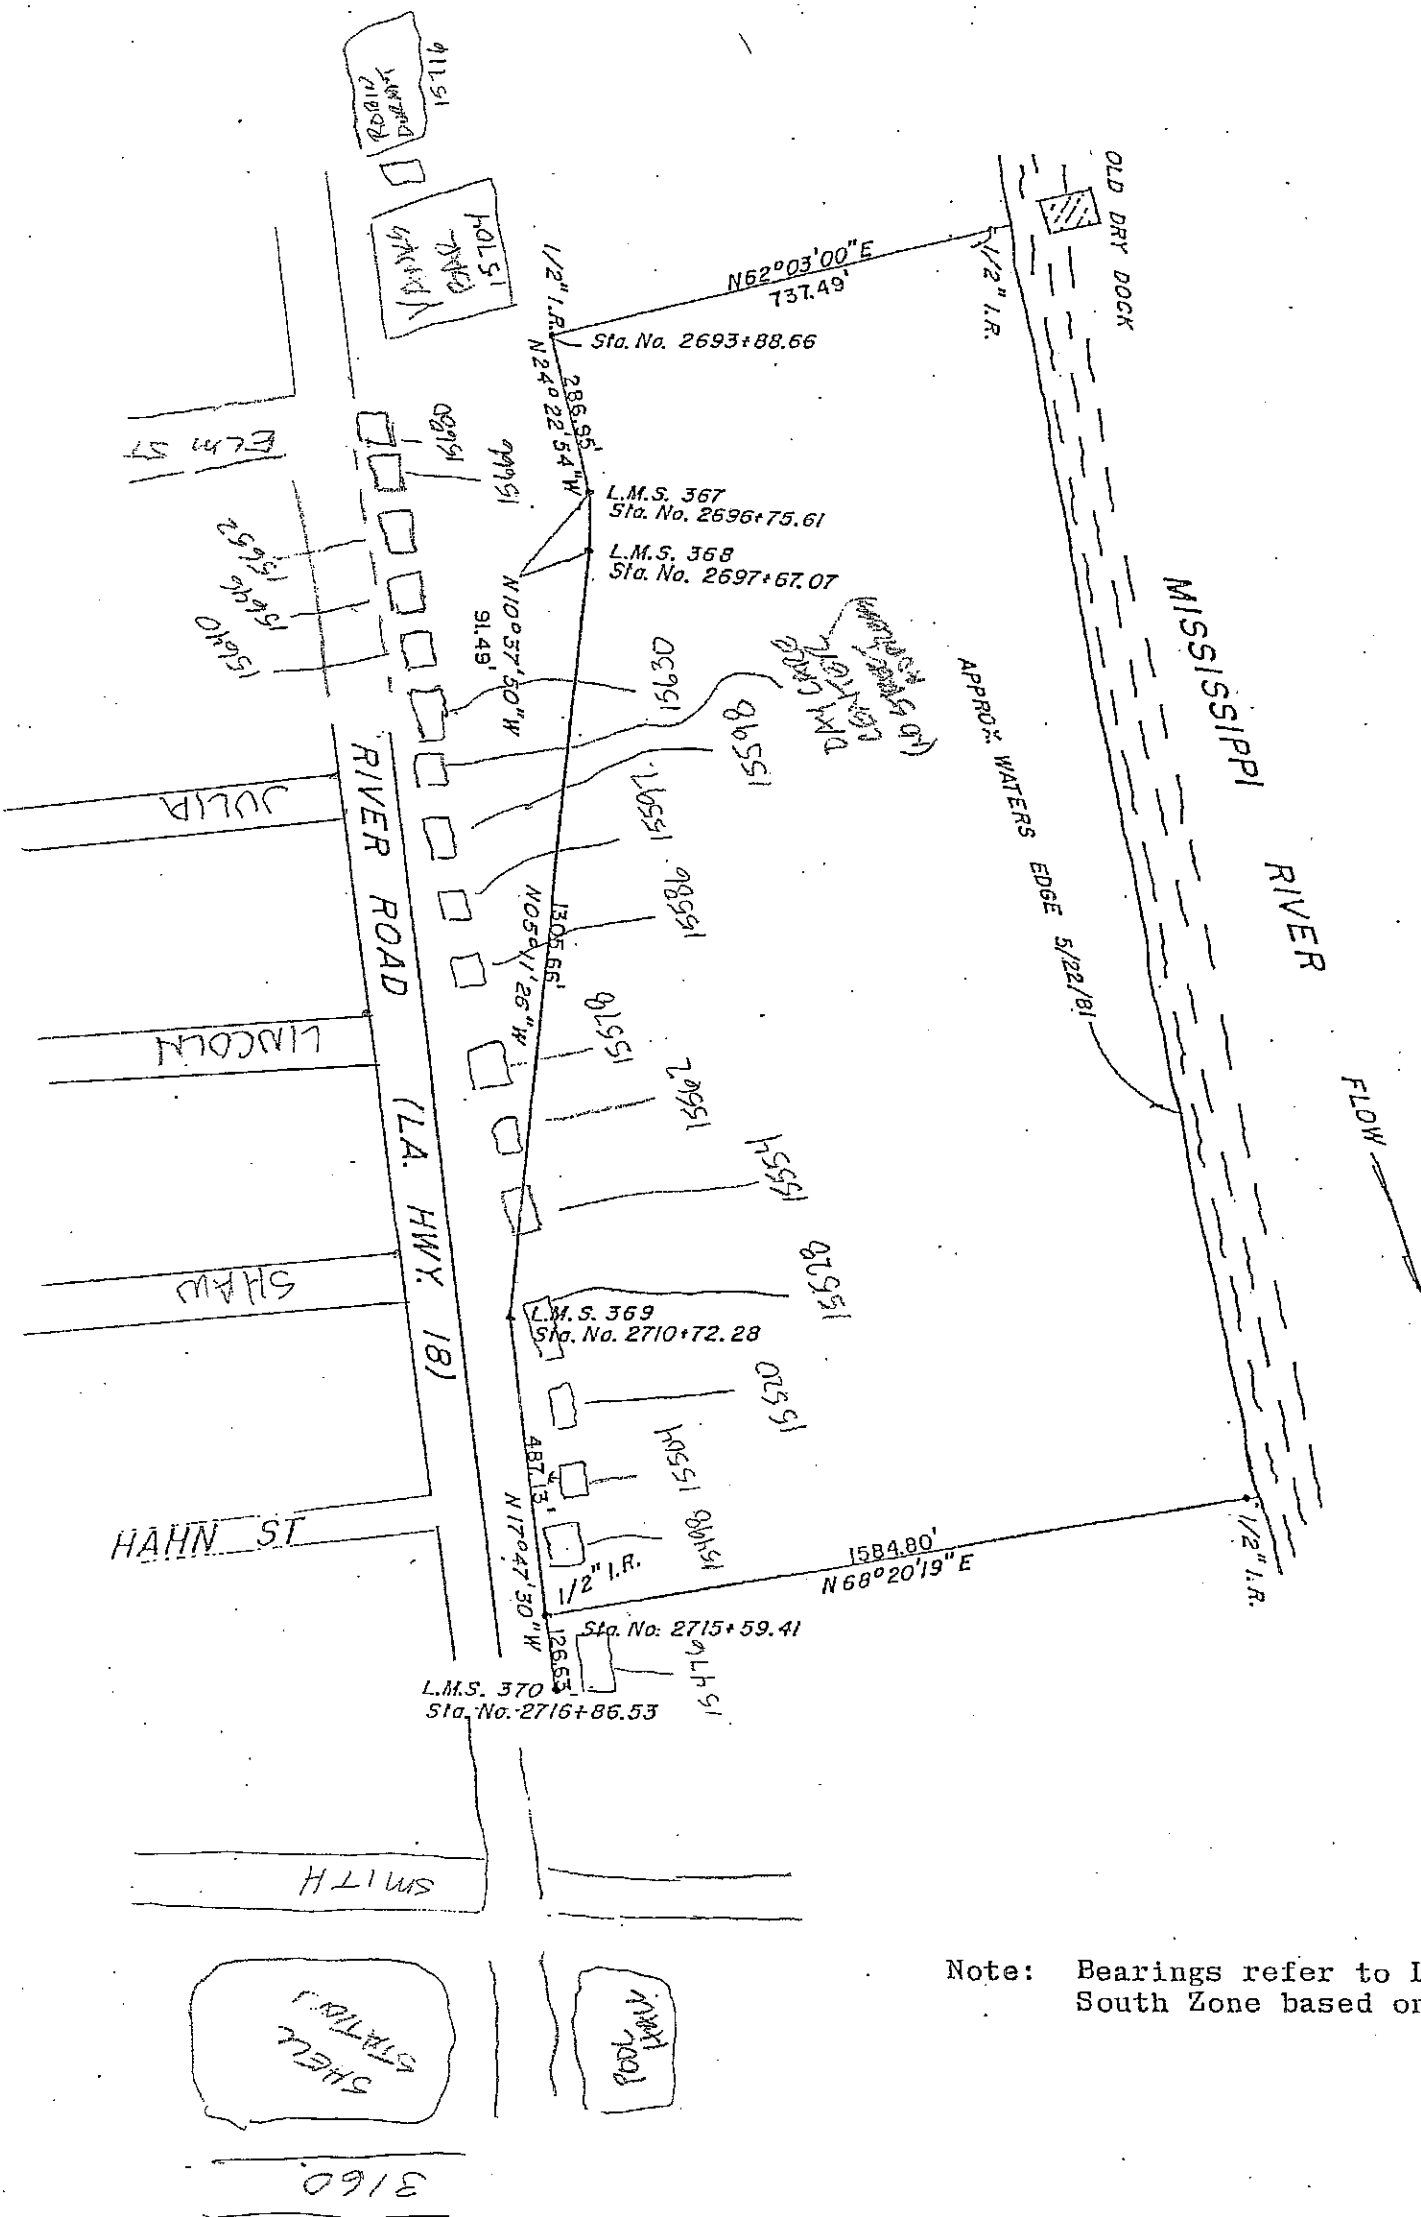



NOT TO SCALE  
ESTIMATES

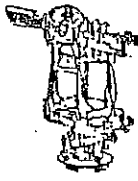

Note: Bearings refer to Lambert Grid- Ld.  
South Zone based on U.S. Army Corps of Engineers

Rm

|   |   |                                                                    |                                                                            |
|---|---|--------------------------------------------------------------------|----------------------------------------------------------------------------|
| <p>SURVEY OF A<br/>PORTION OF THE BATTURE<br/>LOCATED IN SECTIONS 3, 24, &amp; 26<br/>T-12-S, R-20-E,<br/>ST. CHARLES PARISH, LA.</p> <p>CERTIFIED CORRECT TO:<br/>VILLERE MARINE CORPORATION<br/>HANNVILLE</p> | <p> <b>Surveys</b><br/>INCORPORATED<br/>LAND SURVEYORS<br/>P.O. BOX 838<br/>3221 34TH STREET<br/>METairie, LOUISIANA 70004<br/>(504) 835-3111</p> | <p>CERTIFIED CORRECT</p> <p><i>R.D. Fontol</i></p> <p>SURVEYOR</p> | <p>STATE OF LA.<br/>R. P. FONTOL<br/>REG. No.<br/>REGIST.<br/>LAND SU.</p> |
|---|---|--------------------------------------------------------------------|----------------------------------------------------------------------------|

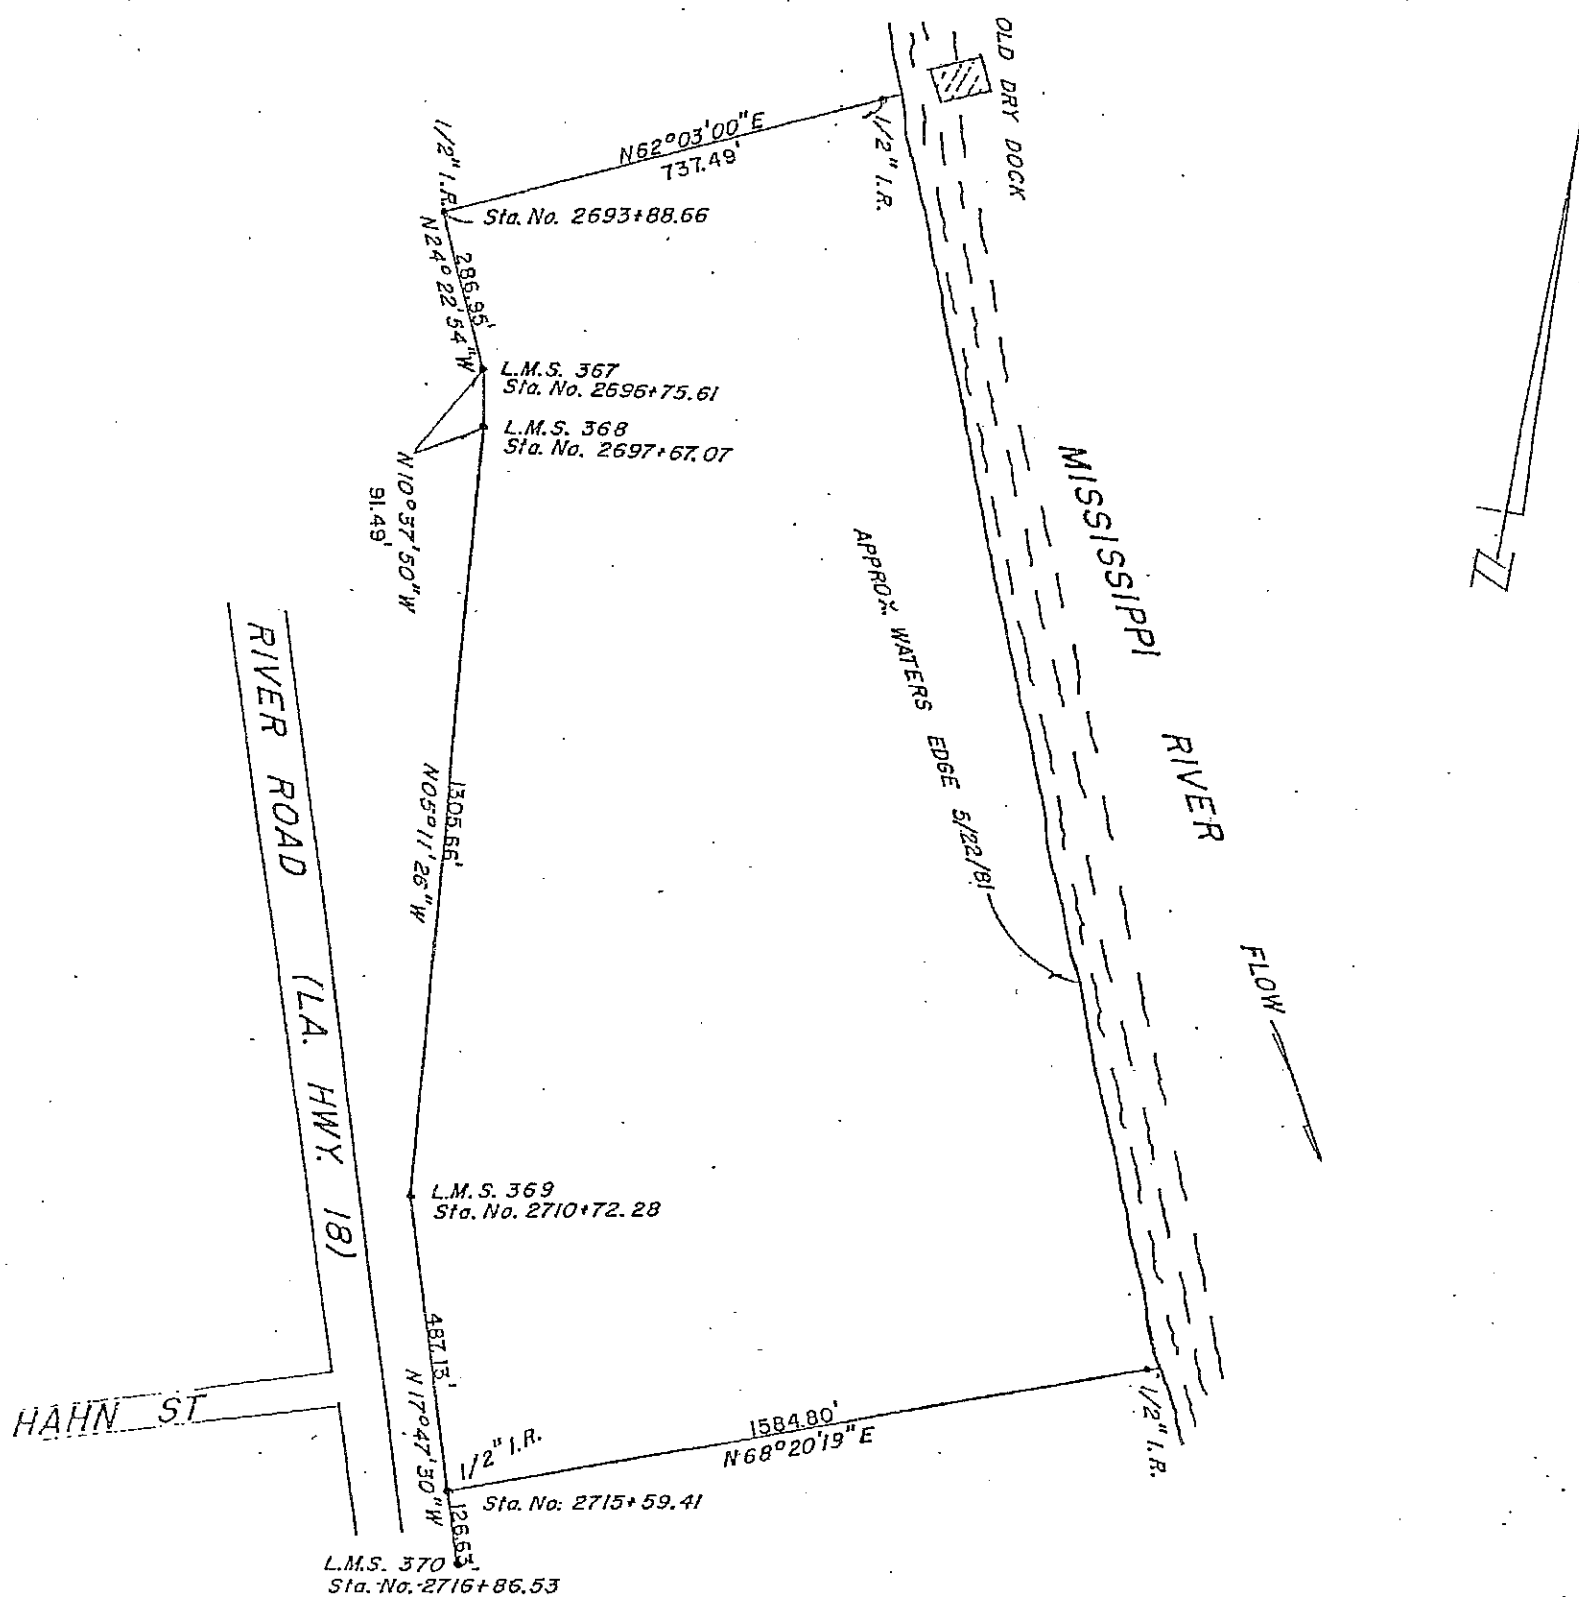

Note: Bearings refer to Lambert Grid- Ld.  
South Zone based on U.S. Army Corps of Engineers

RM

|   |   |                                                          |                                                                                                |
|---|---|----------------------------------------------------------|------------------------------------------------------------------------------------------------|
| <p>SURVEY OF A<br/>PORTION OF THE BATTURE<br/>LOCATED IN SECTIONS 3, 24, &amp; 26<br/>T-12-S, R-20-E,<br/>ST. CHARLES PARISH, LA.</p> |  <p><b>Surveys</b><br/>INCORPORATED</p> <p>LAND SURVEYORS<br/>P.O. BOX 838<br/>3221 34TH STREET<br/>METAIRIE, LOUISIANA 70004<br/>(504) 835-3111</p> | <p>CERTIFIED CORRECT</p> <p><i>R.P. Fontenot Jr.</i></p> | <p>STATE OF LA.</p> <p>R. P. FONTENOT</p> <p>REG. No.</p> <p>RECEIVED</p> <p>LAND SURVEYOR</p> |
| <p>CERTIFIED CORRECT TO:</p> <p>VILLERE MARINE CORPORATION</p> <p>HAHNVILLE</p>                                                       |   | <p>SURVEYOR</p>                                          |                                                                                                |