


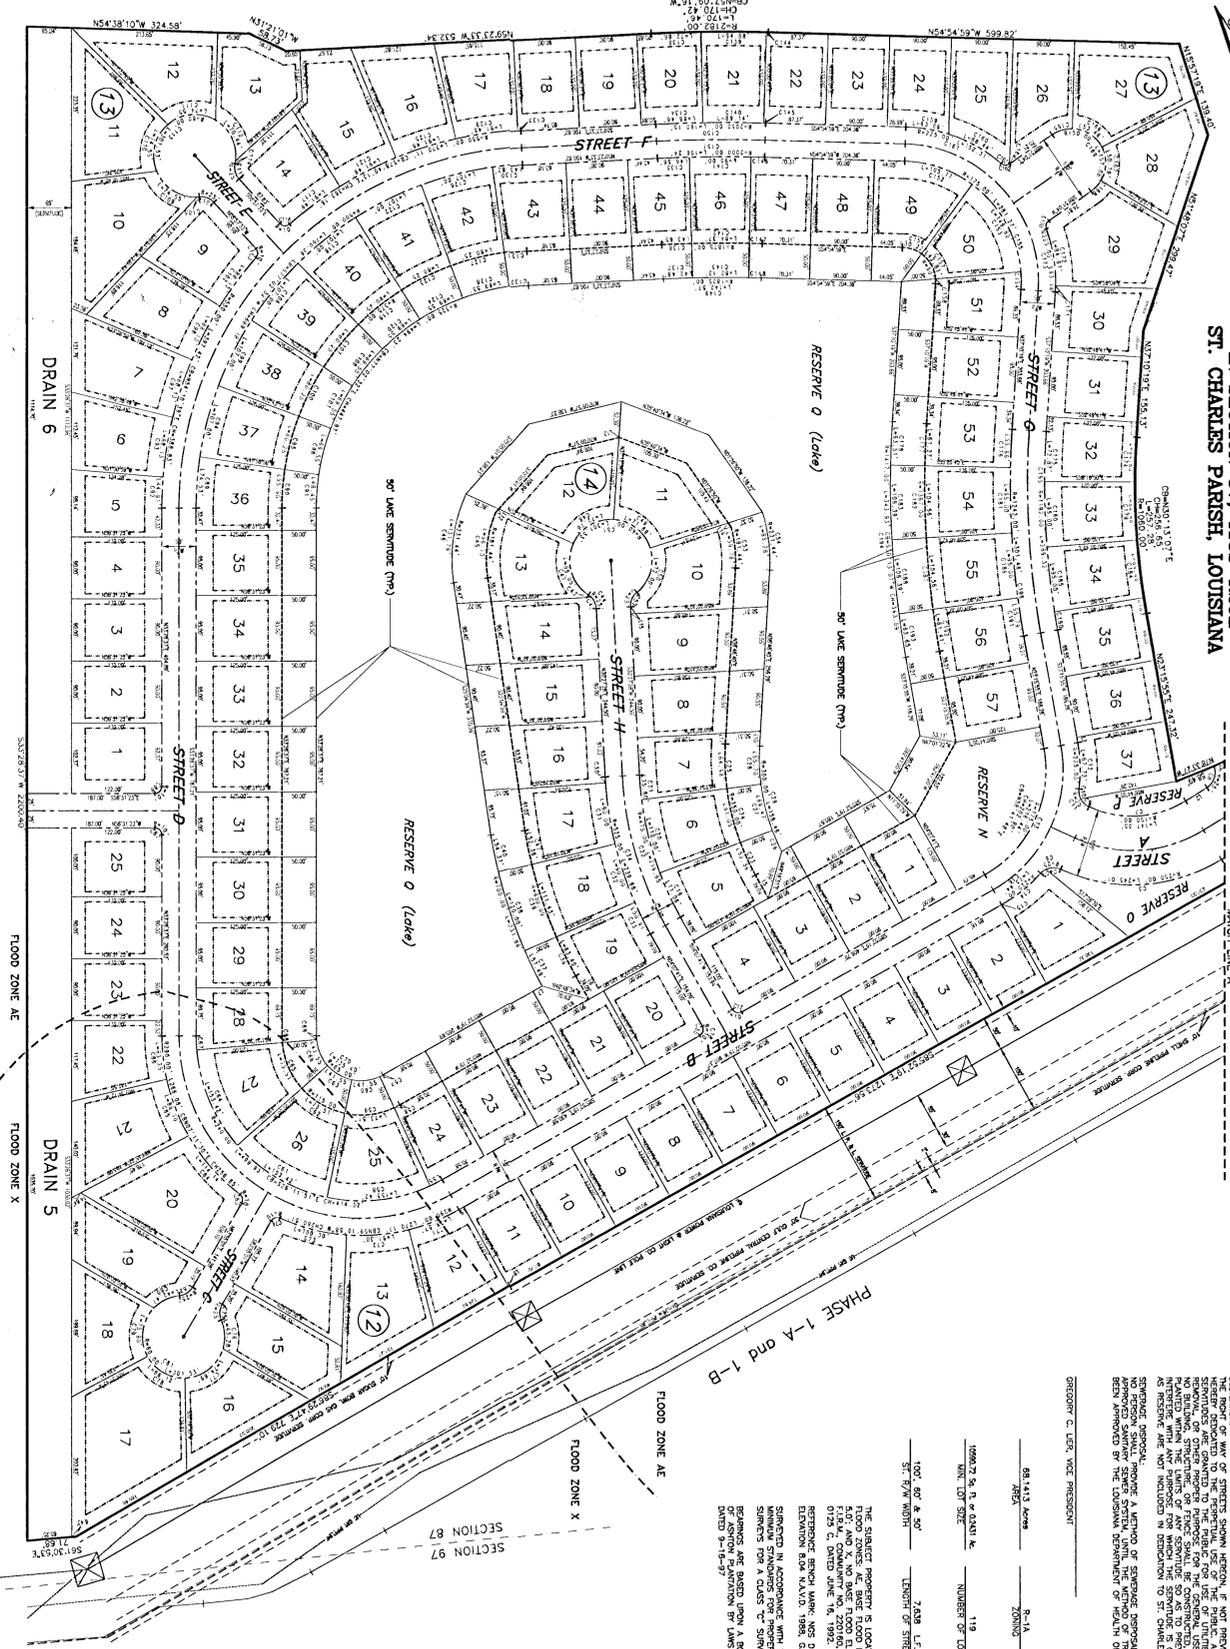

**ASHTON PLANTATION
PHASE 3
IN SECTION 87, T13S-R20E
ST. CHARLES PARISH, LOUISIANA**



- 12 DENOTES SQUARE NUMBERS
- 10 DENOTES LOT NUMBERS
- STRIKED TABLE:
 FRONT STRIPACK 20' (Including sidewalk)
 REAR STRIPACK, OUT-DE-SAC 20' (Including back lot)
 REAR STRIPACK, DETACHED BUILDING (Including back lot)
 REAR STRIPACK, DRIVE LOTS 20' From Lot Service
 SIDE STRIPACK 20'
 (NOTE: MINIMUM OF 12' REQUIRED BETWEEN IMPROVEMENTS)







OWNER:

PREPARED BY:
GREGORY C. UFF, VICE PRESIDENT

68,143 Acres
ZONING: R-1A
ROAD SURFACING: CONCRETE




