


SOUTHEASTERN LAND DISTRICT
WEST OF THE MISSISSIPPI RIVER
T 14 S - R 20 E
SECTION 26

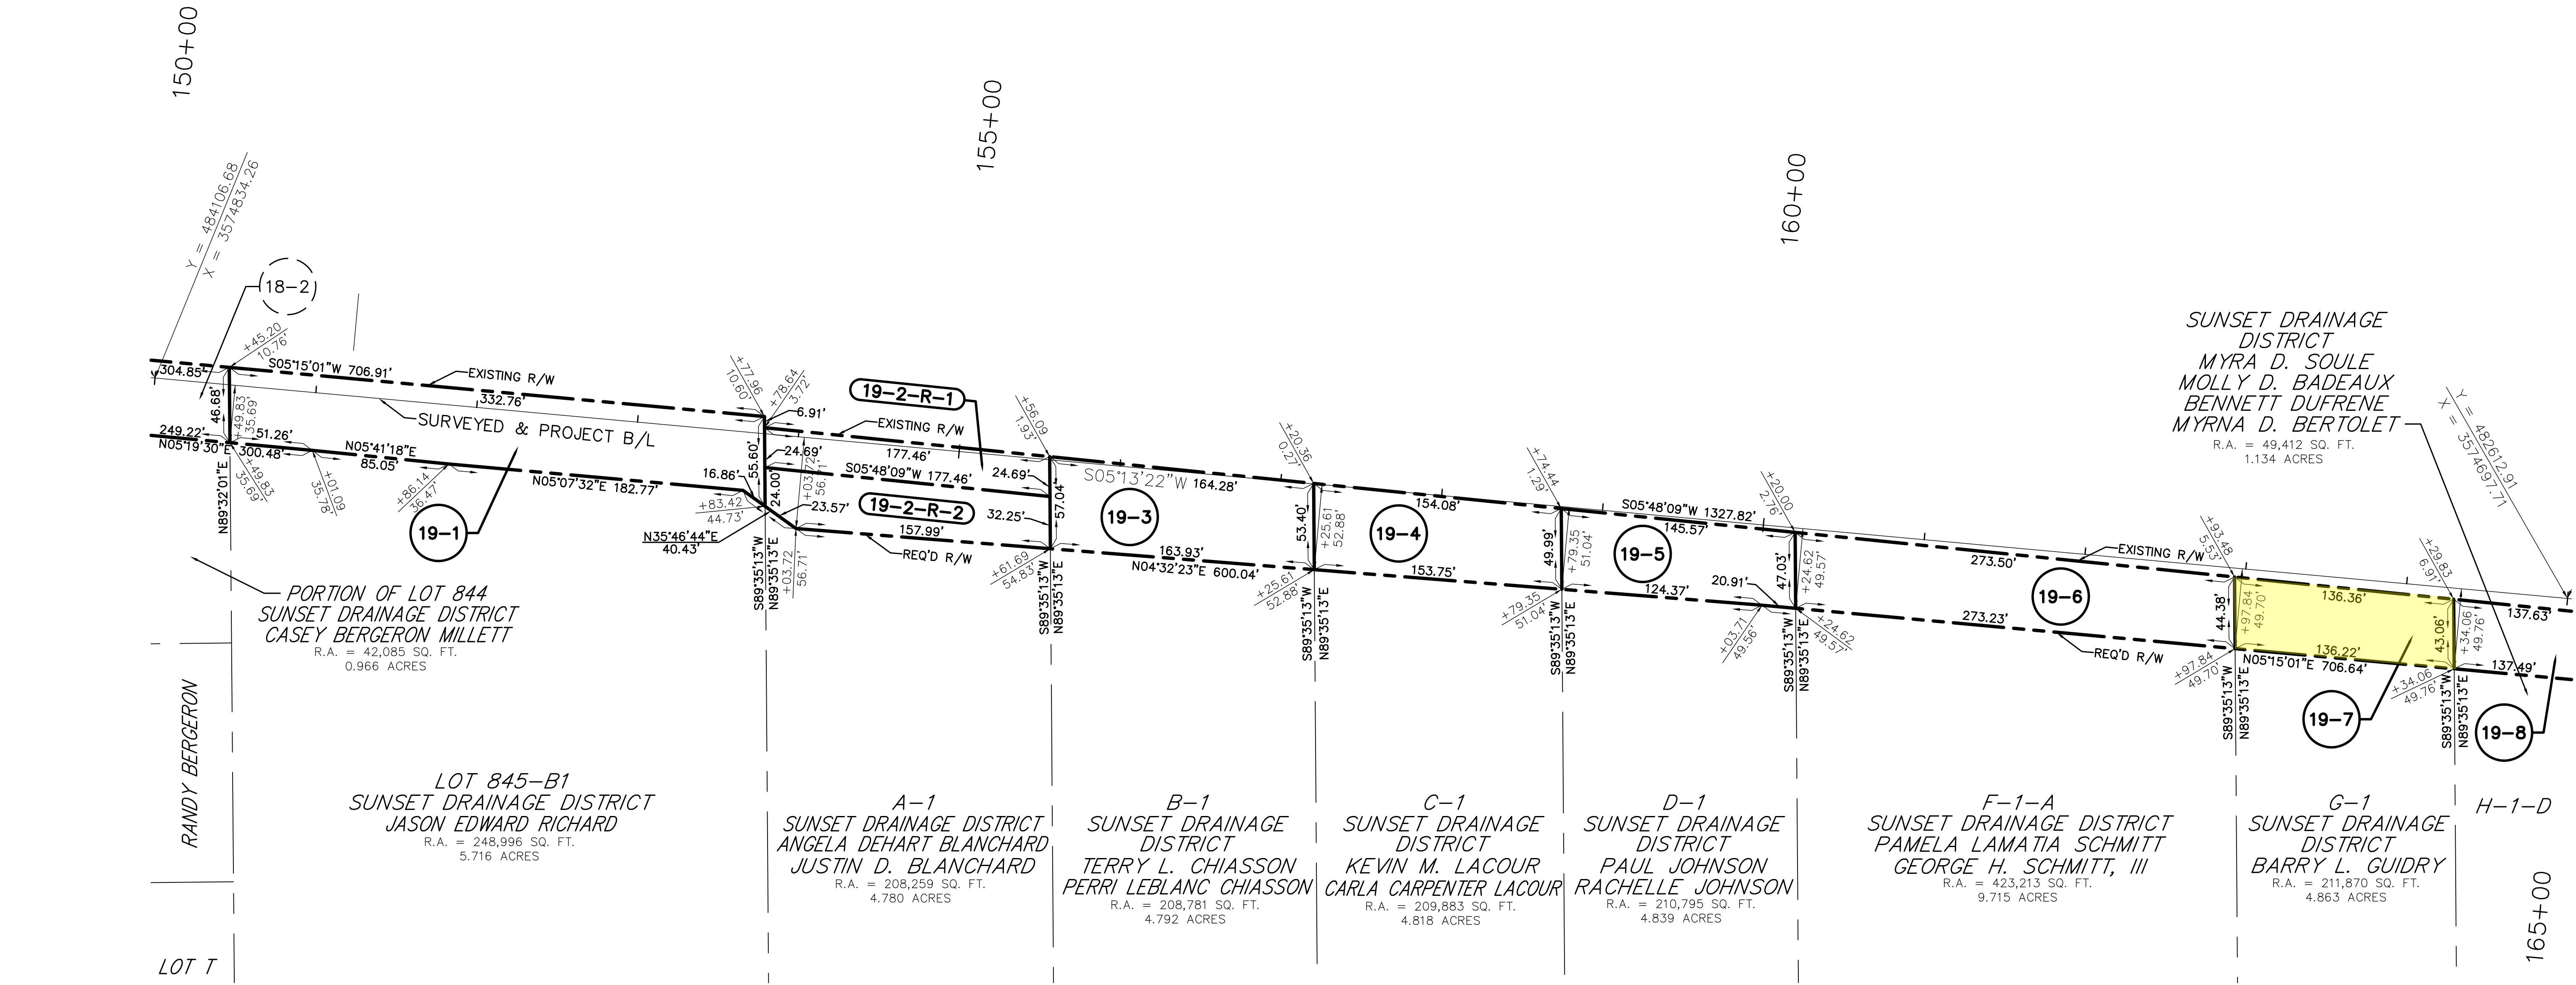

LEGEND

- REQUIRED RIGHT OF WAY LINE
- PROPERTY LINE
- LOT LINE
- LIMITS OF CONSTRUCTION
- EXISTING RIGHT OF WAY LINE
- SECTION LINE
- DRAINAGE SERVITUDE
- EXISTING SERVITUDE

19-8	MYRA D. SOULE, MOLLY D. BADEAUX, BENNETT DUFRENE & MYRNA D. BERTOLET	C.O.B. 710	PG. 103	ENTRY NO. 340604	0.133 AC.	SERVITUDE
19-7	BARRY L. GUIDRY	C.O.B. 607	PG. 403	ENTRY NO. 270408	0.136 AC.	SERVITUDE
19-6	PAMELA LAMATIA SCHMITT & GEORGE H. SCHMITT, III	C.O.B. 492	PG. 582	ENTRY NO. 192860	0.285 AC.	SERVITUDE
19-5	PAUL JOHNSON & RACHELLE JOHNSON	C.O.B. 720	PG. 623	ENTRY NO. 346706	0.161 AC.	SERVITUDE
19-4	KEVIN M. LACOUR & CARLA CARPENTER LACOUR	C.O.B. 481	PG. 464	ENTRY NO. 185077	0.182 AC.	SERVITUDE
19-3	TERRY L. CHIASSON & PERRI LEBLANC CHIASSON	C.O.B. 475	PG. 126	ENTRY NO. 181339	0.207 AC.	SERVITUDE
19-2-R-2	ANGELA DEHART BLANCHARD & JUSTIN D. BLANCHARD	C.O.B. 734	PG. 709	ENTRY NO. 355572	0.136 AC.	SERVITUDE
19-2-R-1	ANGELA DEHART BLANCHARD & JUSTIN D. BLANCHARD	C.O.B. 734	PG. 709	ENTRY NO. 355572	0.100 AC.	FEE
19-1	JASON EDWARD RICHARD	C.O.B. 671	PG. 484	ENTRY NO. 319456	0.359 AC.	SERVITUDE
PARCEL	OWNER	ACQUISITION		AREA	ESTATE TYPE	

ELEVATIONS OR COORDINATES BASED ON:
DESIGNATION: BAO1 SM01
PID: DH3816
STATE/COUNTY: LA/ST. CHARLES PARISH
USGS QUAD: LULING (1992)
NAD 83 (2007): 29°55'01.64"(N) 90°18'58.55"(W) ADJUSTED
NAVD 88: 1.74 (METERS) 5.70 (FEET)
GPS OBS: 2006.81
RETRIEVAL DATE: DECEMBER 8, 2010

BEARINGS SHOWN HEREON ARE GRID
BEARINGS BASED ON THE LOUISIANA STATE
PLANE COORDINATE SYSTEM SOUTH ZONE
NAD 83 (2007).

I CERTIFY THAT THIS PLAT REPRESENTS AN ACTUAL ROUTE
SURVEY MADE BY ME, OR BY THOSE UNDER MY DIRECTION AND
COMPLIES WITH THE REQUIREMENTS OF LOUISIANA'S "STANDARDS
OF PRACTICE FOR BOUNDARY SURVEYS" FOR A CLASS D ROUTE
SURVEY SPECIFICALLY CHAPTER 2909 - ROUTE SURVEY.

RESIDUAL ACREAGE NOTE
RESIDUAL ACREAGE'S SHOWN ARE CALCULATED FOR INFORMATION
PURPOSES ONLY.
THE RESIDUAL ACREAGE'S ARE SUBJECT TO REVIEW AND
VERIFICATION BY TITLE AND SURVEY.

08/04/16	REVISED PARCEL 19-2 INTO PARCEL 19-2-R-1 & PARCEL 19-2-R-2	TPT
DATE	DESCRIPTION	BY
	REVISIONS	

SUNSET DRAINAGE DISTRICT
MYRA D. SOULE
MOLLY D. BADEAUX
BENNETT DUFRENE
MYRNA D. BERTOLET
R.A. = 49,412 SQ. FT.
1.134 ACRES

LOT 845-B1
SUNSET DRAINAGE DISTRICT
JASON EDWARD RICHARD
R.A. = 248,996 SQ. FT.
5.716 ACRES

A-1
SUNSET DRAINAGE DISTRICT
ANGELA DEHART BLANCHARD
JUSTIN D. BLANCHARD
R.A. = 208,259 SQ. FT.
4.780 ACRES

B-1
SUNSET DRAINAGE DISTRICT
TERRY L. CHIASSON
PERRI LEBLANC CHIASSON
R.A. = 208,781 SQ. FT.
4.792 ACRES

C-1
SUNSET DRAINAGE DISTRICT
KEVIN M. LACOUR
CARLA CARPENTER LACOUR
R.A. = 209,883 SQ. FT.
4.818 ACRES

D-1
SUNSET DRAINAGE DISTRICT
PAUL JOHNSON
RACHELLE JOHNSON
R.A. = 210,795 SQ. FT.
4.839 ACRES

F-1-A
SUNSET DRAINAGE DISTRICT
PAMELA LAMATIA SCHMITT
GEORGE H. SCHMITT, III
R.A. = 423,213 SQ. FT.
9.715 ACRES

G-1
SUNSET DRAINAGE DISTRICT
BARRY L. GUIDRY
R.A. = 211,870 SQ. FT.
4.863 ACRES

H-1-D

LAFOURCHE BASIN LEVEE DISTRICT
AND
PARISH OF ST. CHARLES

RIGHT OF WAY MAP
WEST BANK HURRICANE PROTECTION LEVEE
SUNSET DRAINAGE DISTRICT LEVEE
ST. CHARLES PARISH, LOUISIANA
STA. 830+00.00 TO 962+07.17 (NORTH SECTION)
10+00.00 TO 310+00.00 (SOUTH SECTION)

STEPHEN P. FLYNN, P.L.S.
LA. ST. REG. NO. 4668

DATE: 10/6/2015 100%
DRAWN BY: T.P.T.

SCALE: 1" = 50'
COMPUTED BY: S.P.F.

SHEET NO. 19