





SHEET 1 OF 3

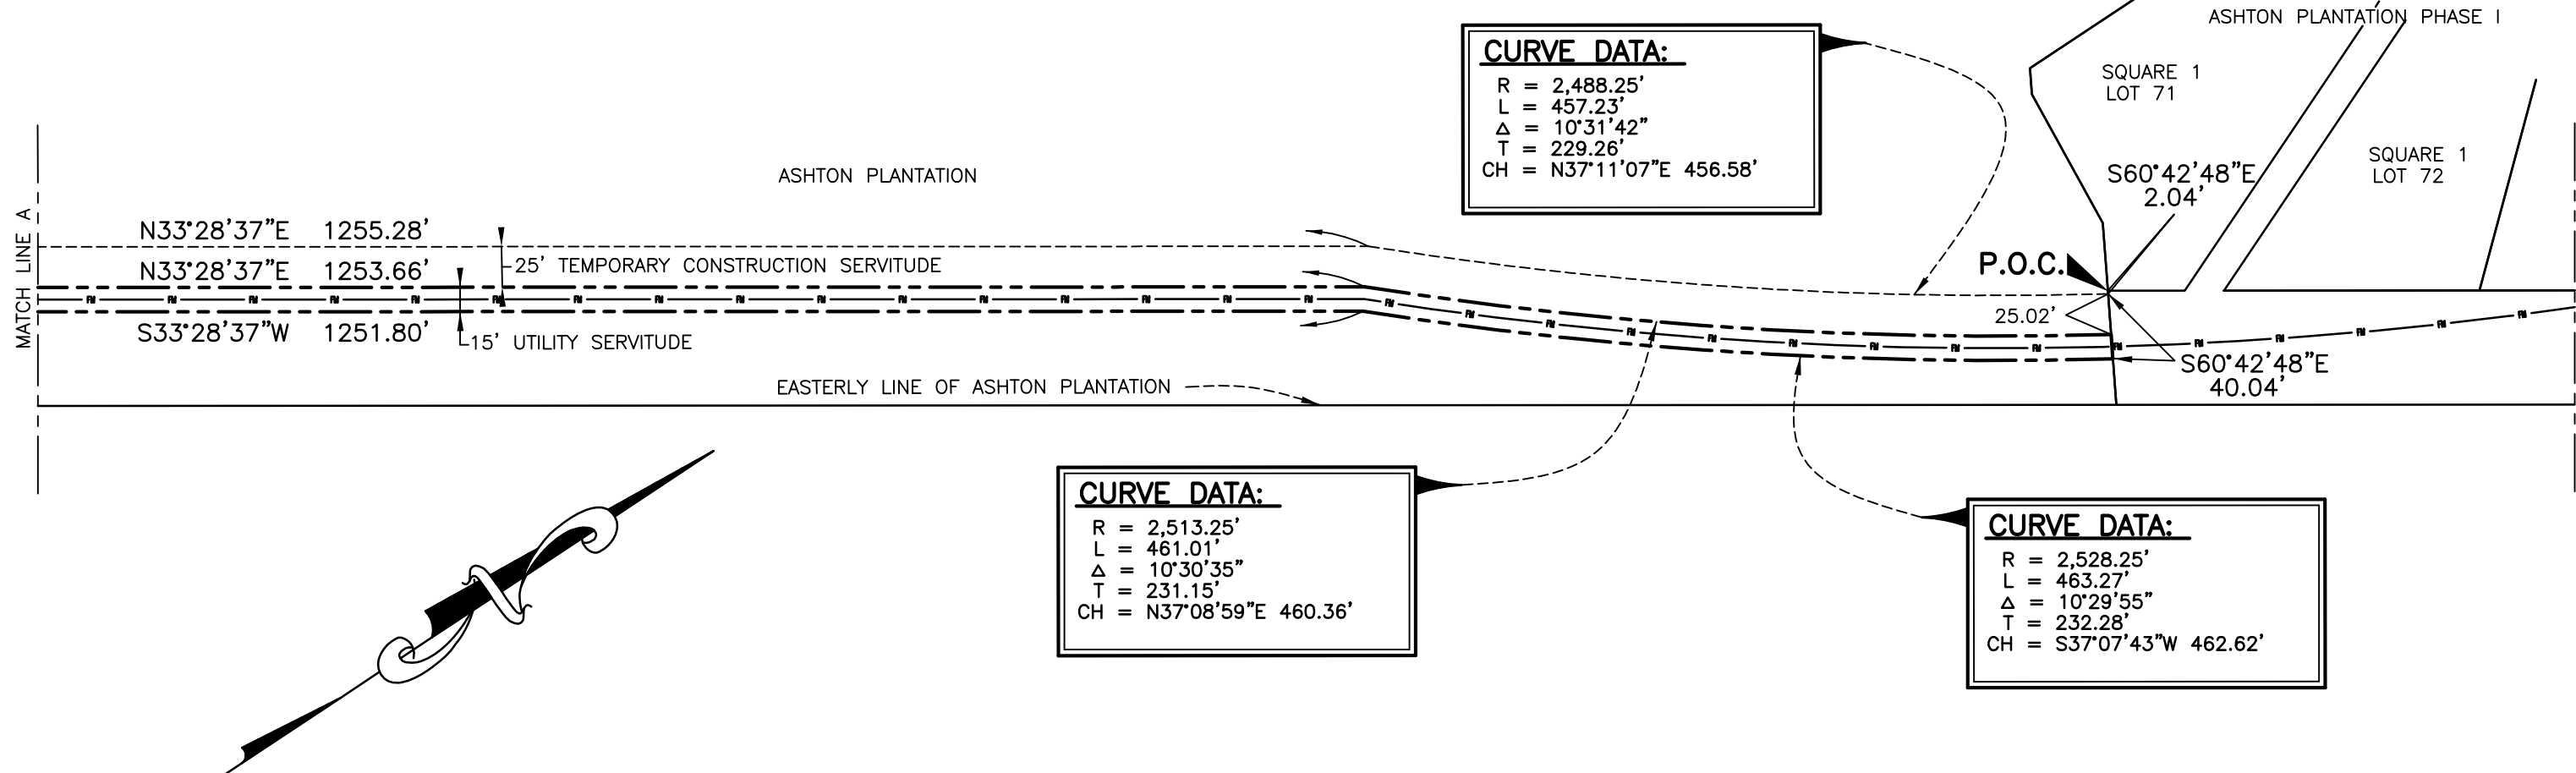

LEGEND


PROPOSED SERVITUDE LINE	
PROPOSED TEMPORARY CONSTRUCTION LIMITS	
PROPOSED SEWER FORCE MAIN	

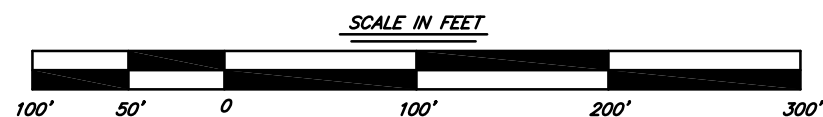

PROPOSED UTILITY SERVITUDE AND TEMPORARY
CONSTRUCTION SERVITUDE ACROSS
ASHTON PLANTATION
LOCATED IN SECTIONS 87 & 97, T13S-R20E
AND SECTION 8, T13S-R21E
ST. CHARLES PARISH, LOUISIANA

BAYOU COUNTRY SURVEYING, LLC
Professional Land Surveyors
PO Box 156 Labadieville, LA. 70372
Office 985-526-0016

DESIGNED: HES	DETAILED:	TRACED:
CHECKED: HES	CHECKED: HES	CHECKED:
DATED: 4/17/2012 FILE: C:\BAYOU_COUNTRY_SURVEYING\JOBS\1739\PROPERTY OWNERS JOB NO: 1739		

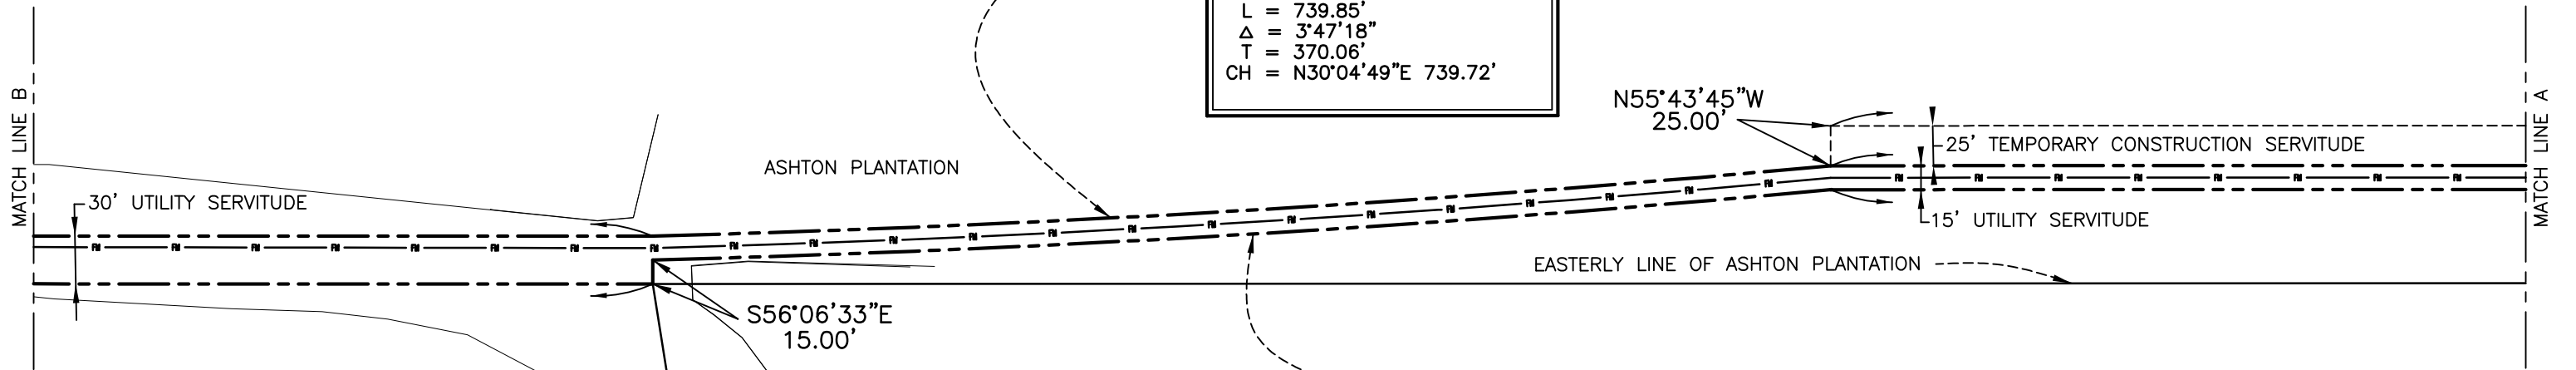


RMJ ENTERPRISES, INC.
RAY J. MATHERNE, PH. D., PRESIDENT
P.O. BOX 1440
PARADIS, LOUISIANA 70080



LEGEND

PROPOSED SERVITUDE LINE	---
PROPOSED TEMPORARY CONSTRUCTION LIMITS	----
PROPOSED SEWER FORCE MAIN	— ■ — ■ — ■ —

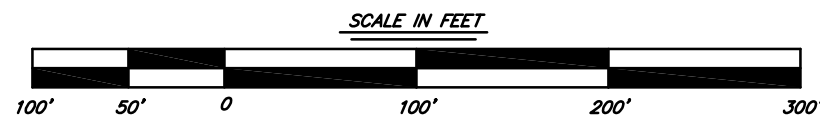


PROPOSED UTILITY SERVITUDE AND TEMPORARY
CONSTRUCTION SERVITUDE ACROSS
ASHTON PLANTATION
LOCATED IN SECTIONS 87 & 97, T13S-R20E
AND SECTION 8, T13S-R21E
ST. CHARLES PARISH, LOUISIANA

BAYOU COUNTRY SURVEYING, LLC
Professional Land Surveyors
PO Box 156 Labadieville, LA. 70372
Office 985-526-0016

DESIGNED: HES	DETAILED:	TRACED:
CHECKED: HES	CHECKED: HES	CHECKED:
DATED: 4/17/2012 FILE: C:\BAYOU_COUNTRY_SURVEYING\JOBS\1739\PROPERTY OWNERS JOB NO: 1739		

ASHTON PLANTATION

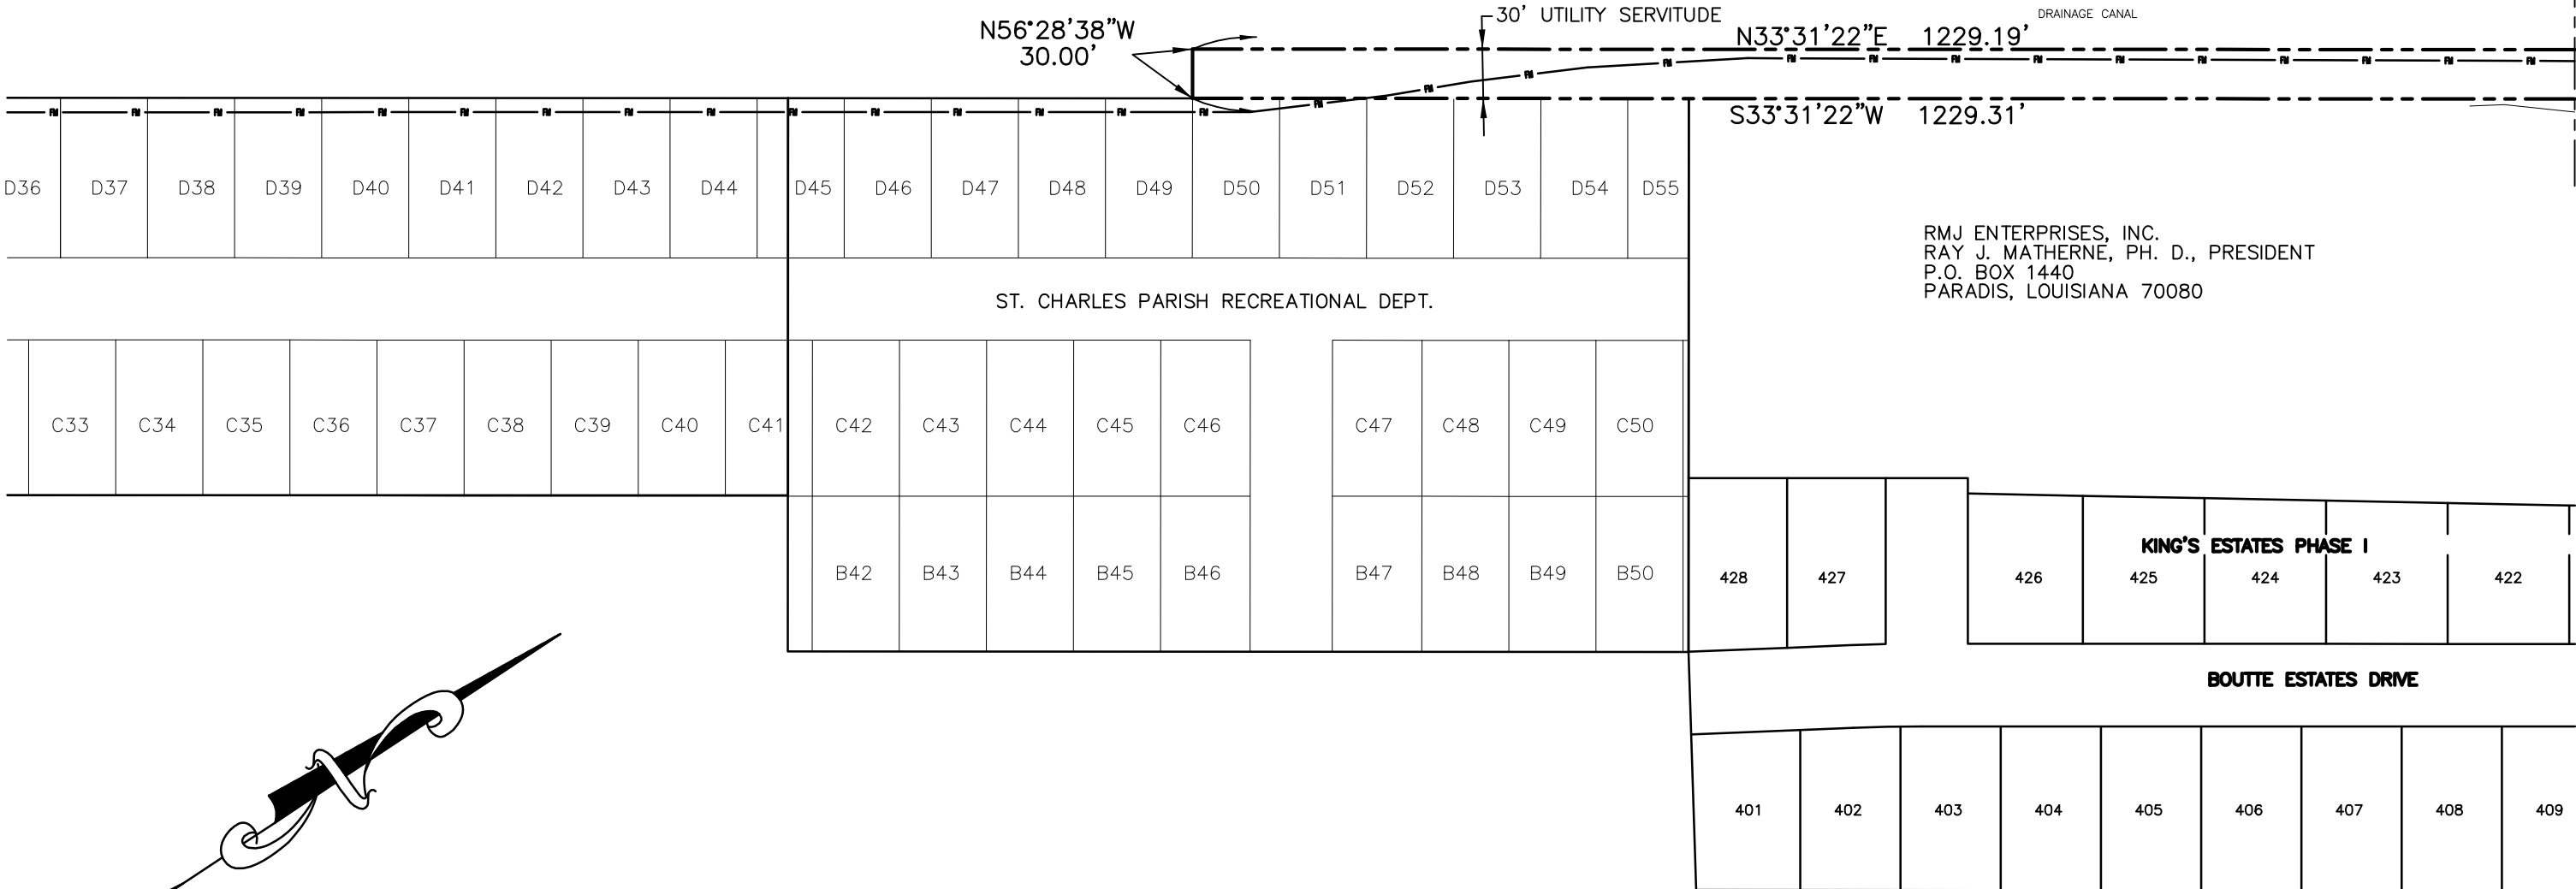

RMJ ENTERPRISES, INC.
RAY J. MATHERNE, PH. D., PRESIDENT
P.O. BOX 1440
PARADIS, LOUISIANA 70080

SHEET 3 OF 3

PROPOSED UTILITY SERVITUDE AND TEMPORARY
CONSTRUCTION SERVITUDE ACROSS
ASHTON PLANTATION
LOCATED IN SECTIONS 87 & 97, T13S-R20E
AND SECTION 8, T13S-R21E
ST. CHARLES PARISH, LOUISIANA

BAYOU COUNTRY SURVEYING, LLC
Professional Land Surveyors
PO Box 156 Labadieville, LA. 70372
Office 985-526-0016

DESIGNED: HES	DETAILED:	TRACED:
CHECKED: HES	CHECKED: HES	CHECKED:
DATED: 4/17/2012 FILE: C:\BAYOU_COUNTRY_SURVEYING\JOBS\1739\PROPERTY OWNERS JOB NO: 1739		

LEGEND

PROPOSED SERVITUDE LINE	---
PROPOSED TEMPORARY CONSTRUCTION LIMITS	----
PROPOSED SEWER FORCE MAIN	— ■ — ■ — ■ —

