


*3000 LB CONC. SIDEWALK NOT TO BE INSTALLED BY CONTRACTOR SELECTED TO DO STREET WORK, HOWEVER, BY INDIVIDUAL LOT OWNERS AS PART OF THE DEVELOPMENT. EXPANSION JOINTS WILL BE PROVIDED EVERY 100 FEET AND CONTRACTION JOINTS WILL BE SPACED EVERY 4 FEET. LIGHT POLE LOCATIONS SEE LIGHTING PLAN

TYPICAL CROSS SECTION AT CONNECTION STREETS

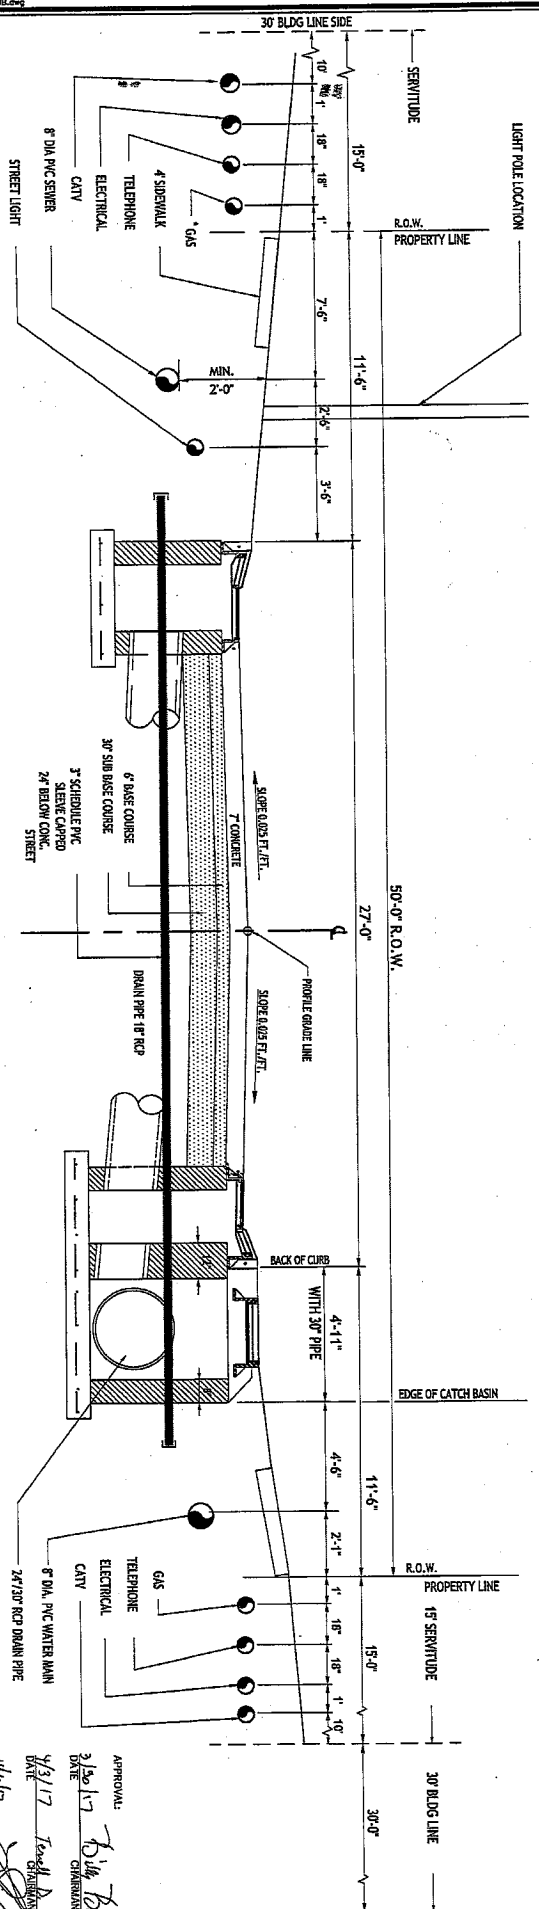

TYPICAL STREET CROSS SECTION

*3000 LB CONC. SIDEWALK NOT TO BE INSTALLED BY CONTRACTOR SELECTED TO DO STREET WORK, HOWEVER, BY INDIVIDUAL LOT OWNERS AS PART OF THE DEVELOPMENT. EXPANSION JOINTS WILL BE PROVIDED EVERY 100 FEET AND CONTRACTION JOINTS WILL BE SPACED EVERY 4 FEET. LIGHT POLE LOCATIONS SEE LIGHTING PLAN

APPROVAL:
 DATE: 3/16/17
 CHAIRMAN PLANNING & ZONING COMMISSION
 DATE: 4/10/17
 PARISH PRESIDENT

PLAN RECORDED IN THE CLERK OF COURTS OFFICE
 PARISH OF ST. CHARLES, LOUISIANA
 BOOK: 5270
 PAGE: 426033



A RESUBDIVISION SURVEY OF THE ROBERT, ELMORE AND ELLA GASSEN TRACT AND THE REY BAUDIN TRACT INTO LOTS 1-88, ASTON OAKS SUBDIVISION, SECTION 54, T-13-S & R-21-E AND SECTIONS 88 & 89 OF T-13-S & R-20-E, OF THE SOUTHEASTERN LAND DISTRICT WEST OF THE MISSISSIPPI RIVER, PARISH OF ST. CHARLES, LOUISIANA.

I certify that this plat represents an actual ground survey made by me or under my direction, and it also conforms to the requirements for the Minimum Standards for Property Boundary Surveys as found in Louisiana Administrative Code, TITLE 48, LAC 48:251.1, Chapter 28 of the Code of Laws, State of Louisiana.

MURRAY ARCHITECTS

NO.	DATE	DESCRIPTION	BY	CHKD
1				
2				

DATE: MARCH 3, 2017
 TIME: 10:00 AM
 BY: [Signature]
 FOR: [Signature]
 IN BOOK: 5270
 PAGE: 426033

V-501