


ST. CHARLES PARISH, LA.

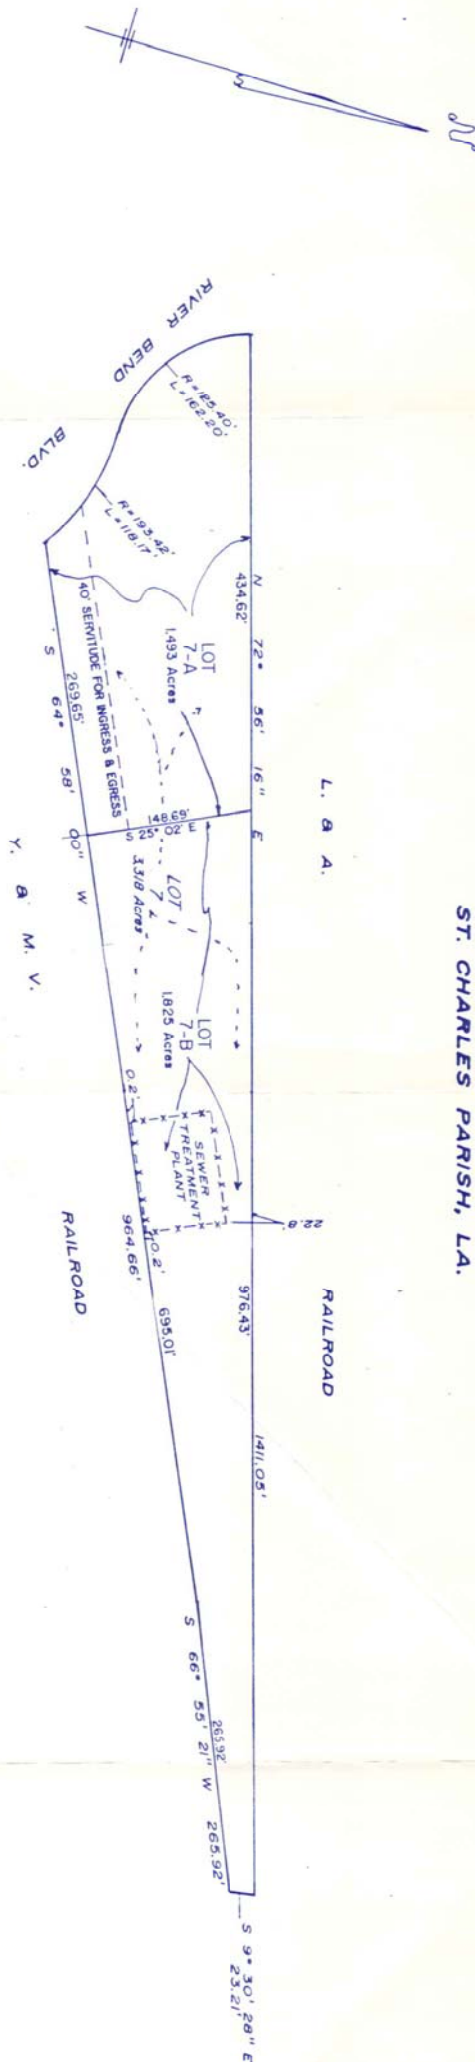

RECOMMENDATION
APPROVAL/DISAPPROVAL

DIRECTOR OF PLANNING
DATE 4/21/89

PARISH PRESIDENT
DATE 4/21/89

Recorded in the Clerk of Court's Office
St. Charles Parish on the 23rd day of APRIL, 1989
Entry # 14-352-8

This plat is made in accordance with Louisiana
RS 33:505, et seq. and all regulations with the
zoning requirements of the M.L.D. District in
respect to area and width.

Signature Title

SCALE 1" = 100'

RIVER RIDGE, LA.

MARCH 28, 1989

PLAN SHOWING THE RESUBDIVISION OF LOT 7 RIVER
BEND BUSINESS PARK, ST. CHARLES PARISH, LA. INTO
LOTS 7-A & 7-B RIVER BEND BUSINESS PARK, ST.
CHARLES PARISH, LA.
MADE AT THE REQUEST OF ADAMS & REESE.

This is to certify that I have examined the Federal Insurance Administration
Flood Hazard Boundary Maps and found that the above captioned property
is located in a special flood hazard zone.
FLOOD ZONE "A"
COMM. PANEL 220160 0150 B MAY 2, 1983.

Gerald W. Swanson
GERALD SWANSON, INC.
8719 SOUTHDOWN LANE
RIVER RIDGE, LA. 70123
757-1903

