

DEDICATION STATEMENTS





CURVE	LENGTH	RADIUS	BEARING	DISTANCE	BEARING	DISTANCE
1	31.41	20.00	N69°53'41"W	28.28	19	48.39
2	31.41	20.00	S20°06'18"W	28.28	20	47.38
3	28.01	100.00	N57°04'50"E	27.91	21	20.55
4	47.80	100.00	N57°21'44"E	47.34	22	20.55
5	39.27	100.00	S10°25'00"W	39.02	23	1.69
6	42.66	100.00	S13°03'24"E	42.34	24	47.50
7	52.89	100.00	N40°25'58"W	52.89	25	31.41
8	37.85	100.00	S07°18'13"W	37.85	26	63.85
9	37.85	100.00	S07°43'09"E	37.85	27	37.24
10	21.18	100.00	S06°23'24"W	21.14	28	23.01
11	15.89	60.00	S48°17'45"E	15.85	29	38.81
12	25.34	25.00	S09°44'41"E	24.22	30	25.58
13	47.21	25.00	N75°48'20"E	19.98	31	37.24
14	24.82	20.00	N45°30'30"E	23.85	32	23.01
15	60.08	60.00	S94°57'16"E	58.30	33	39.81
16	44.20	60.00	N44°52'08"E	43.21	34	25.58
17	41.32	60.00	S04°01'57"W	40.50	35	57.54
18	43.27	60.00	N56°21'26"W	42.34	36	57.54
					37	39.85
					38	53.26
					39	53.26

FINAL PLAN HIGHLAND OAKS, PHASE 2

SURVEY PLAT AND RESUBDIVISION OF THE JAMES PROPERTIES
TRACT 2 OF THE T.L. JAMES PROPERTIES
IN LOTS HEREIN DESIGNATED AS LOTS 1 THRU 3, 29 THRU 32, 57, 58, & 69 THRU 92
OF THE T.L. JAMES PROPERTIES
SITUATED IN SECTION 39, T-12-S, R-9-E
ST. ROSE, ST. CHARLES, LOUISIANA

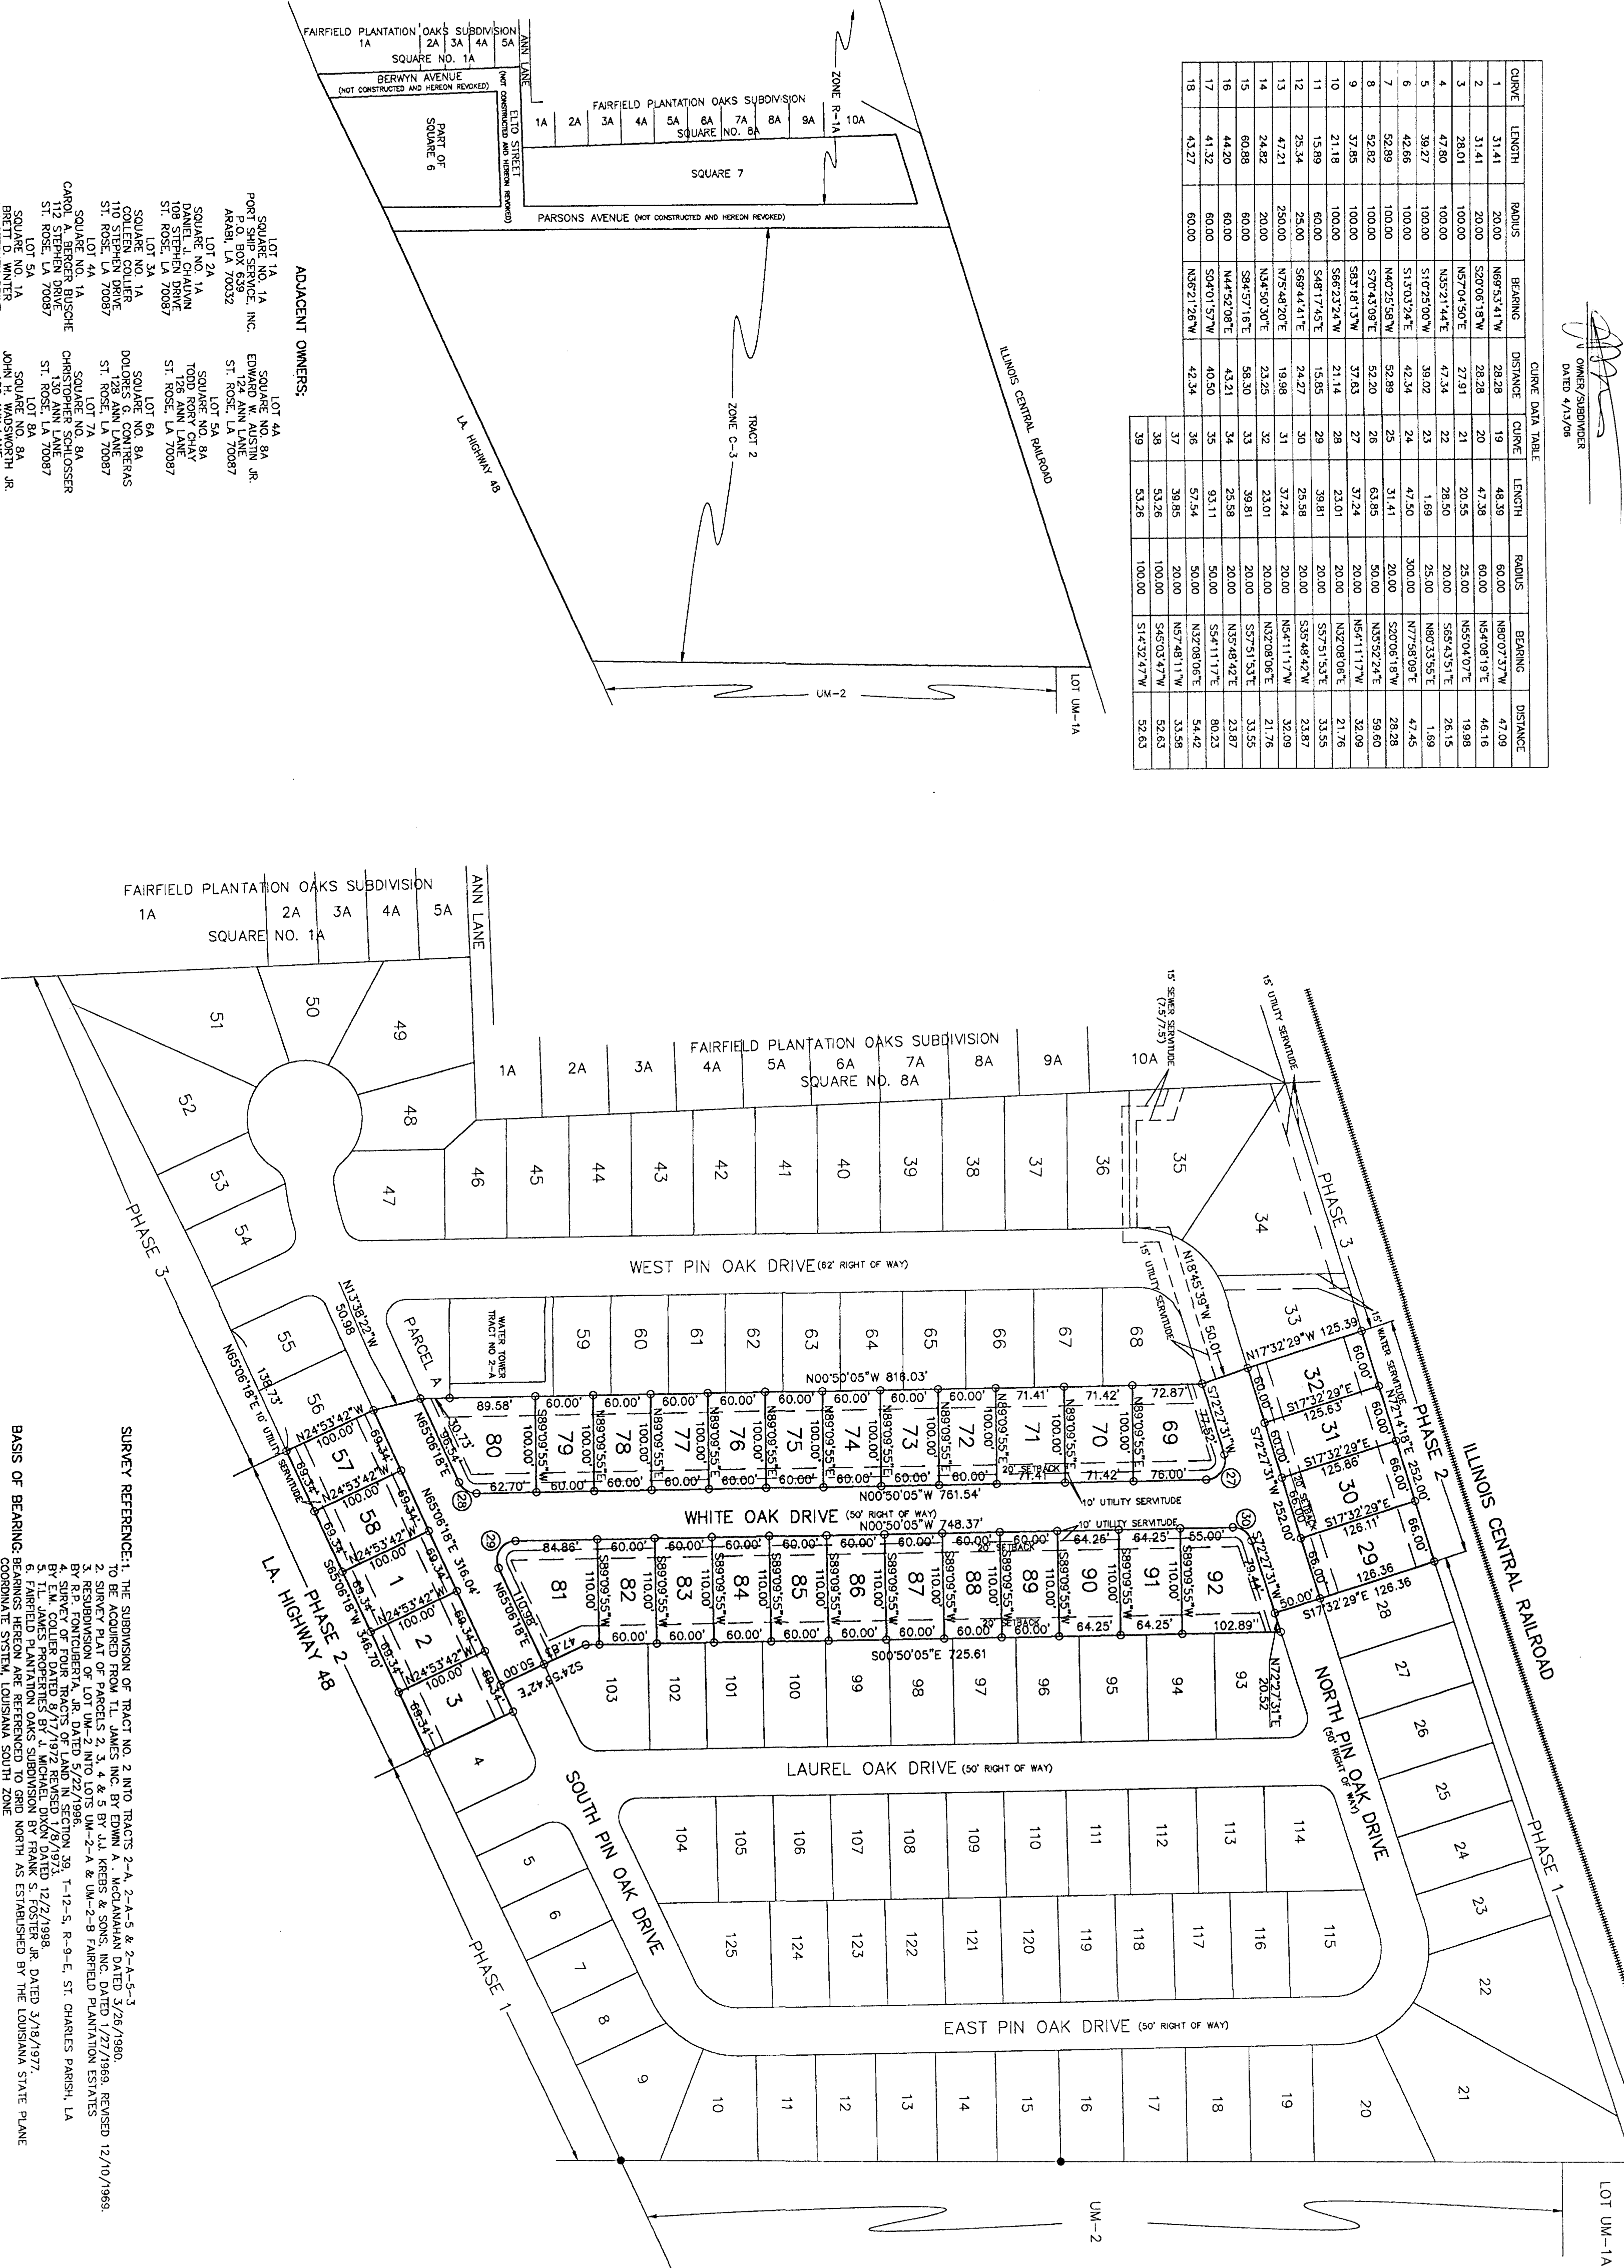

LOT	AREA S.F.
1	6,934
2	6,934
