


SECTION 6
T12S-R7E

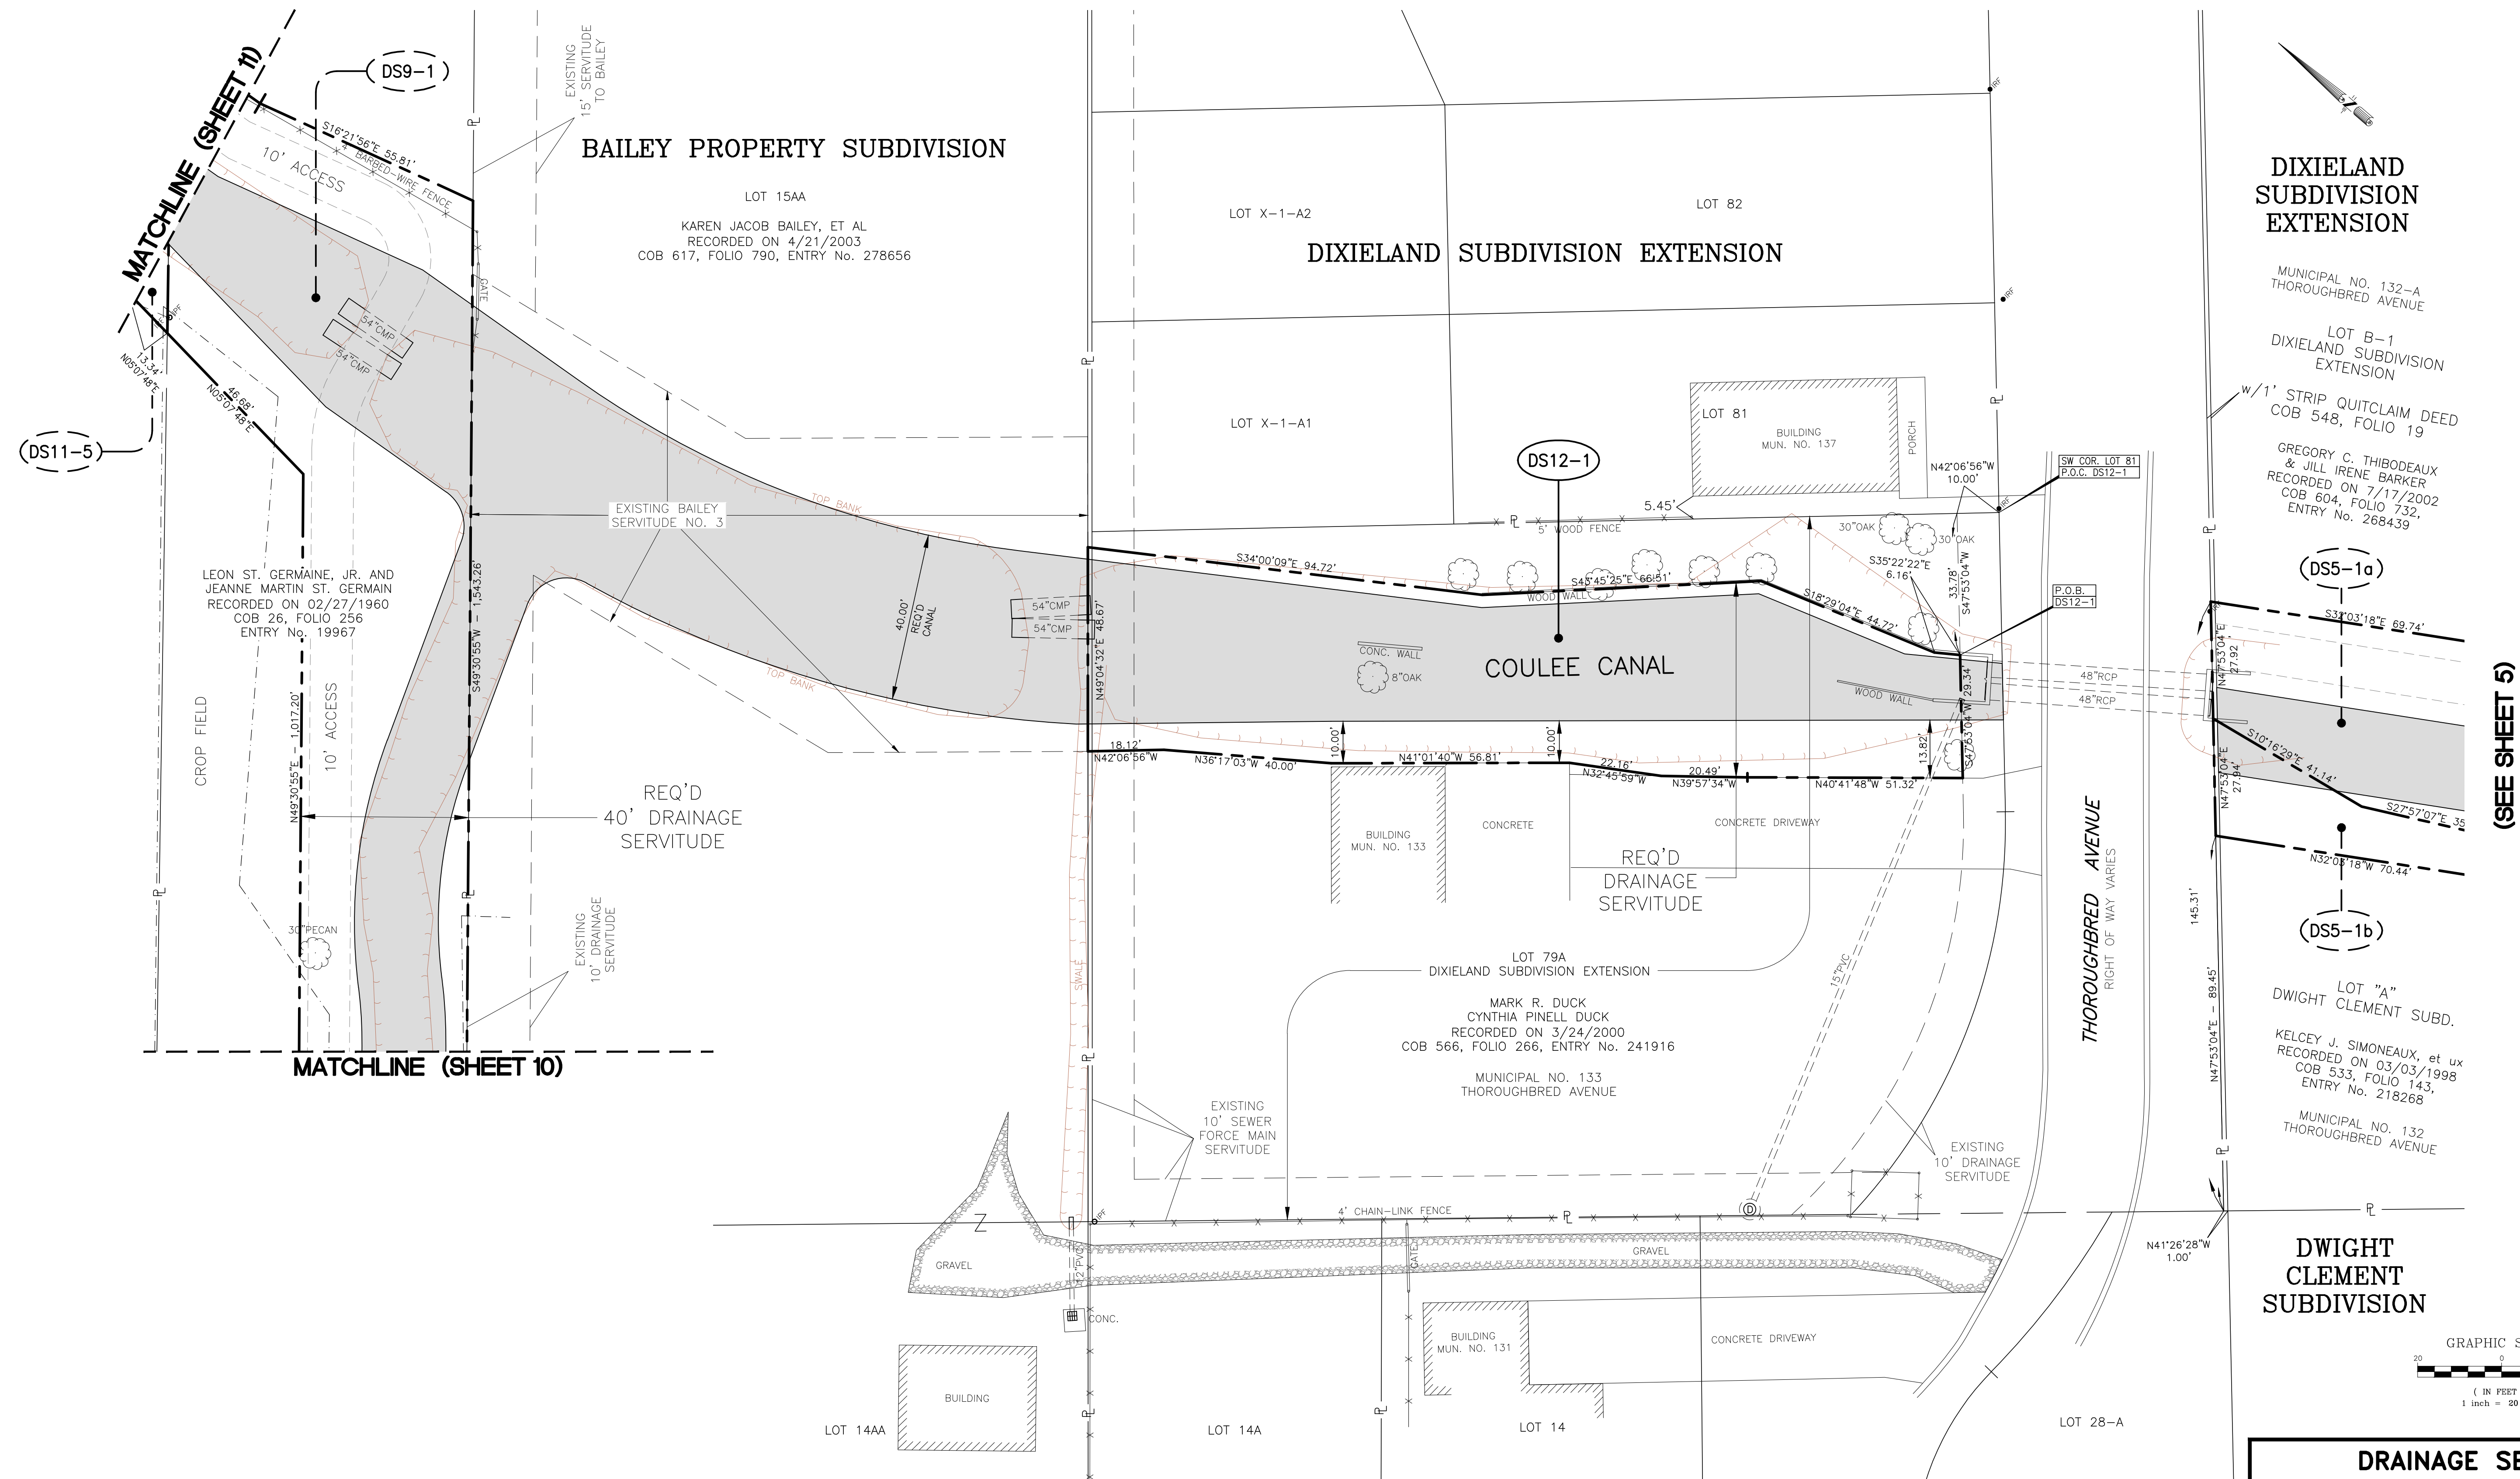

DRAINAGE SERVITUDES

REQUIRED DRAINAGE SERVITUDES FOR
A PORTION OF COULEE CANAL
SECTIONS 6, 7, 17 & 42, T12S-R7E
TOWN OF MONTZ
ST. CHARLES PARISH, LA.



3445 N. CAUSEWAY BLVD., STE. 401, METAIRIE, LA. 70002 (504)838-6009

6/25/2015	REVISED D54-1, D55-1, D511-2 and D512-1	DRAWN BY:	SCALE: 1" = 20'	DRAWN BY:	EWIP
DATE	REVISION RECORD	E.W.P.	DATE: 4/21/2015	CHECKED BY:	CAM
			JOB NO. 413-2060106.004	SHEET NO.	12 OF 15