



PER BOUNDARY AGREEMENT AT COB 501/616

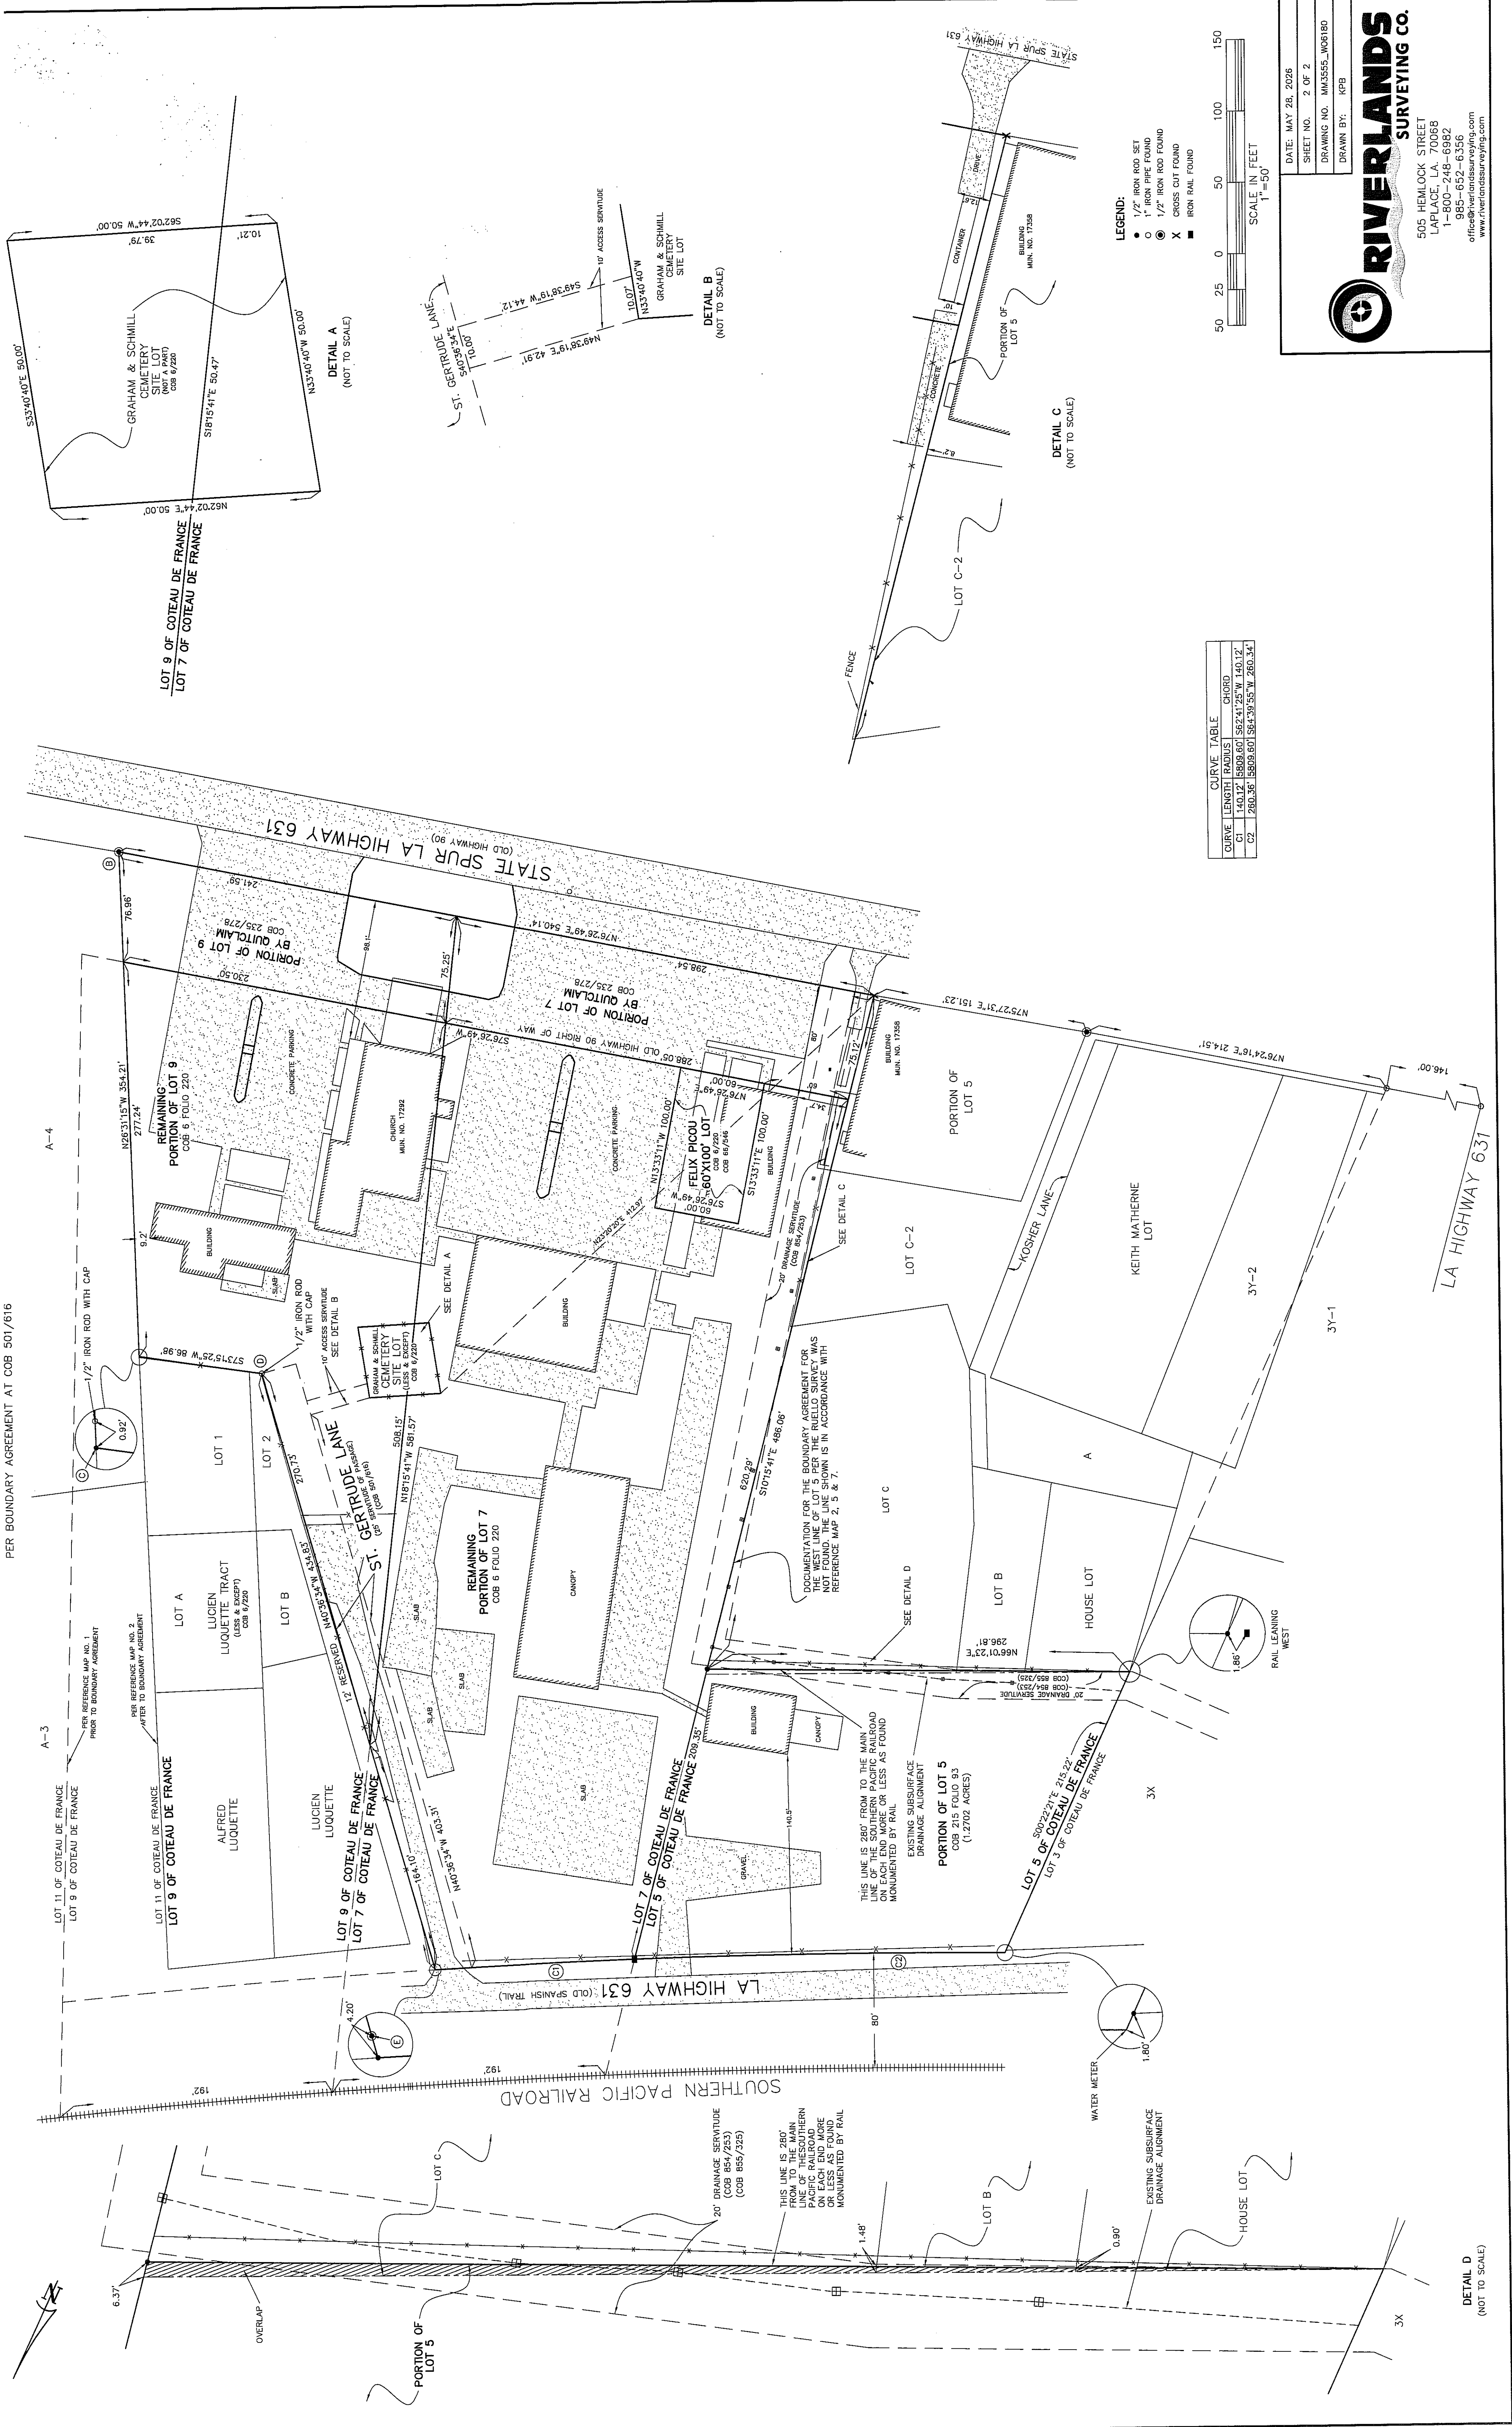

CURVE	LENGTH	RADIUS	CHORD
C1	140.12	9809.80'	S62°41'25" W 140.12'
C2	280.36	9809.80'	S64°39'55" W 280.34'

- LEGEND:
- 1/2" IRON ROD SET
 - 1" IRON PIPE FOUND
 - 1/2" IRON ROD FOUND
 - CROSS CUT FOUND
 - IRON RAIL FOUND

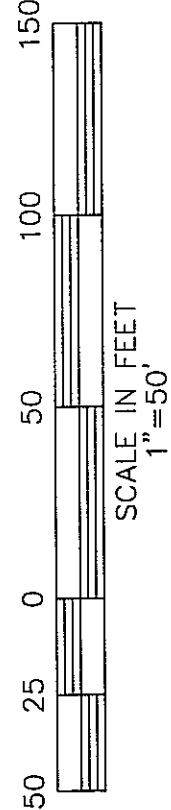

RIVERLANDS
SURVEYING CO.

505 HEMLOCK STREET
LAPLACE, LA. 70068
1-800-248-6982
985-652-6356
office@riverlandsurveying.com
www.riverlandsurveying.com

DATE: MAY 28, 2026

SHEET NO. 2 OF 2

DRAWING NO. MM3555_W06180

DRAWN BY: KPB

DETAIL D
(NOT TO SCALE)

DETAIL C
(NOT TO SCALE)

DETAIL B
(NOT TO SCALE)

DETAIL A
(NOT TO SCALE)