
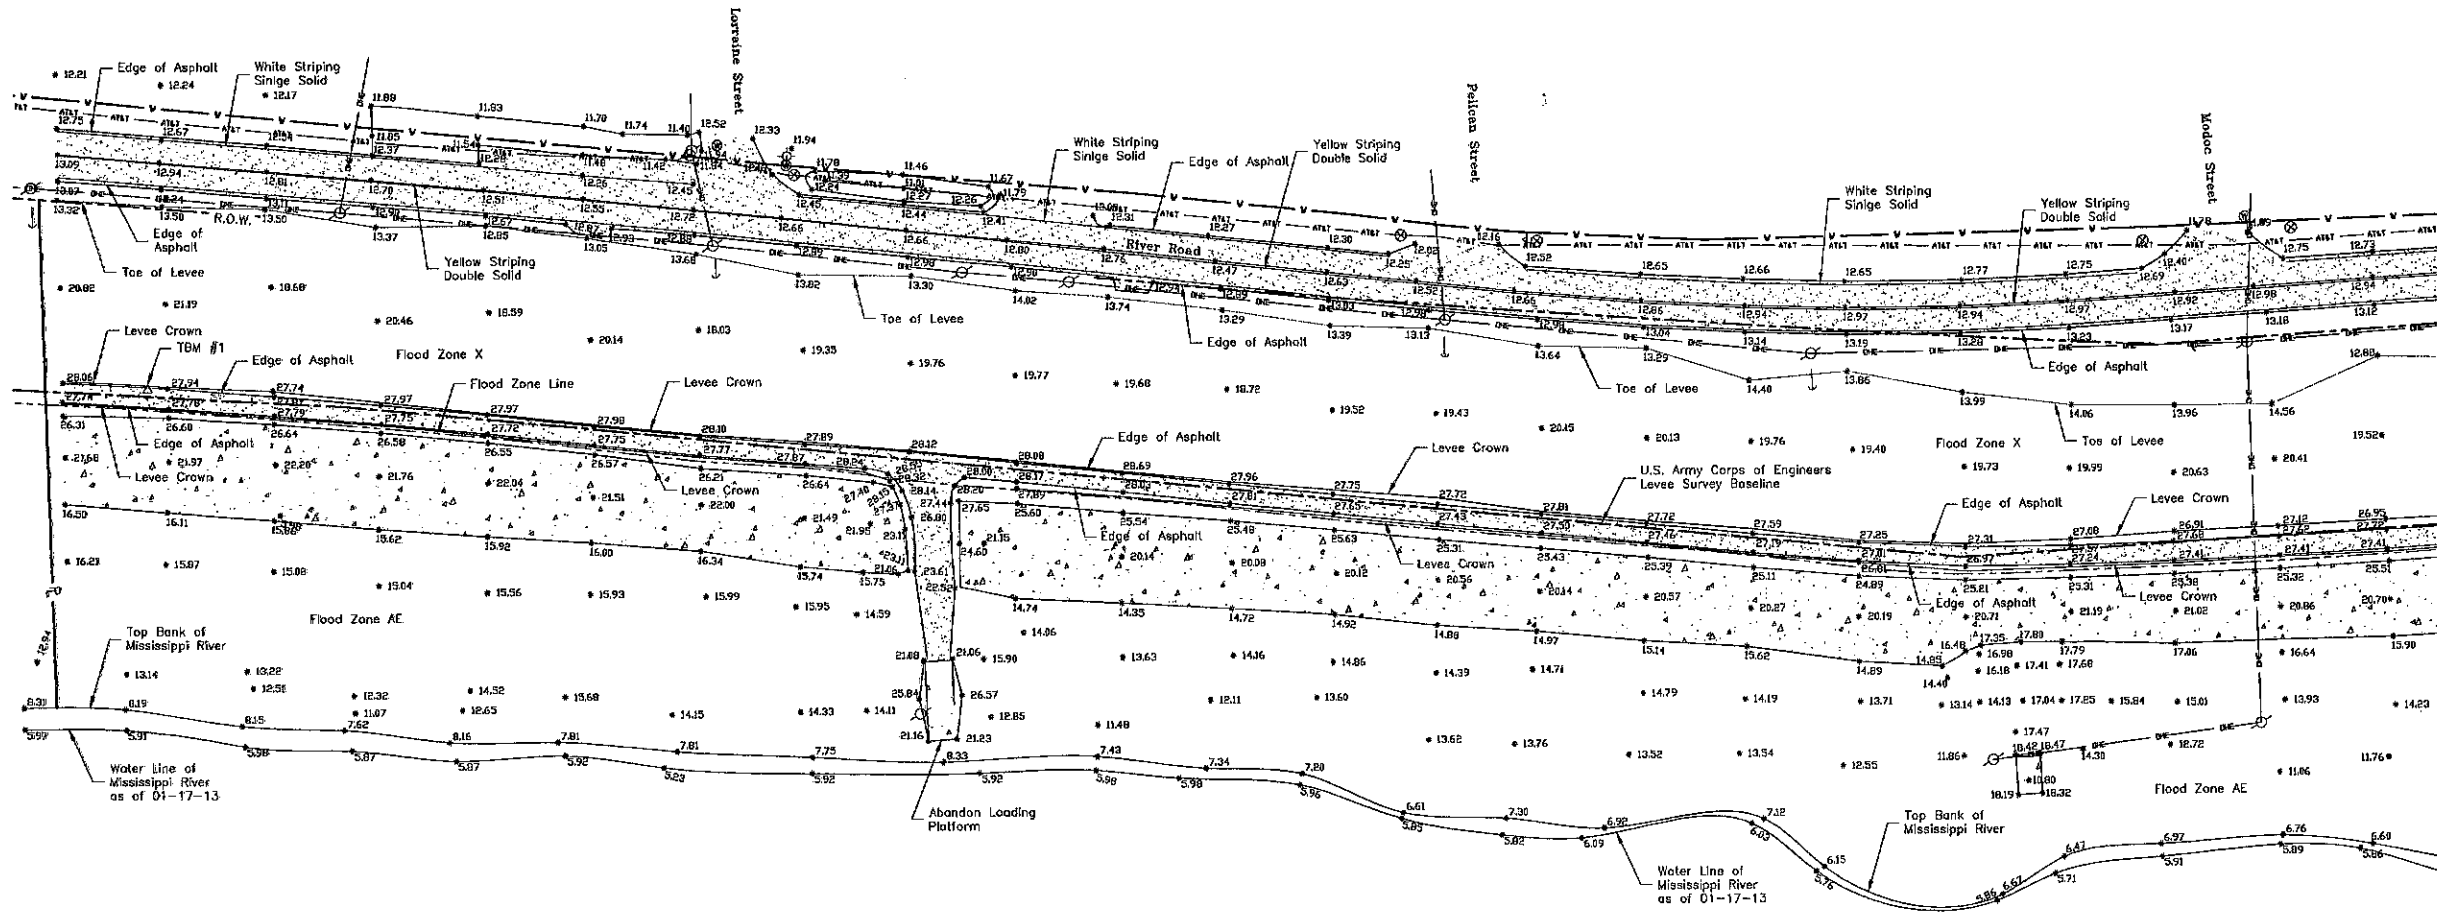



TOPOGRAPHIC SURVEY

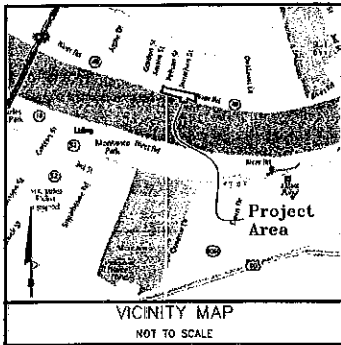

SEE SHEET 2

LEGEND

- = PROPERTY CORNER
- ⊕ = WATER VALVE
- ⊙ = POWER POLE
- ST— = DRAINAGE LINE
- O—E— = OVERHEAD ELECTRIC LINE
- ⊠ = GRATE INLET
- ⊙ = SPOT ELEVATION
- ⊙ = SEWER MANHOLE
- W— = WATER LINE
- SS— = SEWER LINE
- IRF— = IRON ROD FOUND
- IPF— = IRON PIPE FOUND
- G— = GAS LINE
- UE— = UNDERGROUND ELECTRIC LINE
- UT— = UNDERGROUND TELEPHONE
- ⊠ = TELEPHONE PEDESTAL
- ⊙ = TREE
- ⊠ = WATER METER
- ⊠ = GAS METER
- ⊠ = FIBER OPTIC MARKER
- ⊙ = MAIL BOX
- W— = WATER LINE
- AT&T— = FIBER OPTIC LINE
- X— = FENCE LINE
- ⊠ = ASPHALT
- ⊠ = GRAVEL
- ⊠ = SEWER CLEAN OUT
- ⊙ = GAS VALVE
- ⊠ = GUY ANCHOR
- ⊙ = FIRE HYDRANT
- ⊠ = LIGHT POLE
- R.O.W. = RIGHT-OF-WAY

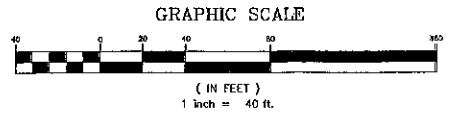


GENERAL NOTES

1. THE LOCATION OF EXISTING UTILITIES ARE SHOWN IN AN APPROXIMATE WAY ONLY. THEY WERE NOT EXPOSED TO BE ACCURATELY LOCATED. CALL LOUISIANA ONE CALL 811 BEFORE DIGGING.
2. THE PROPERTY IS LOCATED WITHIN FLOOD ZONE "AE" & "X" WITH A BASE OF 21.5' ACCORDING TO THE FEDERAL EMERGENCY MANAGEMENT AGENCY (FEMA) FLOOD INSURANCE RATE MAP (FIRM) COMMUNITY PANEL NO. 220160 0150 C DATED 08/16/1992.
3. THIS IS TO CERTIFY THAT THIS SURVEY MAP WAS DONE UNDER MY DIRECT SUPERVISION AND CONTROL; AND THAT THE SURVEY WAS DONE ON THE GROUND AND IS NOT IN ACCORDANCE WITH THE "MINIMUM STANDARDS FOR PROPERTY BOUNDARY SURVEYS" AS ADOPTED BY THE STATE OF LOUISIANA, BOARD OF REGISTRATION FOR PROFESSIONAL ENGINEERS AND LAND SURVEYORS FOR A CLASS "C" SURVEY.
4. ALL ELEVATIONS SHOWN ARE BASED ON THE FOLLOWING DATUM: NAVD 83 - GEOD89

BENCHMARKS

1. PK NW1/4 SE1 - Northing = 525,081.7053' Easting = 3,591,233.3688' Elevation = 28.09'
2. PK NW1/4 SE1 - Northing = 524,649.5560' Easting = 3,592,600.6481' Elevation = 27.65'
3. PK NW1/4 SE1 - Northing = 524,517.3304' Easting = 3,593,285.6292' Elevation = 27.50'

REGISTERED PROFESSIONAL LAND SURVEYOR
REGISTRATION NO. 4635


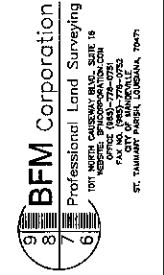


Topographic Survey
of
Bunge North America Terminal
in
Destrehan,
St. Charles Parish, Louisiana
Bunge North America, Inc.

REVISION	DESCRIPTION	DATE	BY	CHKD

SCALE:	1" = 40'
DATE:	01-17-13
DRAWN BY:	JEM
CHECKED BY:	JEM
PROJECT NO.:	8132
DRAWING NO.:	8132
SHEET OF:	1 3


TOPOGRAPHIC SURVEY

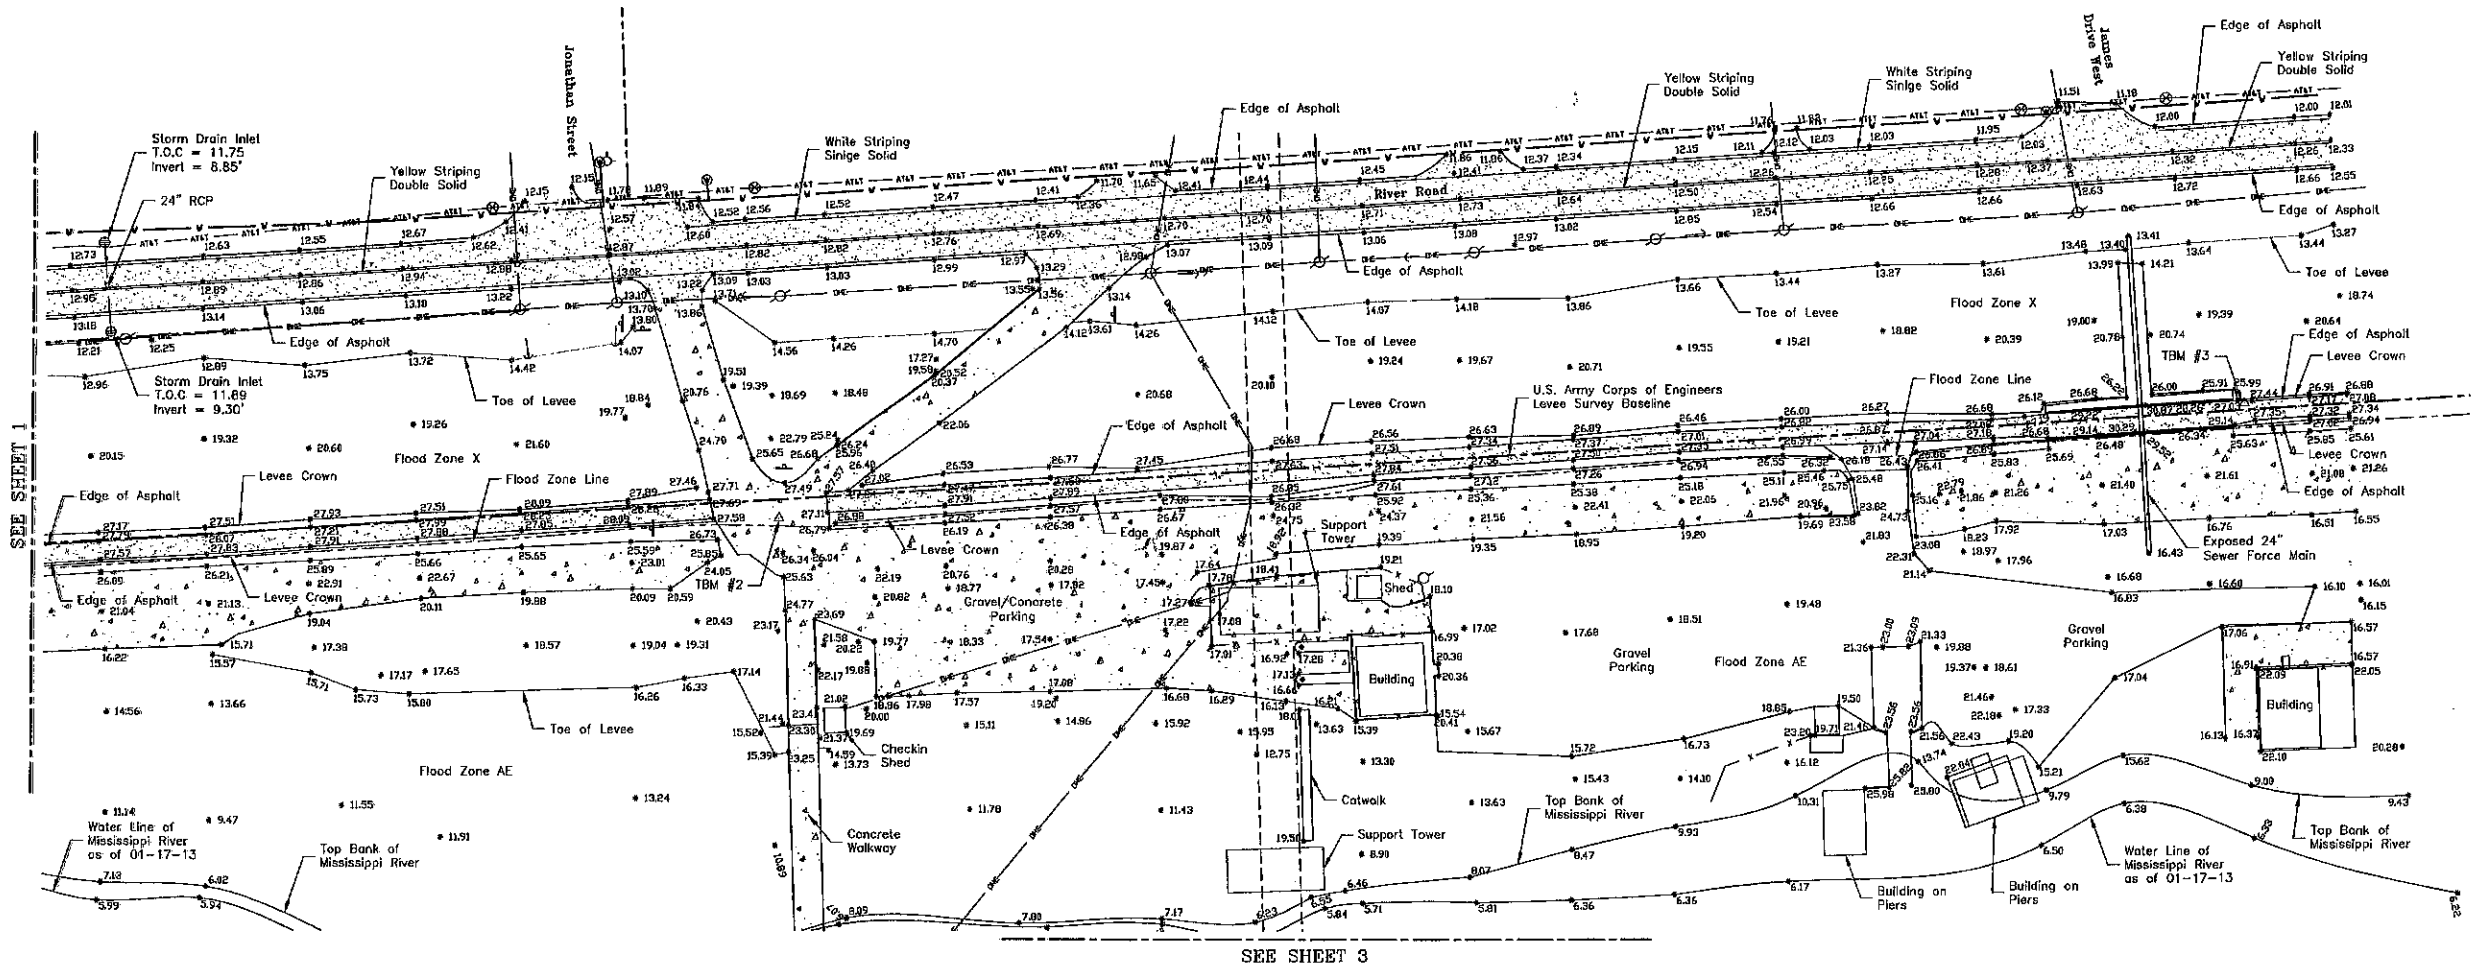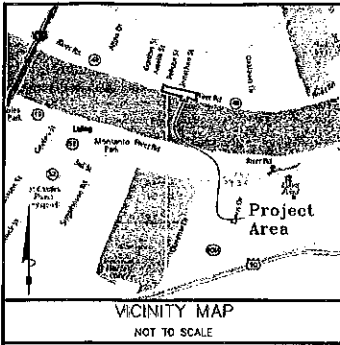

SEE SHEET 3

LEGEND

- = PROPERTY CORNER
- ⊕ = WATER VALVE
- ⊙ = POWER POLE
- ST— = DRAINAGE LINE
- O— = OVERHEAD ELECTRIC LINE
- ⊠ = GRATE INLET
- ⊙ = SPOT ELEVATION
- ⊙ = SEWER MANHOLE
- ⊙ = MAIL BOX
- SS— = SEWER LINE
- W— = WATER LINE
- IR— = IRON ROD FOUND
- F— = FIBER OPTIC LINE
- IP— = IRON PIPE FOUND
- C— = CONCRETE
- G— = GAS LINE
- X— = FENCE LINE
- UE— = UNDERGROUND ELECTRIC LINE
- ⊠ = GRAVEL
- UT— = UNDERGROUND TELEPHONE
- ⊠ = SEWER CLEAN OUT
- ⊠ = TELEPHONE PEDESTAL
- ⊙ = GAS VALVE
- ⊙ = TREE
- ← = GUY ANCHOR
- ⊠ = WATER METER
- ⊙ = FIRE HYDRANT
- ⊠ = GAS METER
- ⊙ = LIGHT POLE
- ⊙ = FIBER OPTIC MARKER
- R.O.W. = RIGHT-OF-WAY

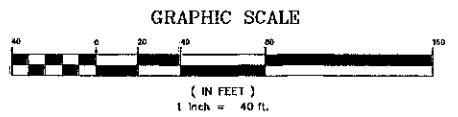


GENERAL NOTES

1. THE LOCATION OF EXISTING UTILITIES ARE SHOWN IN AN APPROXIMATE WAY ONLY. THEY WERE NOT EXCAVATED TO BE ACCURATELY LOCATED. CALL LOUISIANA ONE CALL 811 BEFORE DIGGING.
2. THE PROPERTY IS LOCATED WITHIN FLOOD ZONE "AE" & "X" WITH A BASE OF 24.1' ACCORDING TO THE FEDERAL EMERGENCY MANAGEMENT AGENCY (FEMA) FLOOD INSURANCE RATE MAP (FIRM) COMMUNITY PANEL NO. 220180 0160 C DATED 06/15/1992.
3. THIS IS TO CERTIFY THAT THIS SURVEY MAP WAS DONE UNDER MY DIRECT SUPERVISION AND CONTROL, AND THAT THE SURVEY WAS DONE ON THE GROUND AND IS NOT IN ACCORDANCE WITH THE "MINIMUM STANDARDS FOR PROPERTY BOUNDARY SURVEYS" AS ADOPTED BY THE STATE OF LOUISIANA, BOARD OF REGISTRATION FOR PROFESSIONAL ENGINEERS AND LAND SURVEYORS FOR A CLASS "C" SURVEY.
4. ALL ELEVATIONS SHOWN ARE BASED ON THE FOLLOWING DATUM: MVO 88 - GEOID09

BENCHMARKS

1. PK NML SET - Northing = 525,081,7053' Easting = 3,561,233,3888' Elevation = 28.08'
2. PK NML SET - Northing = 524,649,5582' Easting = 3,562,603,5491' Elevation = 27.85'
3. PK NML SET - Northing = 524,517,3308' Easting = 3,563,266,8392' Elevation = 27.58'

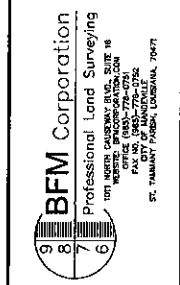

Topographic Survey
of
Bunge North America Terminal
in
Destrehan,
St. Charles Parish, Louisiana
Bunge North America, Inc.

SCALE: 1" = 40'	DATE: 01-17-13
DRAWN BY: JBM	
CHECKED BY: JBM	
PROJECT NO: 8132	DRAWING NO: 8132
SHEET 2	OF 3

REGISTERED PROFESSIONAL LAND SURVEYOR
JOHN S. HELGARDEN
REGISTRATION NO. 4825

REGISTERED PROFESSIONAL LAND SURVEYOR
JOHN S. HELGARDEN
REGISTRATION NO. 4825