

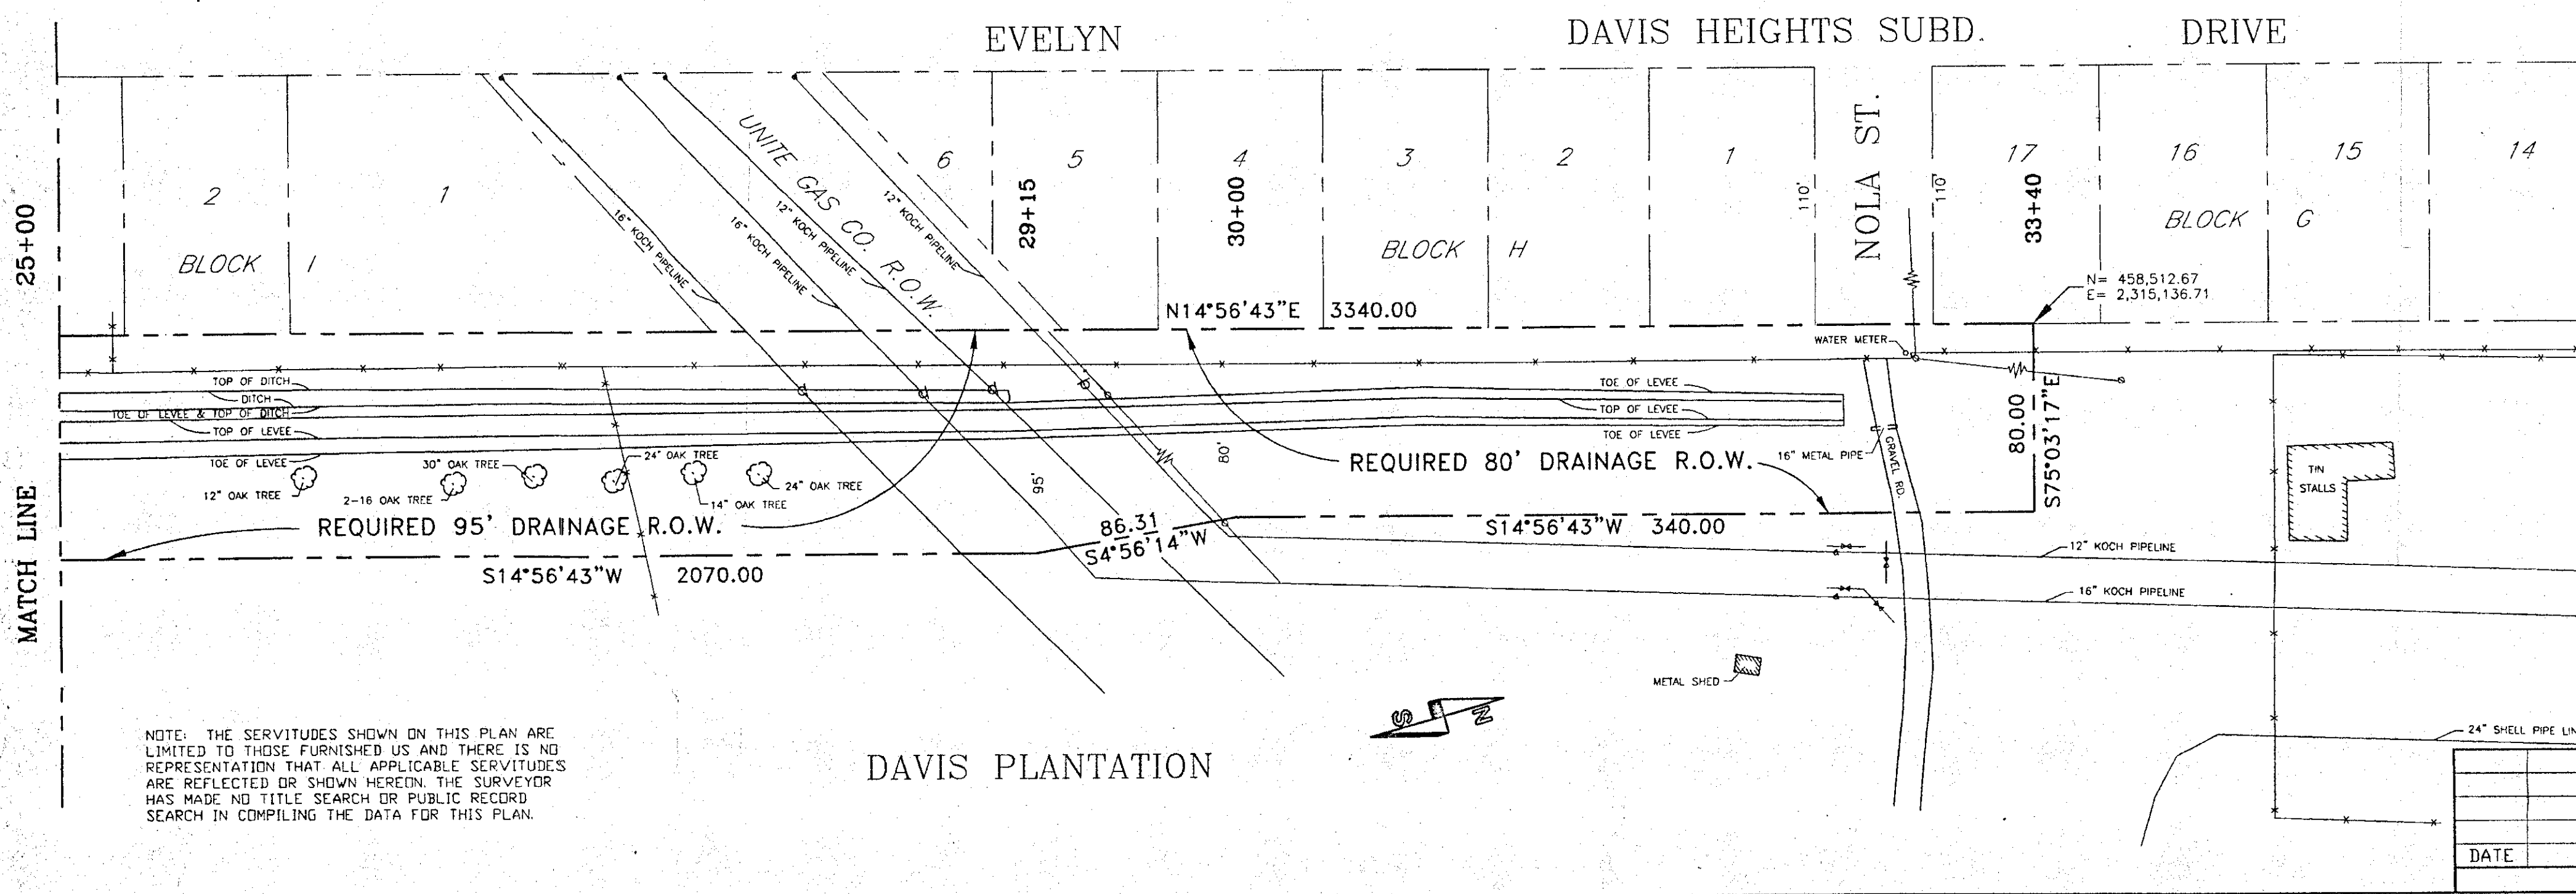
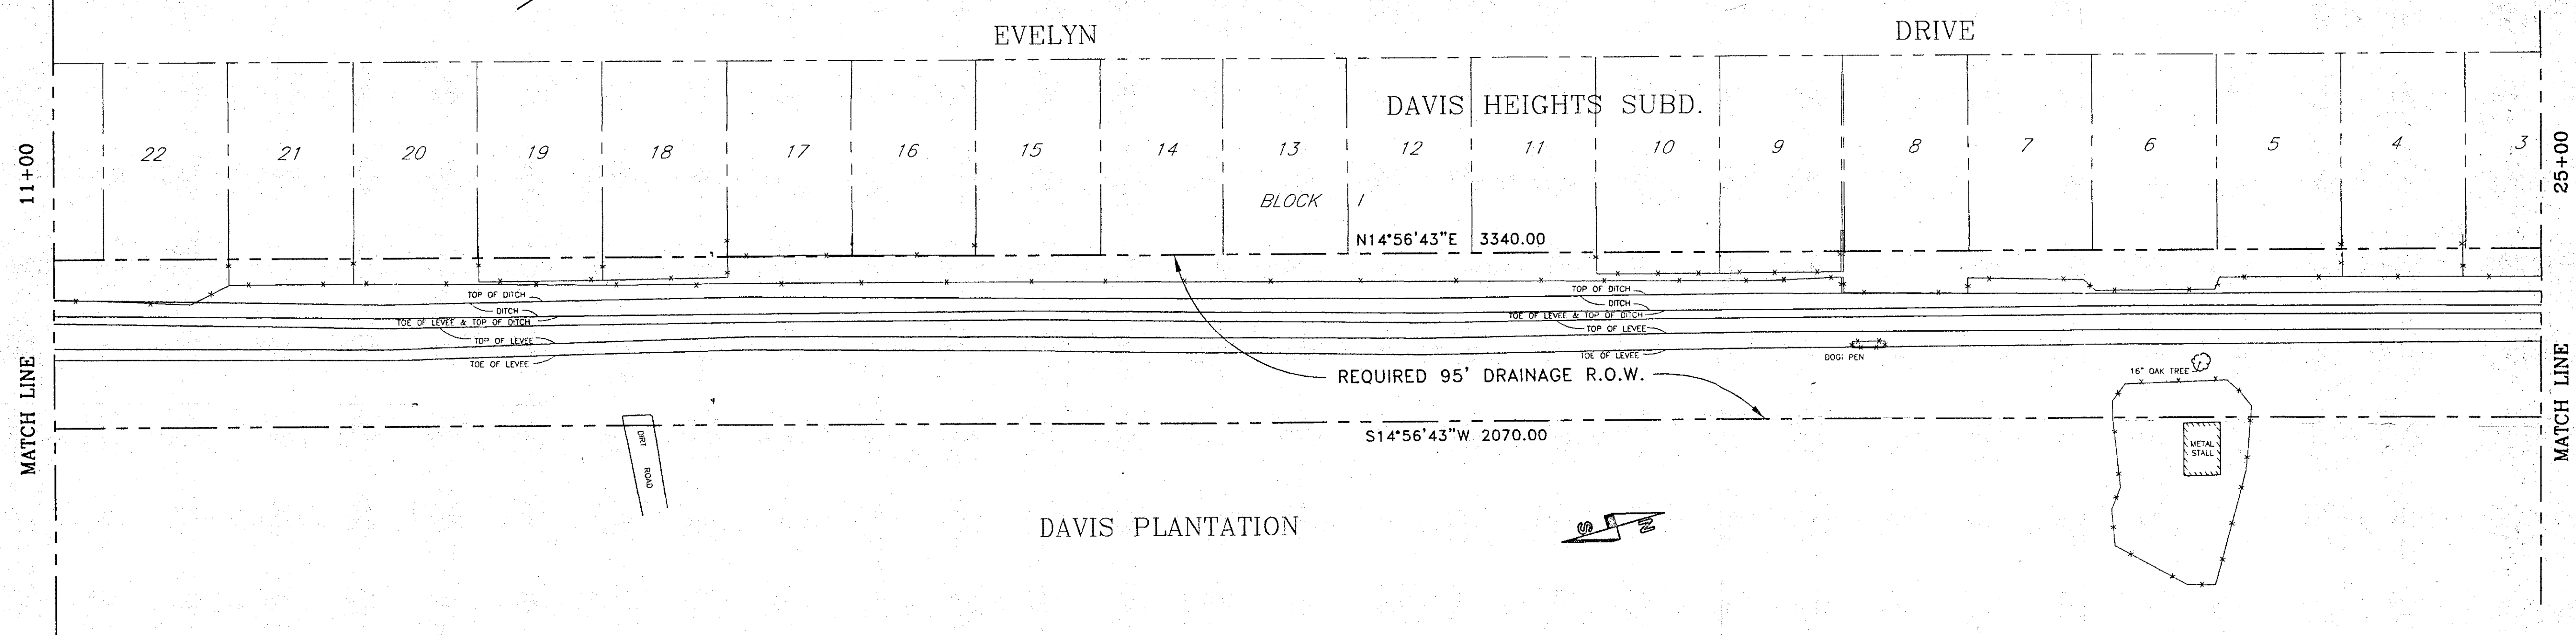


BL 1464
C000227598


COB: 227598; Page: 3; Filed: 12/01/1998 12:00:00AM [Richards, J.]

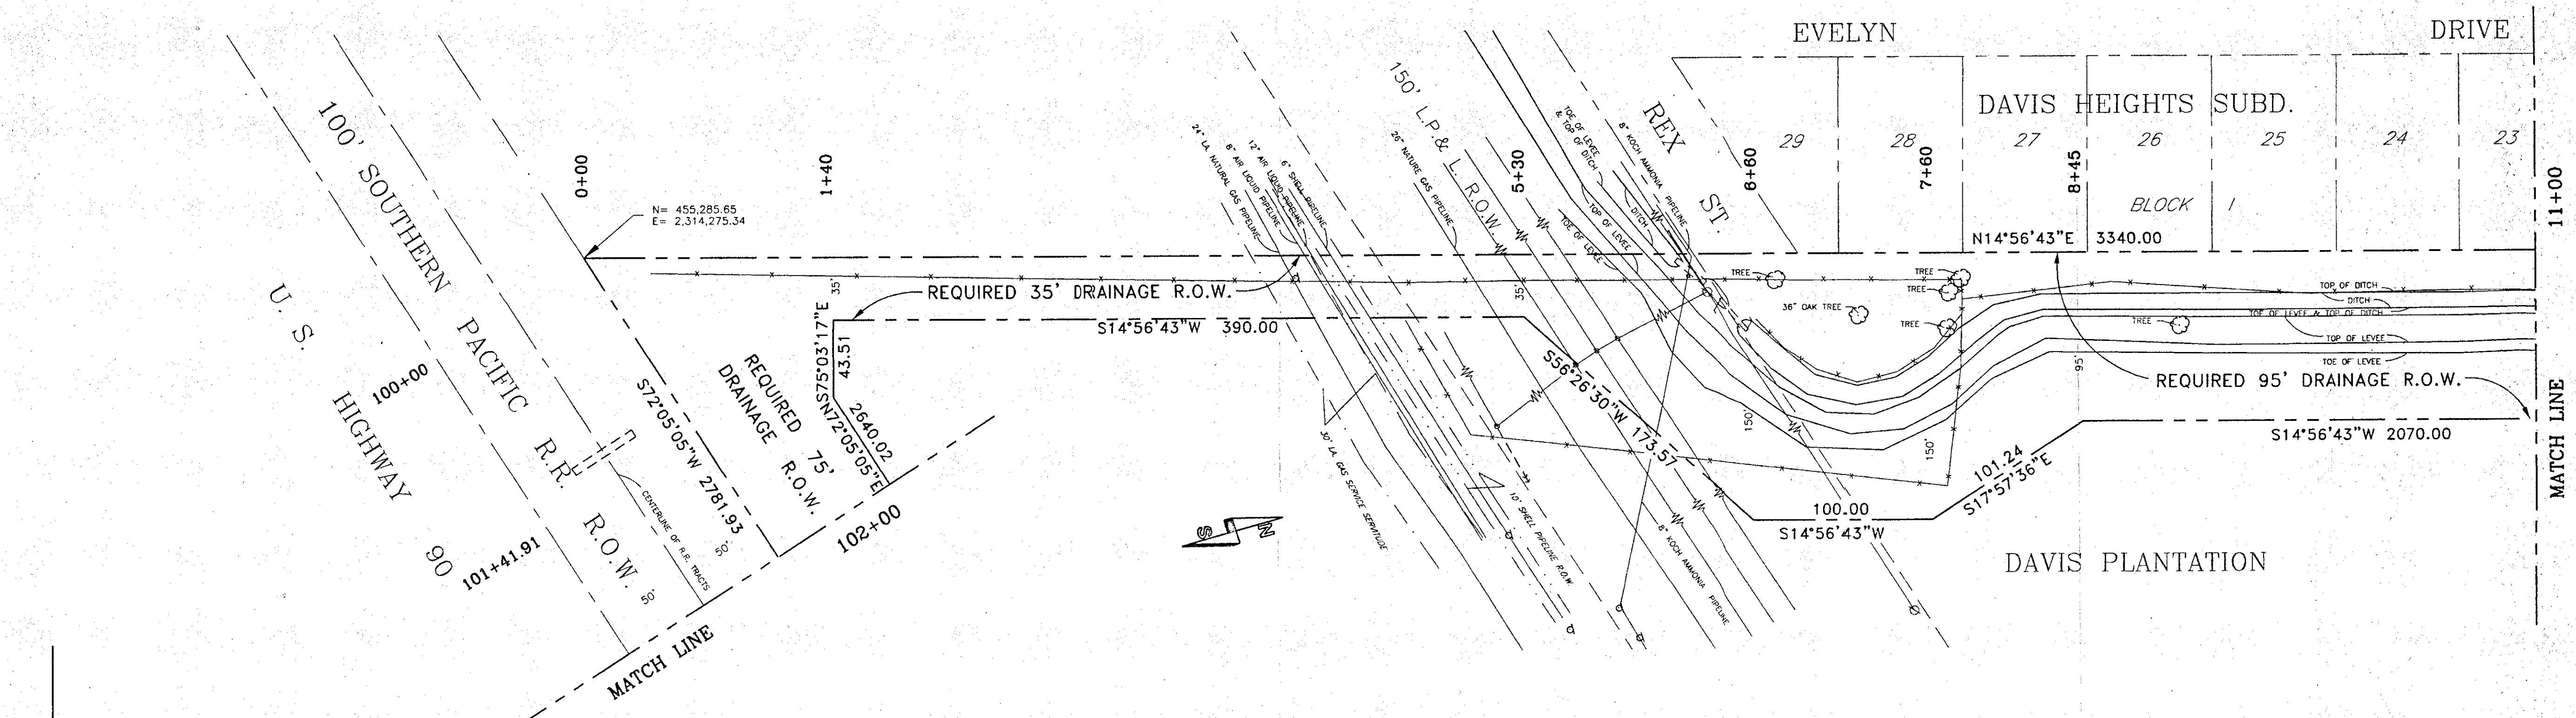

NOTE: THE SERVITUDES SHOWN ON THIS PLAN ARE LIMITED TO THOSE FURNISHED US AND THERE IS NO REPRESENTATION THAT ALL APPLICABLE SERVITUDES ARE REFLECTED OR SHOWN HEREIN. THE SURVEYOR HAS MADE NO TITLE SEARCH OR PUBLIC RECORD SEARCH IN COMPILING THE DATA FOR THIS PLAN.

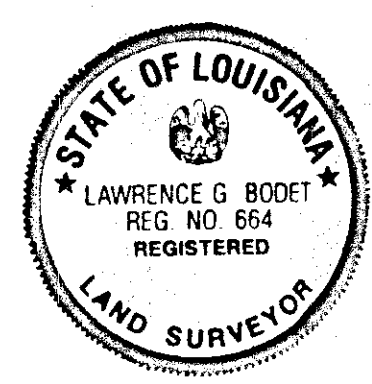



METAIRIE, LA.
KREBS, LaSALLE, LeMIEUX CONSULTANTS, INC.
BY: *Samuel J. Boett*

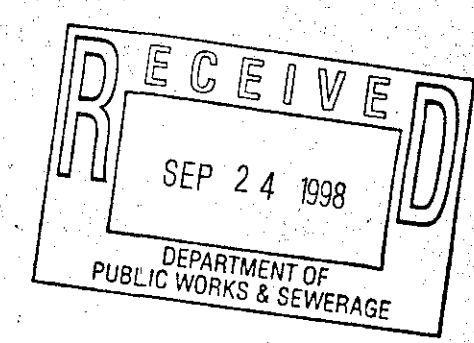

DRAINAGE RIGHT OF WAY MAP PORTION OF DAVIS PLANTATION SECTION 25 T.13 S.R.21 E ST. CHARLES PARISH, LA.			
KREBS, LaSALLE, LeMIEUX CONSULTANTS, INC. ENGINEERING • PLANNING • SURVEYING • HYDROLOGY • ENVIRONMENTAL 3013 27TH ST. METAIRIE, LA. 70002 (504)837-9470 2107 N. CAUSEWAY BLVD. SUITE F MANDEVILLE, LA. 70448 (504)624-5125			
SCALE: 1"=50'	DRAWN BY: D.E.R.		
DATE: MAY 25, 1998	FILE NO. G-20-002-SHEET NO. 1 of 2		
JOB NO. 496.0091			

G-20.002-04

BK 1464
COB 227598

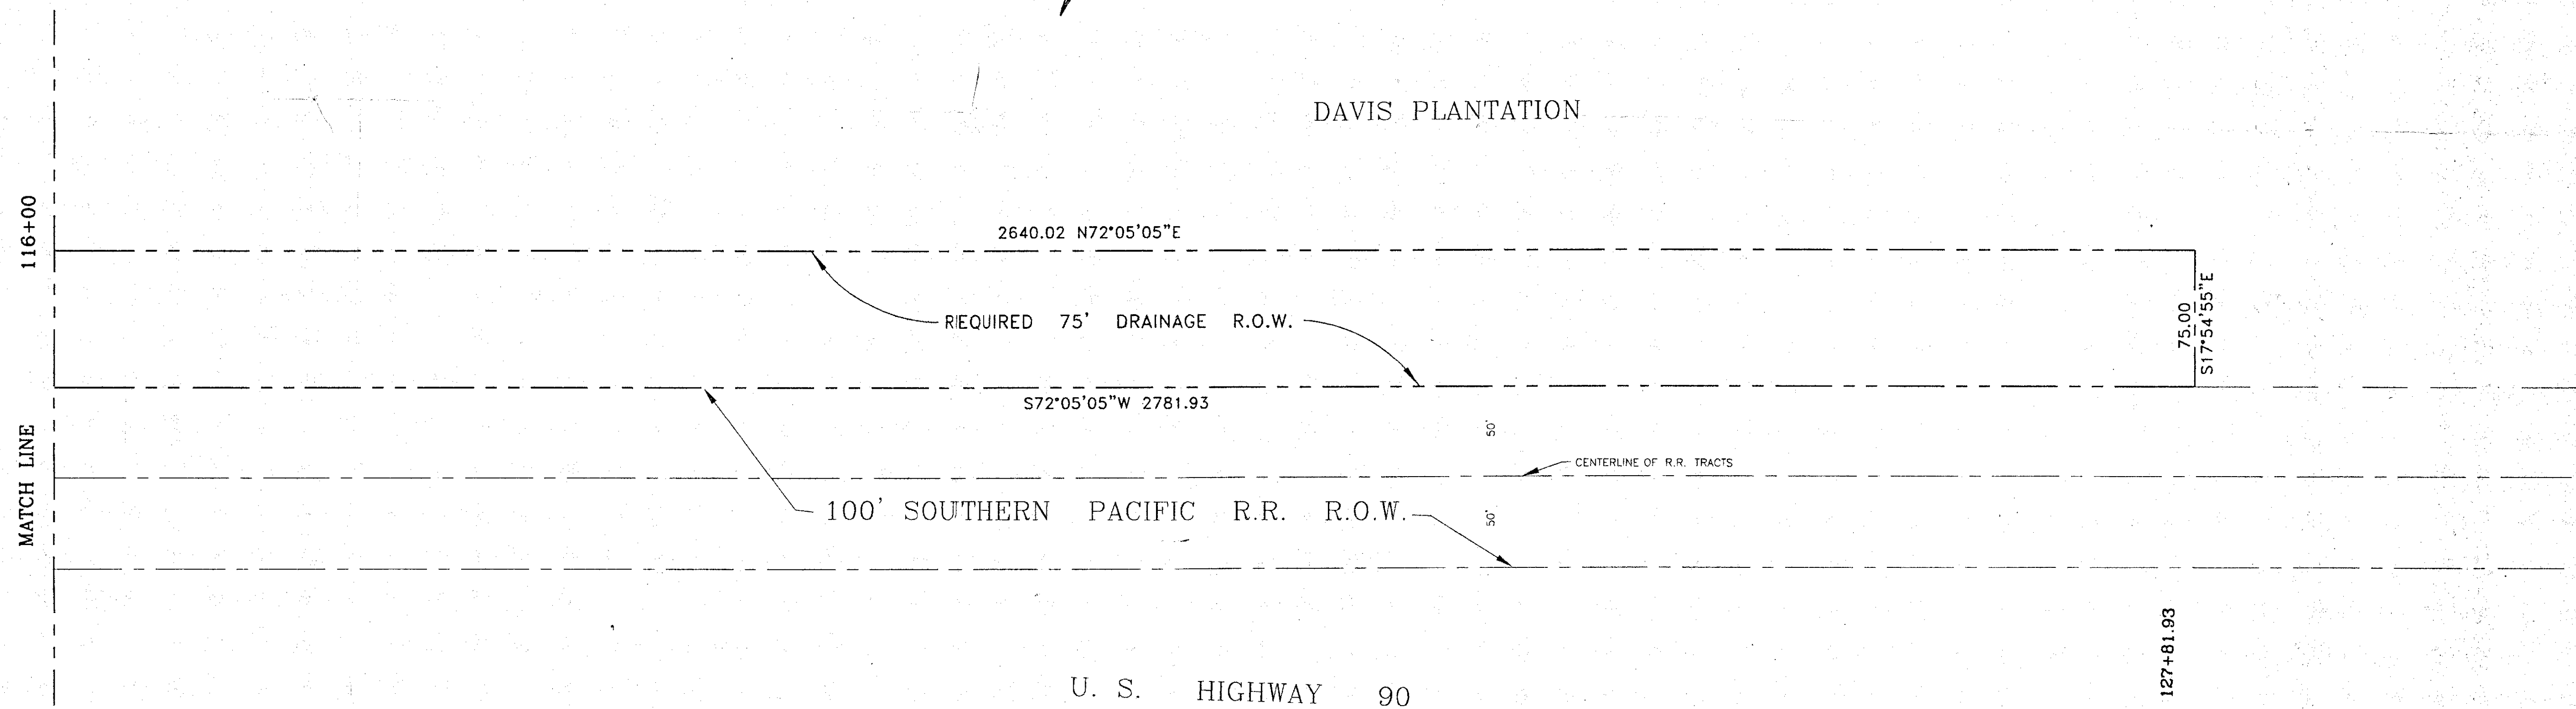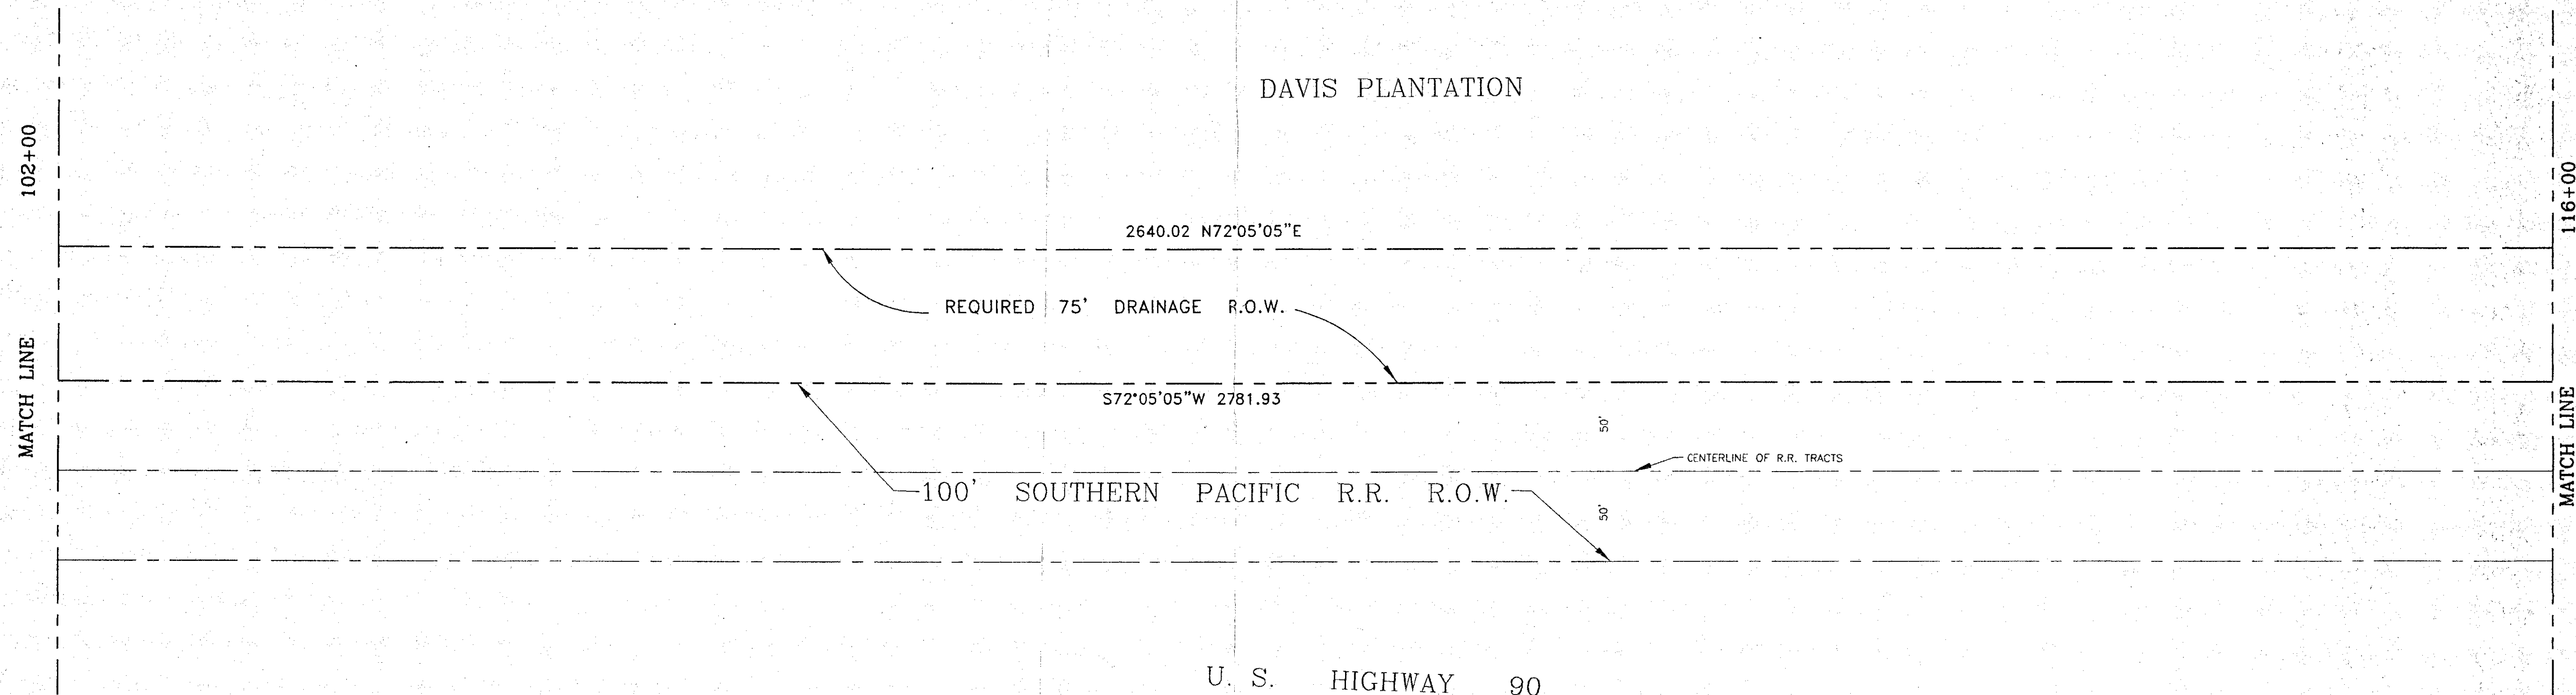

NOTE: THE SERVITUDES SHOWN ON THIS PLAN ARE LIMITED TO THOSE FURNISHED US AND THERE IS NO REPRESENTATION THAT ALL APPLICABLE SERVITUDES ARE REFLECTED OR SHOWN HEREON. THE SURVEYOR HAS MADE NO TITLE SEARCH OR PUBLIC RECORD SEARCH IN COMPILING THE DATA FOR THIS PLAN.



METAIRIE, LA. MAY 25, 1998
KREBS, LaSALLE, LeMIEUX CONSULTANTS, INC.

By: *Ann Bodey*

DRAINAGE RIGHT OF WAY MAP
PORTION OF DAVIS PLANTATION
SECTION 25 T.13 S.R.21 E
ST. CHARLES PARISH, LA.

KREBS, LaSALLE, LeMIEUX CONSULTANTS, INC.
ENGINEERING • PLANNING • SURVEYING • HYDROLOGY • ENVIRONMENTAL

3013 27TH ST. METAIRIE, LA. 70002 (504)837-9470
2107 N. CAUSEWAY BLVD. SUITE F. MANDEVILLE, LA. 70448 (504)624-5125

DATE	DESCRIPTION	BY	DATE	FILE NO.	SHEET NO.
	REVISIONS		MAY 25, 1998	6-20-002-03	2 of 2
			JOB NO. 496 0091		