
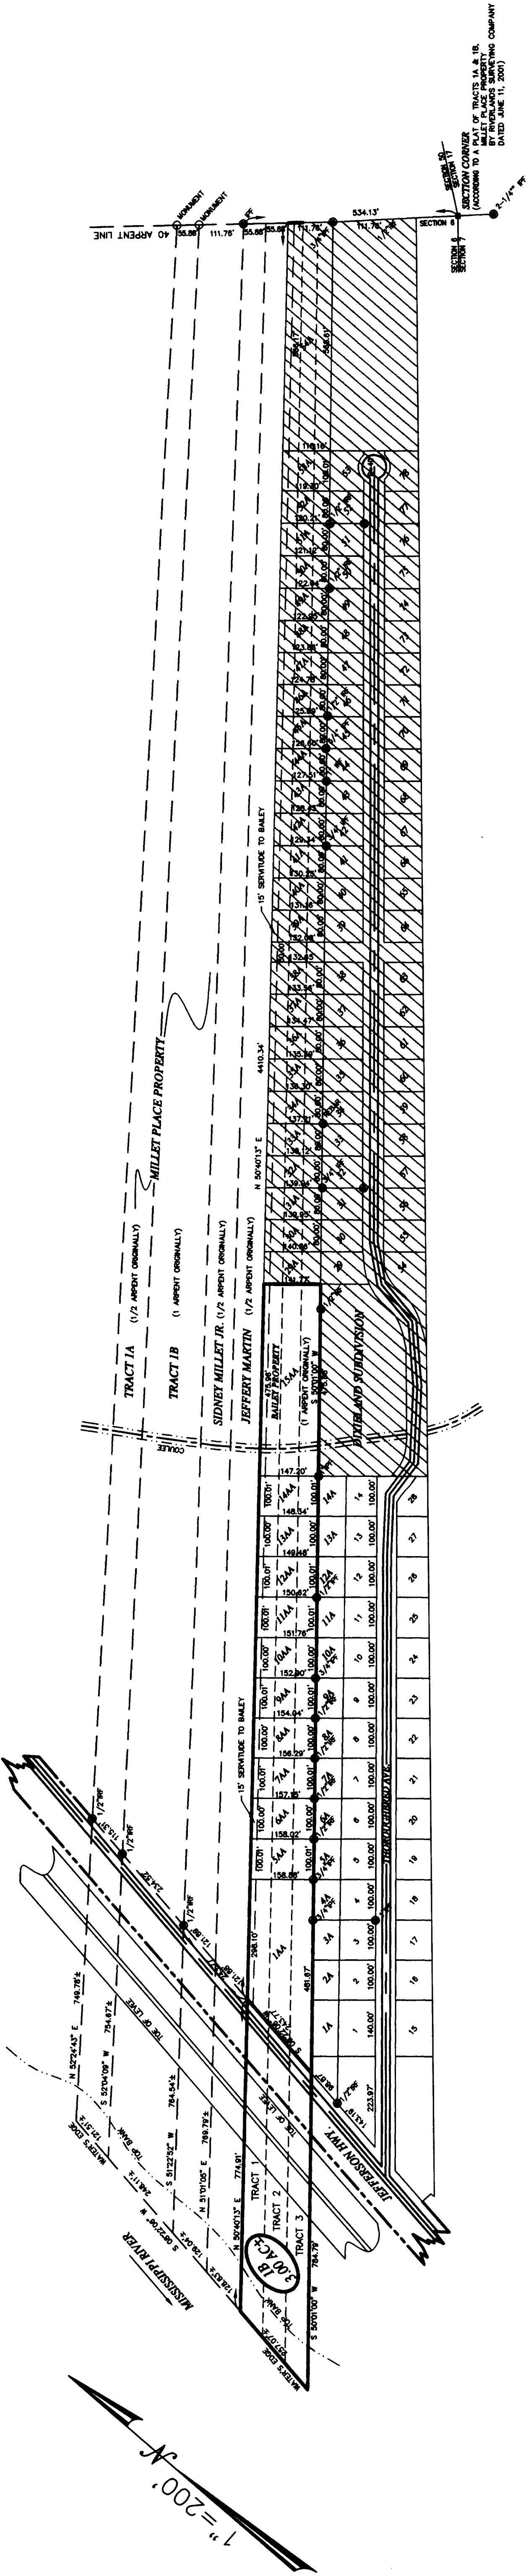


SECTION 6, T12S-R7E
ST. CHARLES PARISH
MONTZ, LOUISIANA

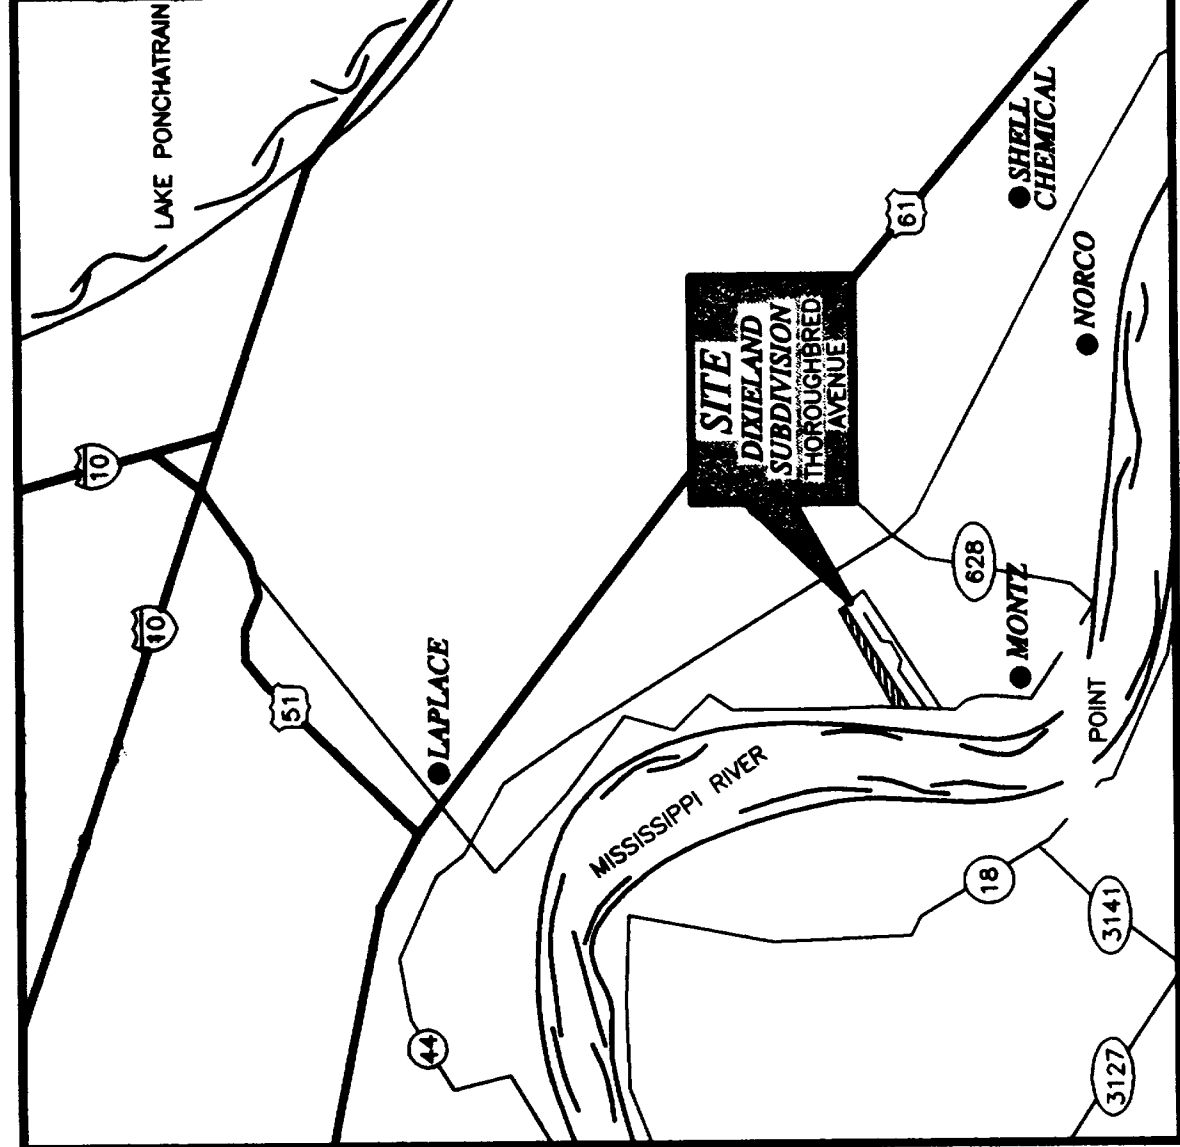

BAILEY PROPERTY SUBDIVISION
RESUBDIVISION OF THE REMAINDER OF SUBTRACTS 1,2, AND 3 INTO LOTS 1B, 1A, AND 5A-15A, ALL LOCATED IN SECTION 6, T12S-R7E, LYING ON THE NORTHWESTERLY SIDE FROM RIVER ROAD.

NOTE: THESE LOTS ARE TO BE SOLD TO OWNERS OF LOTS IN DIKELAND SUBDIVISION FOR THE PURPOSE OF EXTENDING THE EXISTING LOTS IN DEPTH. THESE LOTS ARE NOT ADJACENT TO ANY STREET AND NO WATER OR SEWER FACILITIES ARE PROVIDED.

RECOMMENDATION APPROVAL/DISAPPROVAL

PLANNING COMMISSION CHAIRMAN	DATE
COUNCIL CHAIRMAN	DATE
PARISH PRESIDENT	DATE

2-18-05	REVISED TO INDICATE LOT 1B, REARMED LOT 1A (WHICH INCLUDES LOTS 1A-4A), AND LOTS 15A AND 14A AND MAKE AN ADDITION TO THE DESCRIPTION	W.B.B.	BODIN AND WEBB, INC. CONSULTING ENGINEERS 1024 S. CYPRESS HAMMOND, LOUISIANA 70403
10-11-05	REVISED TO SHOW PROPER DENOTATIONS		

HEIRS OF VICTORINE BAILEY	OWNER
---------------------------	-------

DESIGNED: W.B.B.	DATE: 9-10-04
DRAWN: J.L.M.	SCALE: 1"=200'
CHECKED: W.B.B.	
APPROVED: W.B.B.	


SURVEY OF 14.20 ACRES	PROJECT NO.
MONTZ, LOUISIANA	
ST. CHARLES PARISH	
	SHEET NO. 1 OF 1

REFERENCE MAP
PLAT OF DIKELAND SUBDIVISION
EXTENSION
BY J.J. PERRET AND ASSOCIATES
DATED AUGUST 8, 1979

PLAT OF TRACTS 1A & 1B, MILLET PLACE PROPERTY
BY RIVERSIDE SURVEYING COMPANY
DATED JUNE 11, 2001

PLAT OF LOTS 1A-14A OF AN UNMATED SUBDIVISION
THAT WERE ADJACENT TO THE LOTS IN THE
PLAT OF TRACTS 1A & 1B, MILLET PLACE PROPERTY
BY RIVERSIDE SURVEYING COMPANY
DATED JANUARY 19, 1984

CERTIFICATION: A PLAN OF AN ACTUAL SURVEY OF
THE LAND DESCRIBED IN THE PLAT OF TRACTS 1A & 1B,
MILLET PLACE PROPERTY, BY RIVERSIDE SURVEYING COMPANY,
DATED AUGUST 8, 1979, AND THE PLAT OF LOTS 1A-14A OF AN
UNMATED SUBDIVISION, THAT WERE ADJACENT TO THE LOTS IN
THE PLAT OF TRACTS 1A & 1B, MILLET PLACE PROPERTY, BY
RIVERSIDE SURVEYING COMPANY, DATED JANUARY 19, 1984,
WAS MADE AT THE REQUEST OF ERNEST BAILEY, THIS SURVEY
CONFORMS TO THE LOUISIANA "MINIMUM STANDARDS" FOR A
CLASS "D" SURVEY.

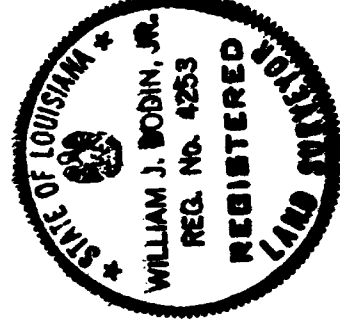

William J. Bodin, Jr.
WILLIAM J. BODIN, JR.
REG. NO. 4253
REGISTERED PROFESSIONAL ENGINEER
LA. REG. NO. 4253
DATE: 10/12/05