


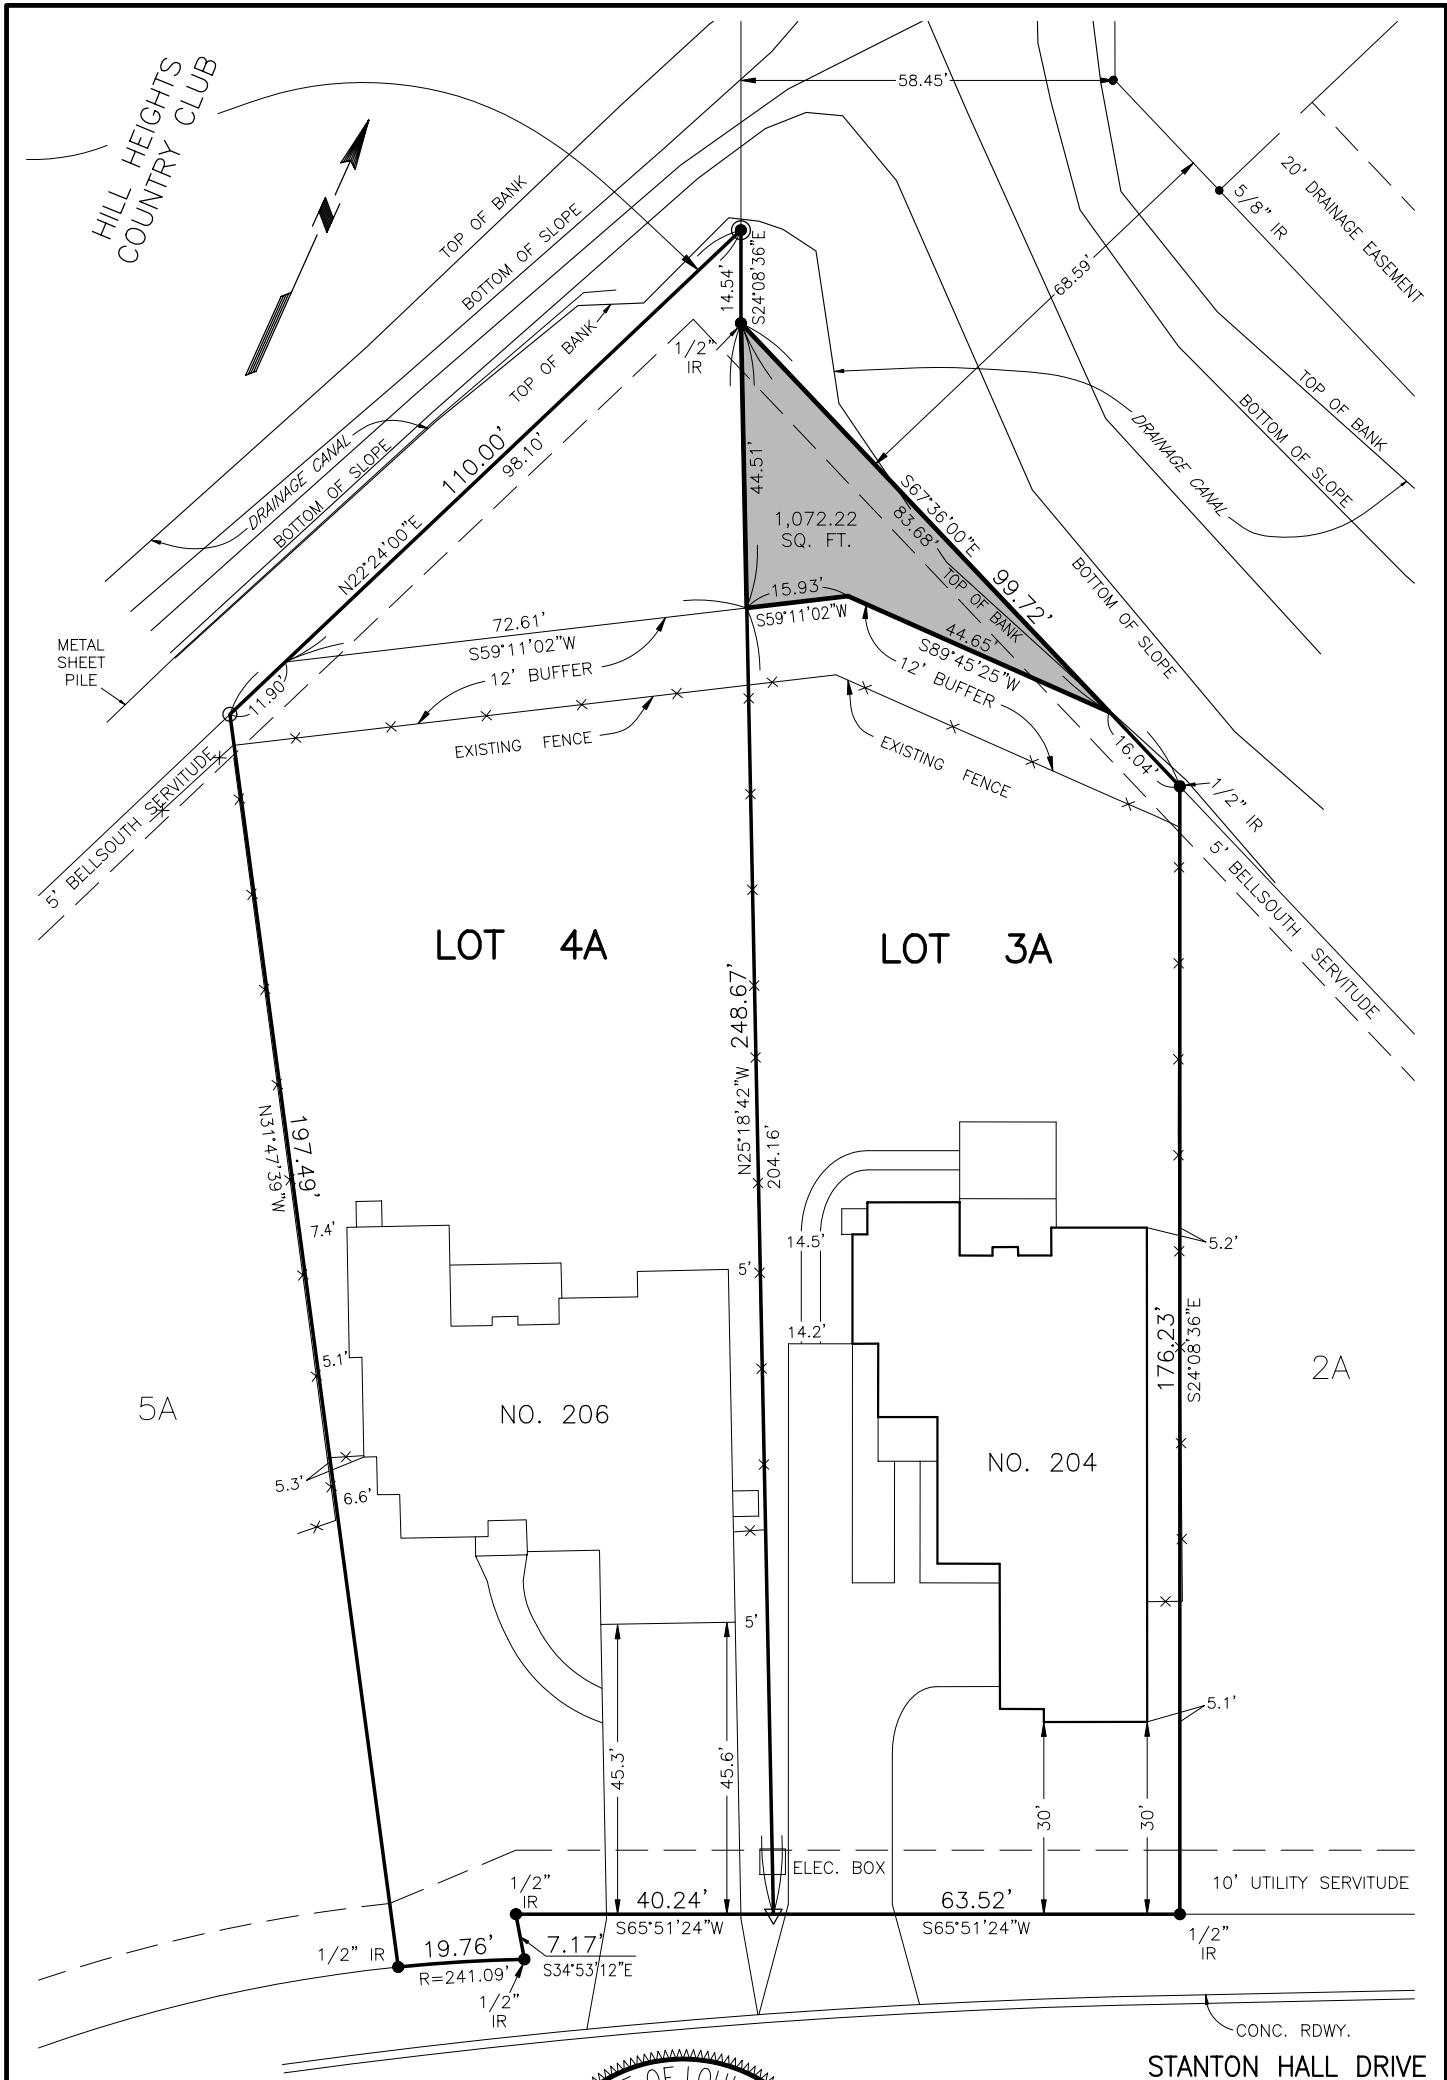

STANTON HALL DRIVE

NOTTAWAY DRIVE

**LEGEND**  
● = 1/2" IRON ROD IN CONC. FOUND  
● = 1/2" IR (IRON ROD) FOUND  
○ = 1/2" IRON ROD SET  
▽ = 60d NAIL SET  
—x— FENCE  
BEARINGS ARE BASED ON RESUBDIVISION OF  
LOTS SQ. J ORMOND COUNTRY CLUB ESTATES  
INTO LOTS 1A THRU 6A BY LUCIEN C. GASSEN,  
DATED DEC. 2, 1999



LOT 3A, SQUARE J  
ORMOND COUNTRY CLUB ESTATES  
SECTION 12  
AREA TO BE ACQUIRED BY  
ST. CHARLES PARISH DRAINAGE  
SCALE: 1" = 30'  
MAY 21, 2014  
LUCIEN C. GASSEN, PLS  
Registration No. 353  
(985) 785-0745  
1026 Gassen Street  
Luling, Louisiana 70070