


AREA CHART

NAME	SQUARE FEET	NAME	SQUARE FEET	NAME	SQUARE FEET
101	63,942.45	141	10,600.00	181	11,050.00
102	10,600.00	142	12,465.87	182	12,465.87
103	10,600.00	143	10,600.00	183	10,600.00
104	48,256.05	144	15,412.19	184	12,465.87
105	41,961.79	145	15,459.88	185	11,706.00
106	48,256.05	146	10,833.67	186	10,904.89
107	41,961.79	147	9,326.55	187	11,040.91
108	48,256.05	148	10,400.00	188	15,412.19
109	48,256.05	149	10,600.00	189	15,459.88
110	48,256.05	150	10,600.00	190	11,050.00
111	48,256.05	151	12,465.87	191	12,465.87
112	48,256.05	152	10,600.00	192	10,600.00
113	48,256.05	153	10,600.00	193	12,465.87
114	41,961.79	154	10,600.00	194	11,006.17
115	44,059.88	155	15,412.19	195	12,465.87
116	12,185.71	156	15,459.88	196	10,400.00
117	12,465.87	157	10,604.38	197	10,308.79
118	10,659.28	158	10,659.28	198	13,207.33
119	15,102.25	159	9,326.55	199	16,225.30
120	10,600.00	160	10,600.00	200	10,600.00
121	11,000.00	161	11,000.00	201	12,465.87
122	14,000.00	162	12,465.87	202	14,745.86
123	11,200.00	163	11,050.00	203	15,491.25
124	14,000.00	164	10,811.65	204	12,465.87
125	11,200.00	165	9,917.25	205	12,600.00
126	14,000.00	166	15,412.19	206	12,630.24
127	11,200.00	167	15,459.88	207	14,095.16
128	14,000.00	168	10,615.48	208	17,306.13
129	14,000.00	169	11,050.00	209	20,232.46
130	14,000.00	170	11,050.00	210	11,050.00
131	15,685.87	171	12,465.87	211	17,365.87
132	12,600.00	172	11,200.00	212	25,658.37
133	14,000.00	173	12,465.87	213	25,658.37
134	11,200.00	174	11,050.00	214	29,946.53
135	14,000.00	175	10,795.55	215	26,424.51
136	11,200.00	176	10,716.79	216	30,511.25
137	14,000.00	177	15,412.19	217	28,920.53
138	14,000.00	178	11,335.00	218	31,015.12
139	14,000.00	179	11,335.00	219	11,335.00
140	10,319.52	180	10,795.55	220	27,976.58

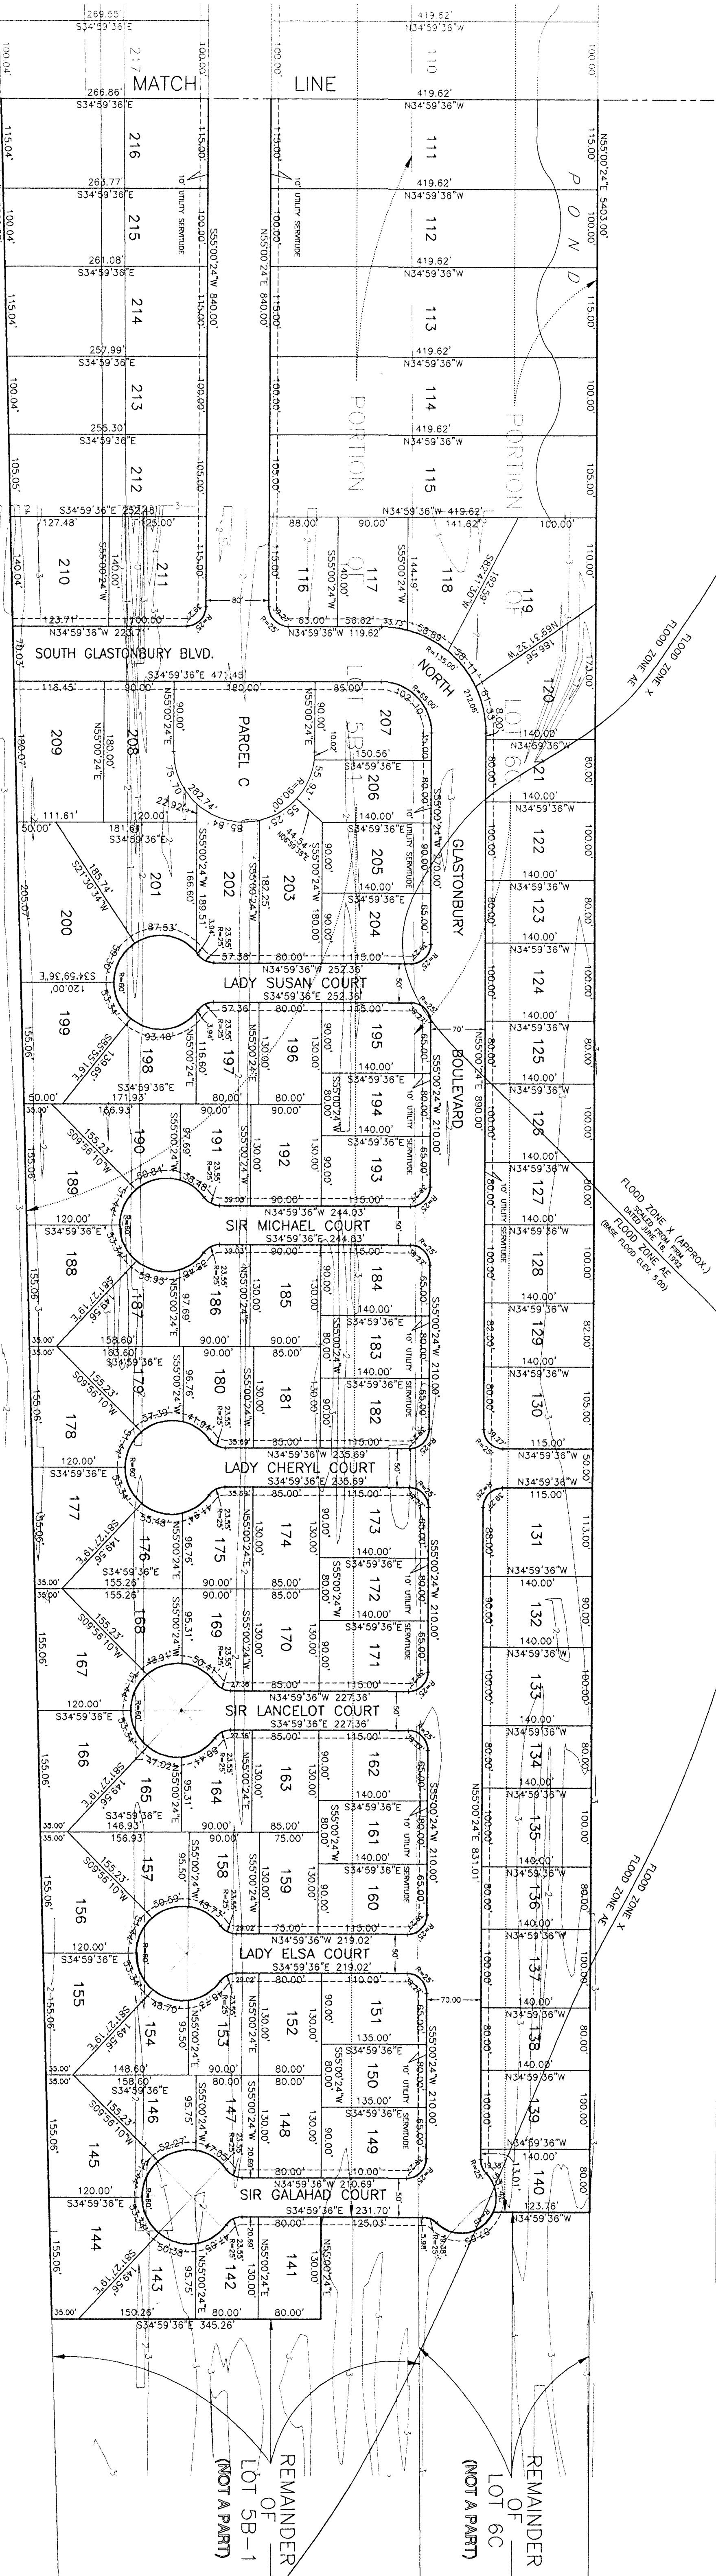

REMAINDER OF LOT 6C (NOT A PART)

REMAINDER OF LOT 5B-1 (NOT A PART)

UNION PACIFIC RAILROAD Side (Formerly TEXAS & PACIFIC RAILROAD)

OWNERS:
GLASTONBURY ENTERPRISES, INC.
114 LAKEWOOD DRIVE
LULING, LOUISIANA 70070

DEVELOPER:
GLASTONBURY, LLC
P. O. BOX 1440
PARADIS, LOUISIANA 70080

PLANNING COMMISSION CHAIRMAN

DATE

PRELIMINARY PLAT
GLASTONBURY
SCALE: 1" = 100'
JULY 5, 2006



LUCIEN C. CASSEN, PLS
Registration No. 353
LULING, LOUISIANA 70070