

OWNER & SUBOWNER:
RATHBORNE LAND CO.
10 PAULETT ST.
HARVEY LA. 70058

GREGORY C. UER, VICE PRESIDENT

DATE

CHAIRMAN, PLANNING & ZONING COMMISSION

DATE


CHAIRMAN, ST. CHARLES PARISH COUNCIL

DATE

ST. CHARLES PARISH PRESIDENT

DATE

DATE RECORDED IN THE CLERK OF COURTS
OFFICE OF THE CLERK OF COURTS
DAY OF _____ 2002 IN
BOOK _____ FOLIO _____
ENTRY NO. _____
Ordinance No. _____

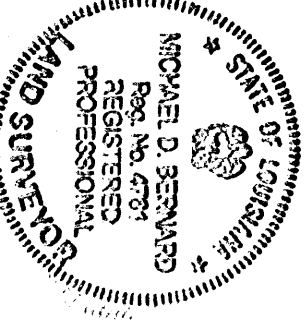

MICHAEL D. BERNARD, P.L.S.
LA. REG. # 4761

Lakewood Ridge Subdivision
MODIFIED PRELIMINARY PLAT/CONSTR. PLAT
RESUBDIVISION OF A PARTITION OF LINE STATE PLAT/CONSTR. PLAT
SECTION 38 T14S R6E AND SECTION 16 T15S R6E
INTD LOTS 1-72 AND LAKEWOOD RIDGE DRIVE, DEBBIE COURT DRIVE,
EXTENSION, NEAR LULUNG, ST. CHARLES PARISH, LOUISIANA


MICHAEL D. BERNARD, P.L.S.
LICENSED LAND SURVEYOR
29 E. LEVERT DR. LULUNG, LOUISIANA 70070
PHONE:(985) 331-9031 FAX:(985) 785-5214

DATE: 5/17/2005
DESIGNED BY: MB
DRAWN BY: GGD
CHECKED BY: MB8
FLAT SCALE: 1" = 100'
DRAWING NO. 1 OF 1

THE RIGHT OF WAY OF STREETS SHOWN HEREON, IF NOT PREVIOUSLY DEDICATED, IS HEREBY DEDICATED TO THE PERPETUAL USE OF THE PUBLIC. ALL AREAS SHOWN AS SEWAGES ARE GRANTED TO THE PUBLIC FOR USE OF UTILITIES, DRAINAGE, SEWAGE REMOVAL, OR OTHER PROPER PURPOSE FOR GENERAL USE OF THE PUBLIC. NO OTHER RIGHTS OR INTERESTS ARE GRANTED HEREIN. THE SEWAGE REMOVAL SYSTEM IS TO BE CONSIDERED AS A PUBLIC UTILITY. THE SEWAGE REMOVAL SYSTEM SHALL BE OPERATED AND MAINTAINED BY THE PUBLIC. THE SEWAGE REMOVAL SYSTEM SHALL BE GRANTED AS RESERVE ARE NOT INCLUDED IN DEDICATION TO ST. CHARLES PARISH.

SEWAGE DISPOSAL:
NO PERSON SHALL PROVIDE A METHOD OF SEWAGE DISPOSAL, EXCEPT CONNECTION TO AN APPROVED SANITARY SEWER SYSTEM, UNTIL THE METHOD OF TREATMENT AND DISPOSAL HAS BEEN APPROVED BY THE LOUISIANA DEPARTMENT OF HEALTH.

OWNER & SUBOWNER:
RATHBORNE LAND CO.
10 PAULETT ST.
HARVEY LA. 70058

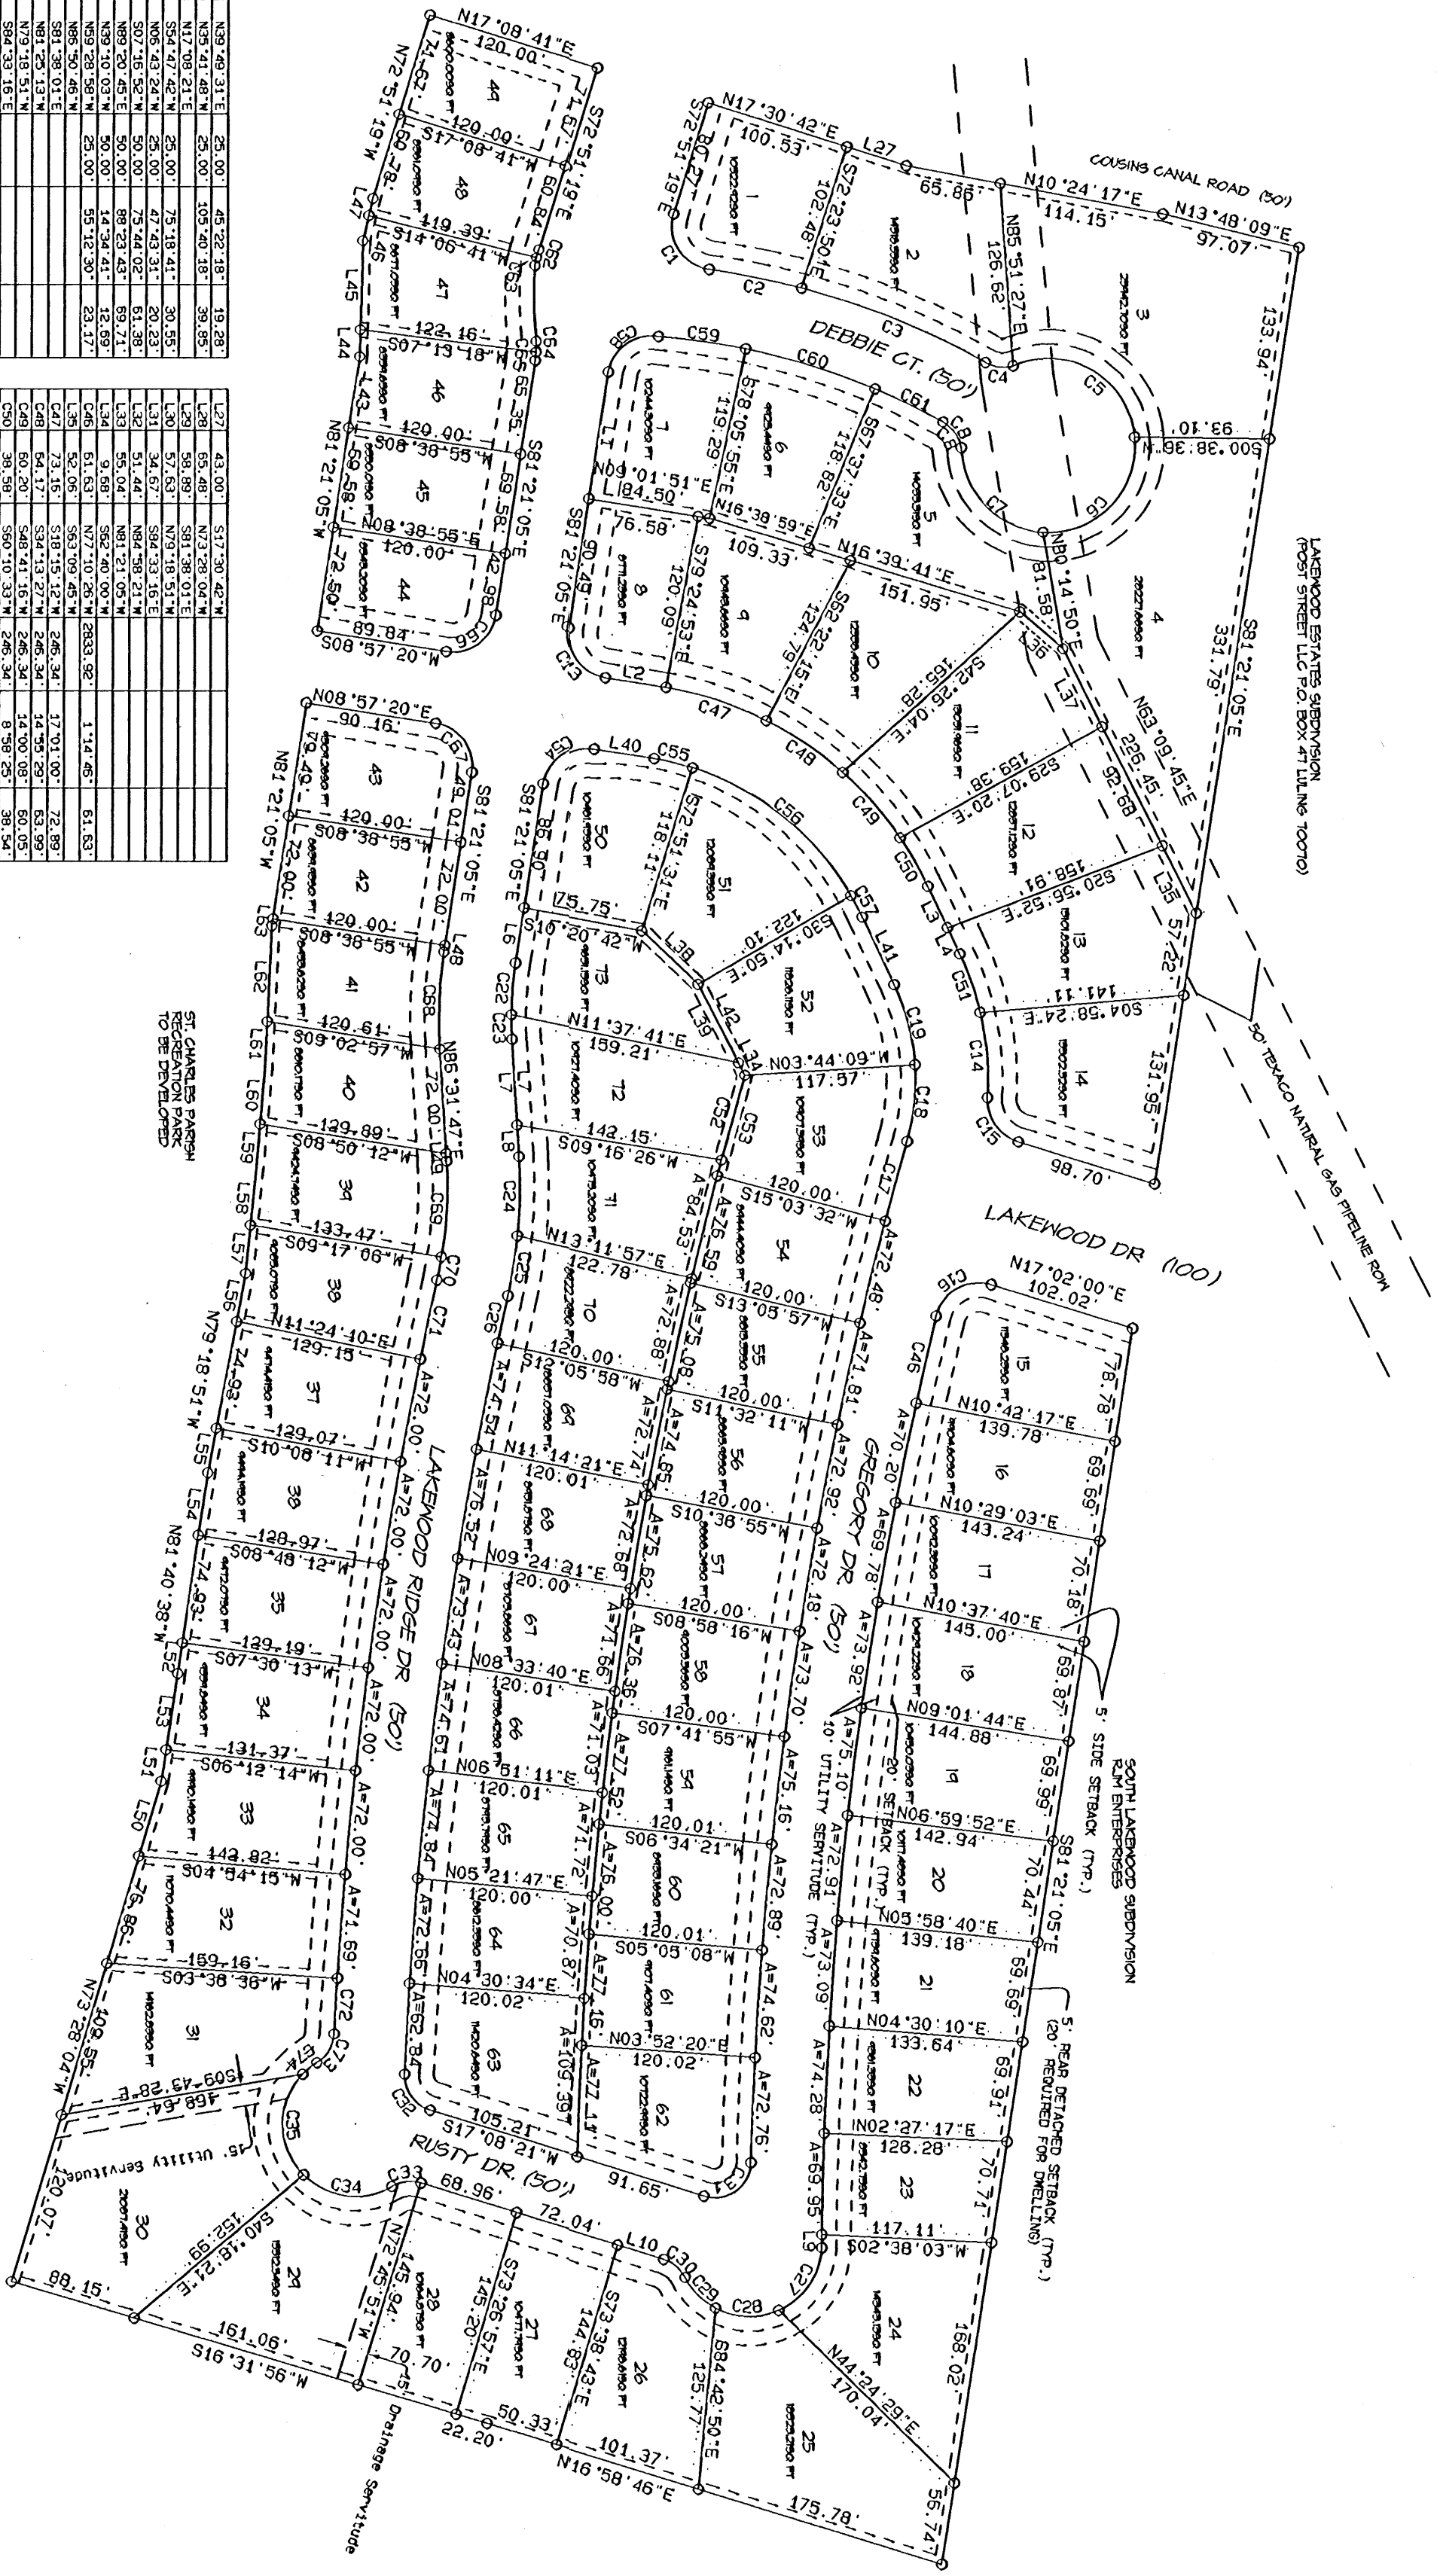


