


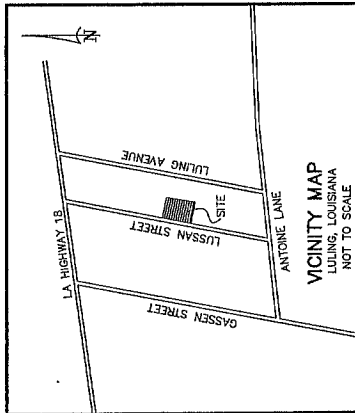

DEVELOPER: FRICKET
152 BAYOU ESTATES DRIVE
LULING, LOUISIANA 70030
985-756-2936

APPROVED: [Signature]
DATE: 9/21/16

PARISH PRESIDENT: [Signature]
DATE: 9/19/16

CHAIRMAN, EARTH-COUNCIL: [Signature]
DATE: 9/17/16


CHAIRMAN, PLANNING & ZONING COMMISSION: [Signature]

CERTIFICATION: THIS IS TO CERTIFY THAT THIS PLAT IS MADE IN ACCORDANCE WITH LA. REVISED STATUTES 33:5051 ET. SEQ. AND CONFORMS TO ALL PARISH ORDINANCES GOVERNING THE SUBDIVISION OF LAND.


RECORDED IN THE CLERK OF COURTS OFFICE
ST. CHARLES PARISH ON THE _____
DAY OF _____ IN BOOK _____
FOLIO _____ ENTRY # _____

ALL NECESSARY SEWER, WATER AND/OR OTHER UTILITY EXTENSIONS, RELOCATION SHOWING SHALL BE MADE BY AND SOLELY AT THE LOT OWNER'S EXPENSE.

STEPHEN P. FLYNN
STEPHEN P. FLYNN
P.L.S. # LA. ST. REG. NO. 4868

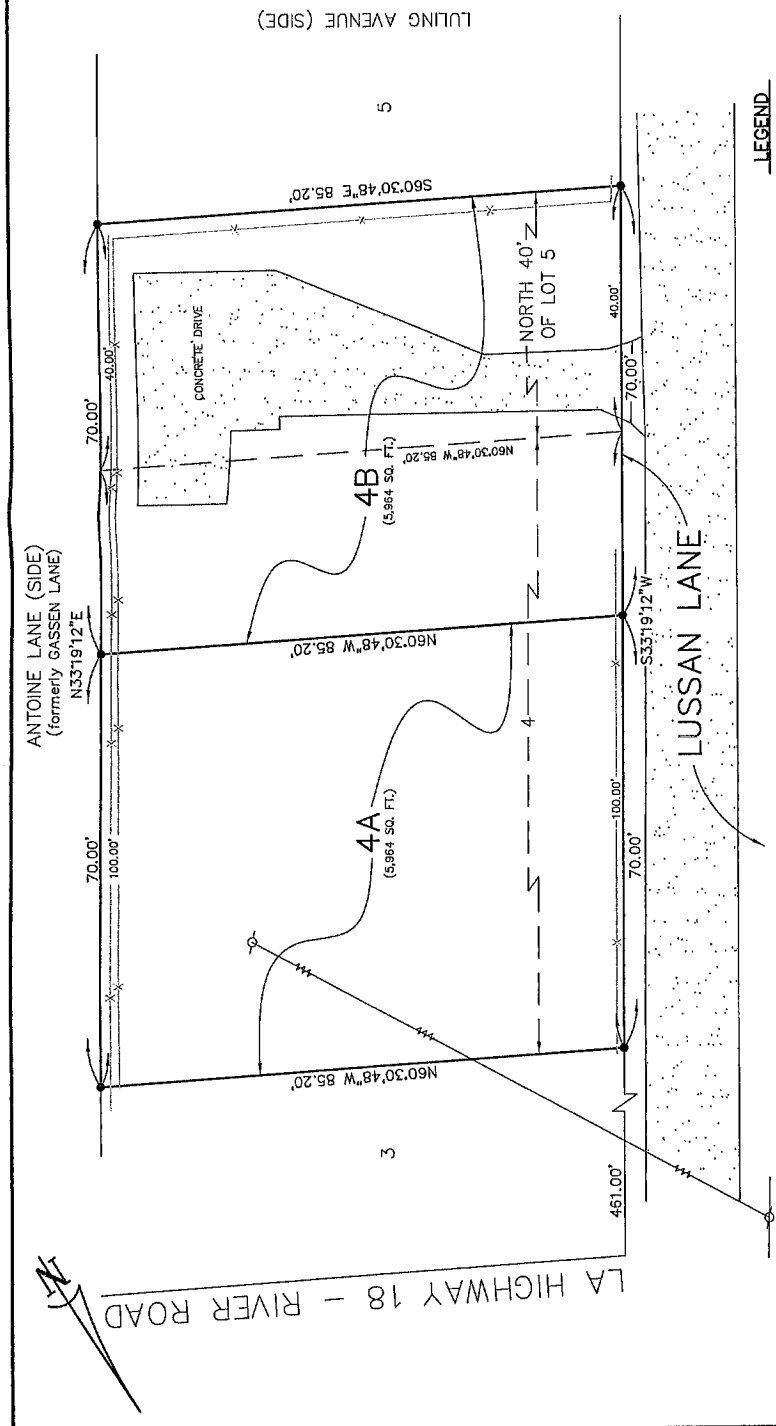

- LEGEND**
- 3/4" IRON PIPE SET
 - X- FENCE
 - O- POWER POLE
 - W- POWER LINE

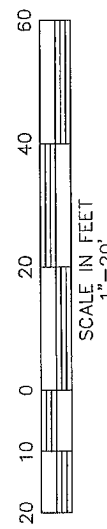

DRAWN BY: KPB DRAWING NO. MM1289

RIVERLANDS SURVEYING COMPANY
505 HEMLOCK STREET
LAPLACE, LA 70068
1-800-248-6982
985-652-6356

TITLE: SURVEY PLAT AND RESUBDIVISION OF LOT 4 AND THE NORTH 40' OF LOT 5 OF THE PROPERTY OF J.L. LAUVE INTO LOTS HEREIN DESIGNATED AS LOT 4A & LOT 4B SITUATED IN SECTION 11, T-13-S, R-21-E, LULING, ST. CHARLES PARISH, LOUISIANA.

DATE: JULY 25, 2016

SURVEY REFERENCE:

1. RESUBDIVISION OF LOT 1 DIVISION OF PROPERTY OF J.L. LAUVE INTO LOTS 1A & 1B BY J.L. LAUVE, L.S. 15, 16, 17, 1000.
2. SURVEY OF LOT 4 AND THE ADDING MOST NORTHERLY 40' OF LOT 5 OF A DIVISION OF THE PROPERTY OF J.L. LAUVE BY R.P. BERNARD, R.L.S. DATED FEBRUARY 25, 1981.

BASIS OF BEARING: BEARINGS HEREON ARE REFERENCED TO GRID NORTH AS ESTABLISHED BY THE LOUISIANA STATE PLANE COORDINATE SYSTEM, LOUISIANA SOUTH ZONE 1702 USING LEICA SMARTNET SOLUTION 7/28/2016 MAD 83.

FLOOD NOTE: THE SURVEYED PARCEL IS IN ZONE "X" PER FEDERAL INSURANCE RATE MAP NUMBER 220180-0150C DATED 6/16/1992.

SURVEYOR'S NOTES:

- A. THIS PLAT IS CORRECT AND IN ACCORDANCE WITH A PHYSICAL SURVEY MADE ON THE GROUND UNDER THE DIRECTION OF THE UNDERSIGNED AND COMPLIES WITH THE REQUIREMENTS OF LOUISIANA'S "STANDARDS OF PRACTICE FOR BOUNDARY SURVEYS" FOR A CLASS B SURVEY.
- B. NO TITLE OPINION WAS PROVIDED TO THIS FIRM. THEREFORE NO CERTIFICATION IS GIVEN TO THE EXISTENCE OF OTHER SERVITUDES OR EASEMENTS WHICH MAY EXIST OTHER THAN THOSE SHOWN.
- C. NO DITCHES, UNDERGROUND UTILITIES OR EASEMENTS ARE SHOWN ON THIS SURVEY PLAT. THE APPROPRIATE PARISH AUTHORITY OR NEIGHBORHOOD REGULATORY BOARD SHOULD BE CONSULTED FOR FINAL DETERMINATION.