
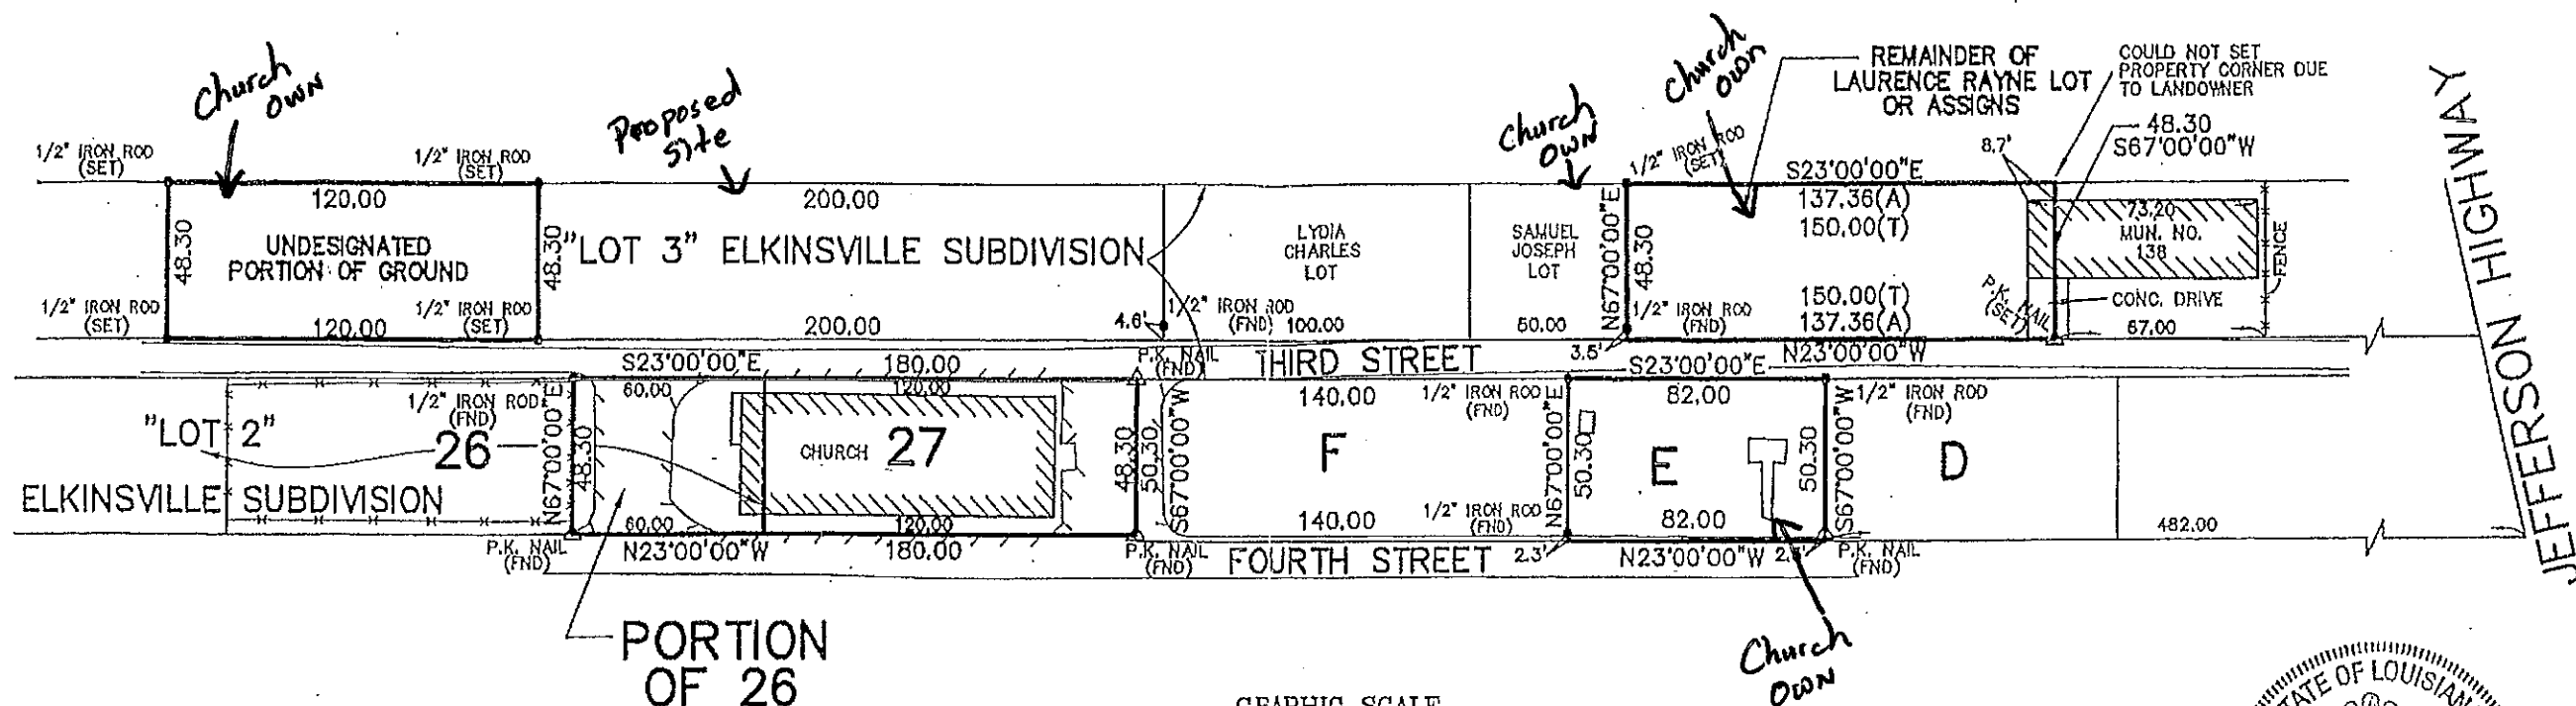
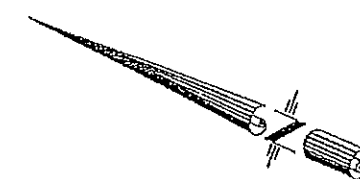



GENERAL NOTES

THE LOCATIONS OF UNDERGROUND AND OTHER NONVISIBLE UTILITIES SHOWN HEREON HAVE BEEN DETERMINED FROM DATA EITHER FURNISHED BY THE AGENCIES CONTROLLING SUCH DATA AND/OR EXTRACTED FROM RECORDS MADE AVAILABLE TO US BY THE AGENCIES CONTROLLING SUCH RECORDS. WHERE FOUND, THE SURFACE FEATURES OF LOCATIONS ARE SHOWN. THE ACTUAL NONVISIBLE LOCATIONS MAY VARY FROM THOSE SHOWN HEREON. EACH AGENCY SHOULD BE CONTACTED RELATIVE TO THE PRECISE LOCATION OF ITS UNDERGROUND INSTALLATION PRIOR TO ANY RELIANCE UPON THE ACCURACY OF SUCH LOCATIONS SHOWN HEREON, INCLUDING PRIOR TO EXCAVATION AND DIGGING.

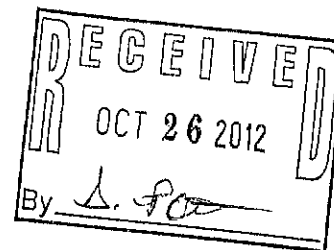

REFERENCE MAPS:

1. SUBDIVISION OF PORTION OF LOT 2 OF THE ELKINSVILLE SUBDIVISION IN SECTION 39, T-13-S, R-9-E BY E.M. COLLIER, RLS DATED 10/22/1959.
2. RESUBDIVISION OF A PORTION OF LOT 3 ELKINSVILLE SUBDIVISION INTO LOTS "A" & "B" BY R.P. BERNARD, RLS DATED 6/26/1966.

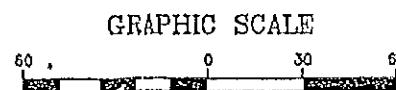

(IN FEET)
1 inch = 60 ft.

(A) ACTUAL DISTANCE
(T) TITLE DISTANCE



SCALE: 1" = 60'

DATE: FEBRUARY 2, 2005

DRAWN BY: K.J.E. CHECKED BY:

DRAWING NO: B-3830-2003 PROJ. NO: 3150

SHEET 1 OF 1

The Servitudes and Restrictions shown on this survey are limited to those set forth in the description furnished us and there is no representation that all applicable Servitudes and Restrictions are shown hereon. The surveyor has made no title search or public record search in compiling the data for this survey.

I have consulted the Federal Insurance Administration Flood Hazard Boundary Maps and found this property is not in a Special Flood Hazard Area.

F. I. A. ZONE: X

COMMUNITY PANEL NO. 220160 0150 C

SURVEY OF LOTS E, 27, A PORTION 26 IN BLOCK A OF "LOT 2" AND 2 UNDESIGNATED PORTIONS OF GROUND IN "LOT 3" ELKINSVILLE SUBDIVISION TOWN OF ST. ROSE ST. CHARLES PARISH, LOUISIANA

I certify that this plot represents an actual ground survey made by me or under my direction, and it does conform to the requirements for the Minimum Standards for Property Boundary Surveys as found in Louisiana Administrative Code TITLE 46: LXI, Chapter 25 for a Class Q survey.

FIFTH AFRICAN BAPTIST CHURCH

BFM
CORPORATION, L.L.C.
Professional Land Surveyors


534 WILLIAMS BOULEVARD
E-mail: bfmcorp@bfmcorporation.com
(504) 468-8800
Fax No. (504) 467-0065
CITY OF KENNER
JEFFERSON PARISH, LOUISIANA, 70062

REGISTERED PROFESSIONAL LAND SURVEYOR

SECOND STREET

Water Meter

Propose Fence
WOOD

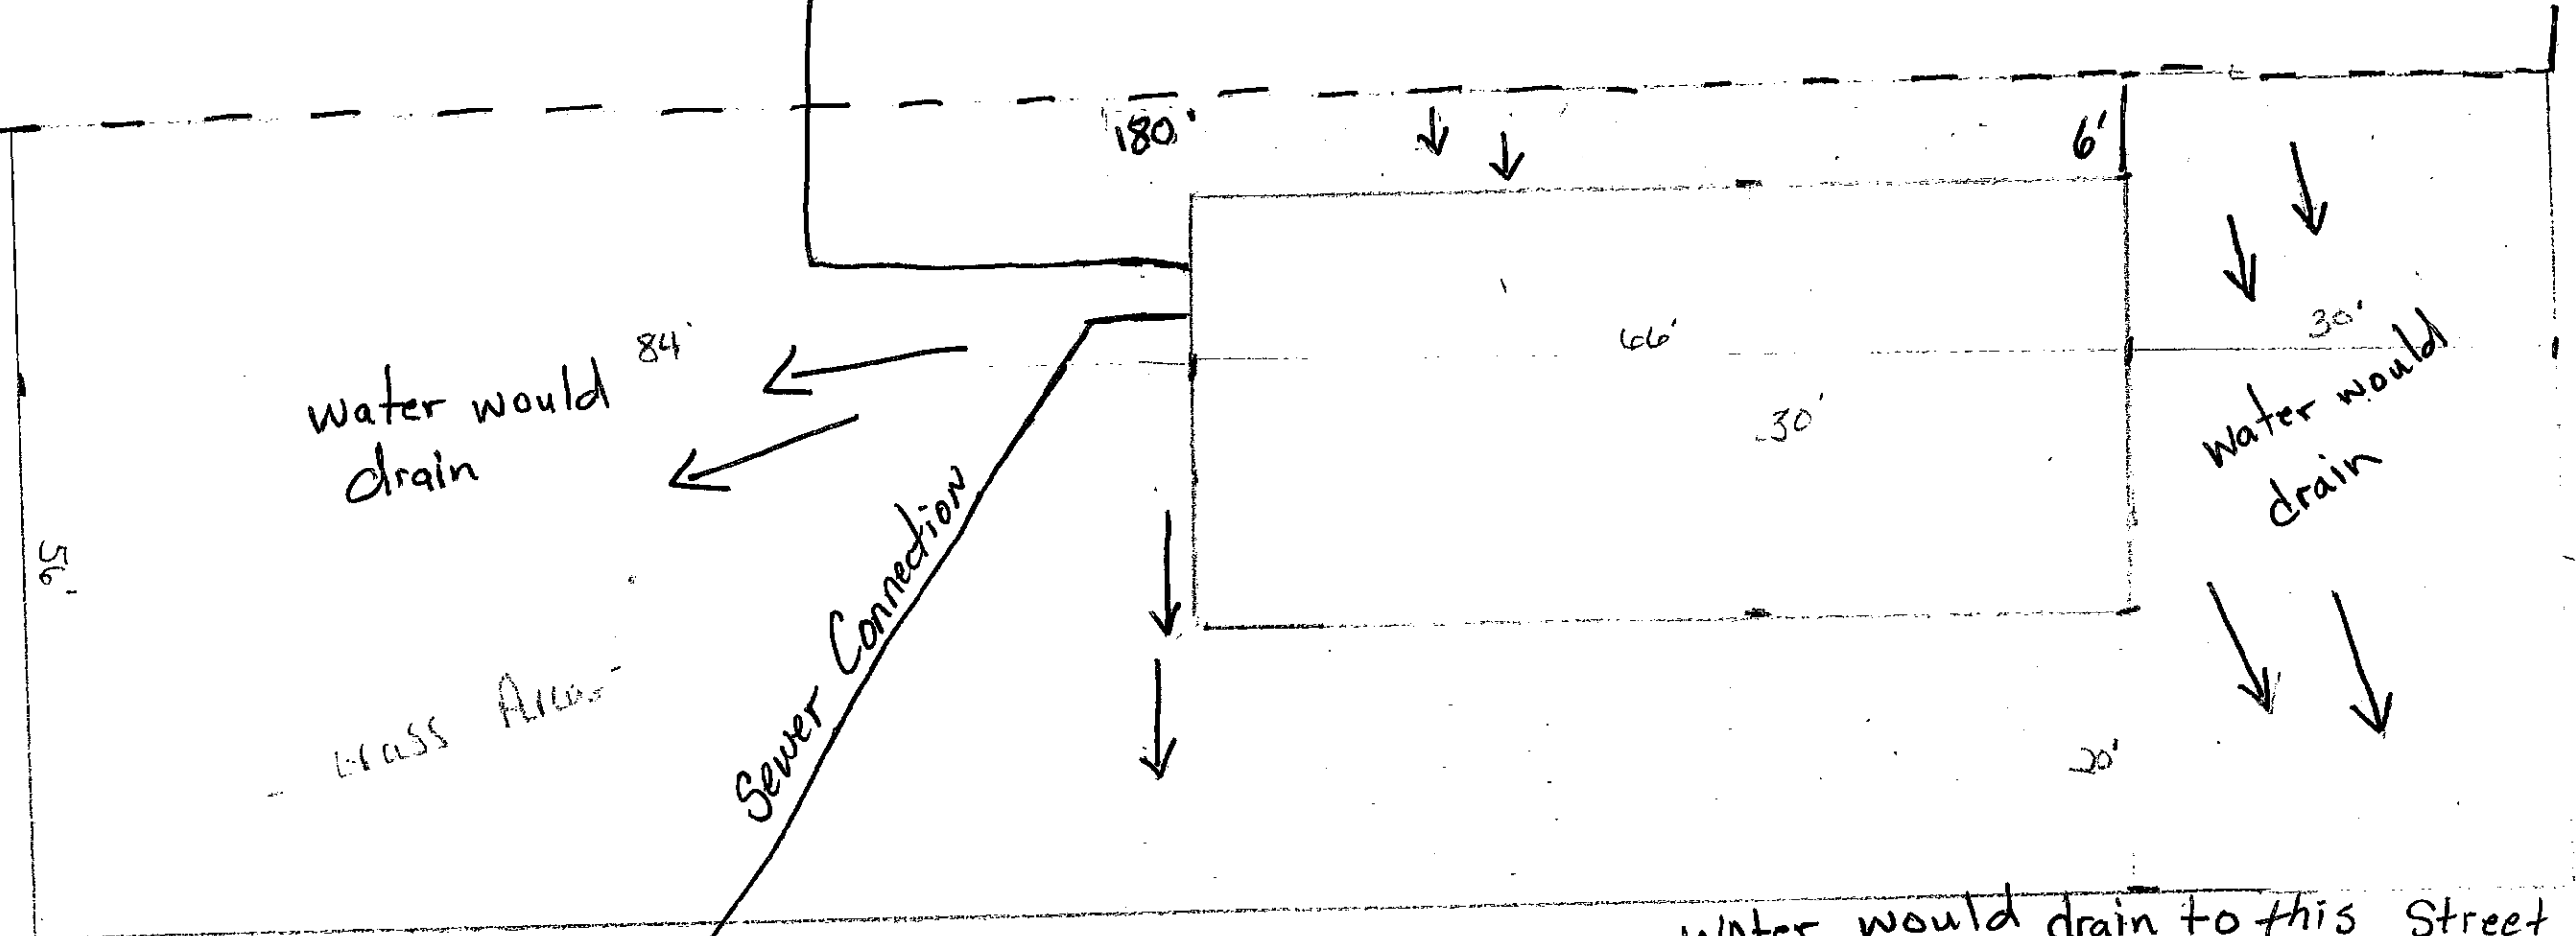

Water would drain

Water would drain

Water would drain to this Street

Sewer Connection

THIRD STREET

