


SITE DETAIL C
ON SHEET 3

DETAIL A
ON SHEET 2

DETAIL B
ON SHEET 3

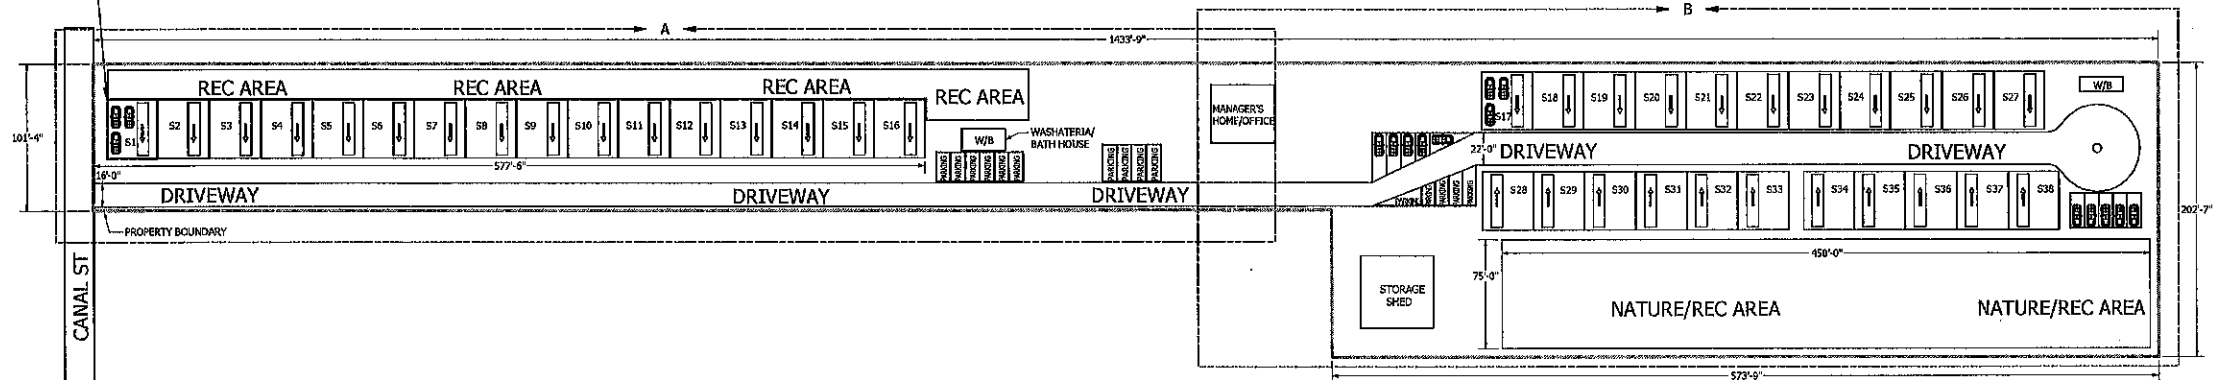

*STREET MAP NOT TO SCALE

*STREET MAP NOT TO SCALE

PAUL FREDRICK ST

PAUL FREDRICK ST

PAUL FREDRICK ST

CANAL ST

CANAL ST


PRODUCED BY AN AUTODESK EDUCATIONAL PRODUCT

PRODUCED BY AN AUTODESK EDUCATIONAL PRODUCT

| | | | |
|----------|-------|-----------|----------------------|
| DRAWN | Justi | 4/28/2015 | |
| CHECKED | | | |
| QA | | | TITLE |
| WFS | | | |
| APPROVED | | | |
| | | SIZE | whole_property_Tier3 |
| | | SCALE | |



PRODUCED BY AN AUTODESK EDUCATIONAL PRODUCT

PRODUCED BY AN AUTODESK EDUCATIONAL PRODUCT

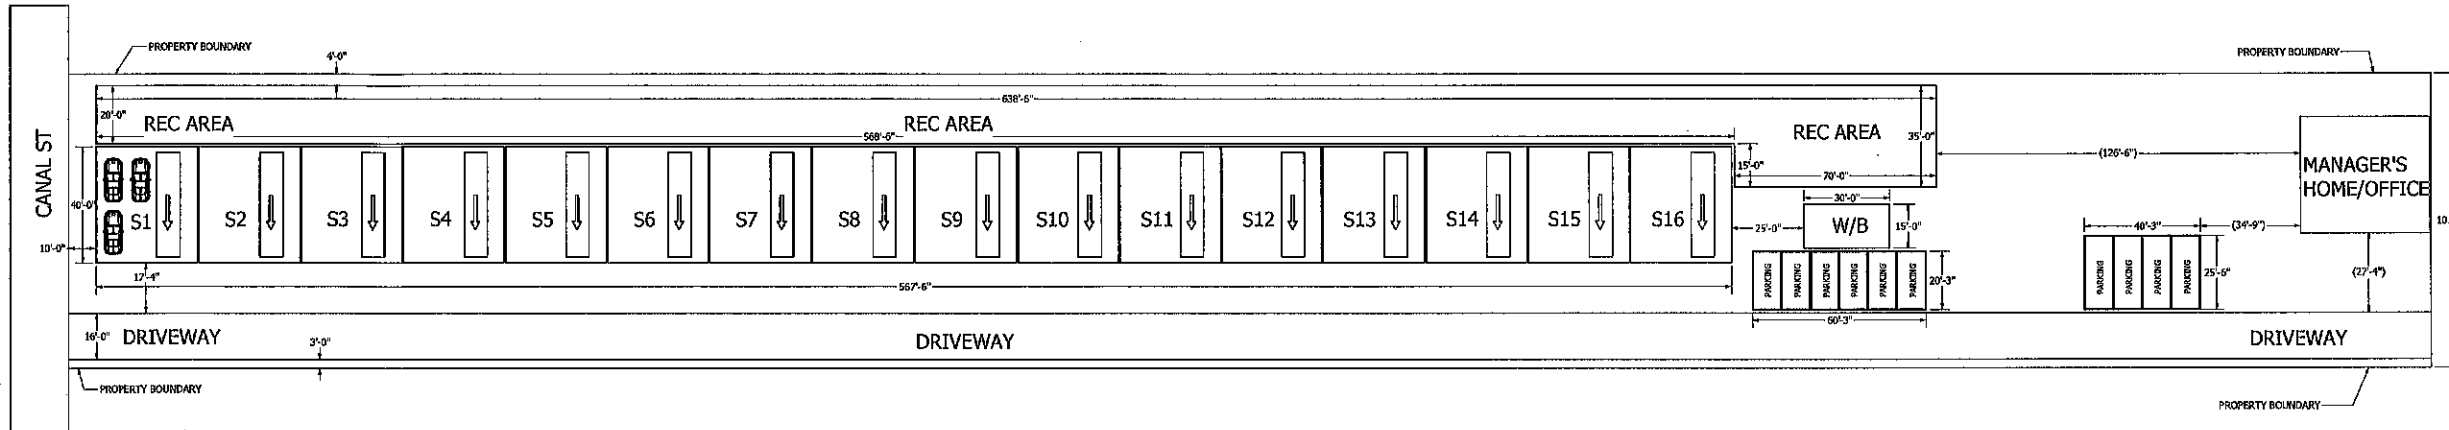

DETAIL A
SCALE 1 / 250

| | | | |
|----------|-----------|-------|----------------------|
| DESIGN | 4/28/2015 | | |
| CHECKED | | | |
| QA | | TITLE | |
| REV | | | |
| APPROVED | | SIZE | DWG NO |
| | | E | whole_property_Tier3 |
| | | SCALE | Sheet 2 of 3 |

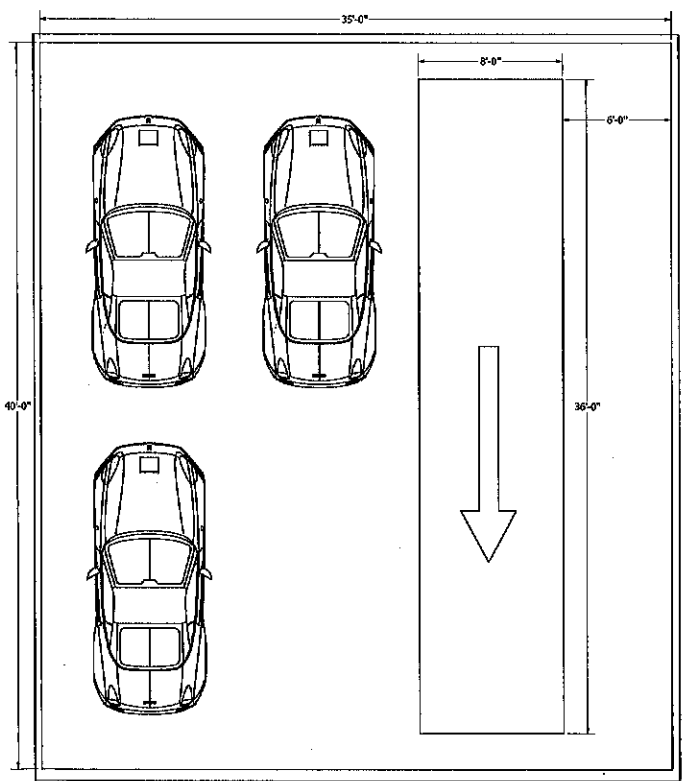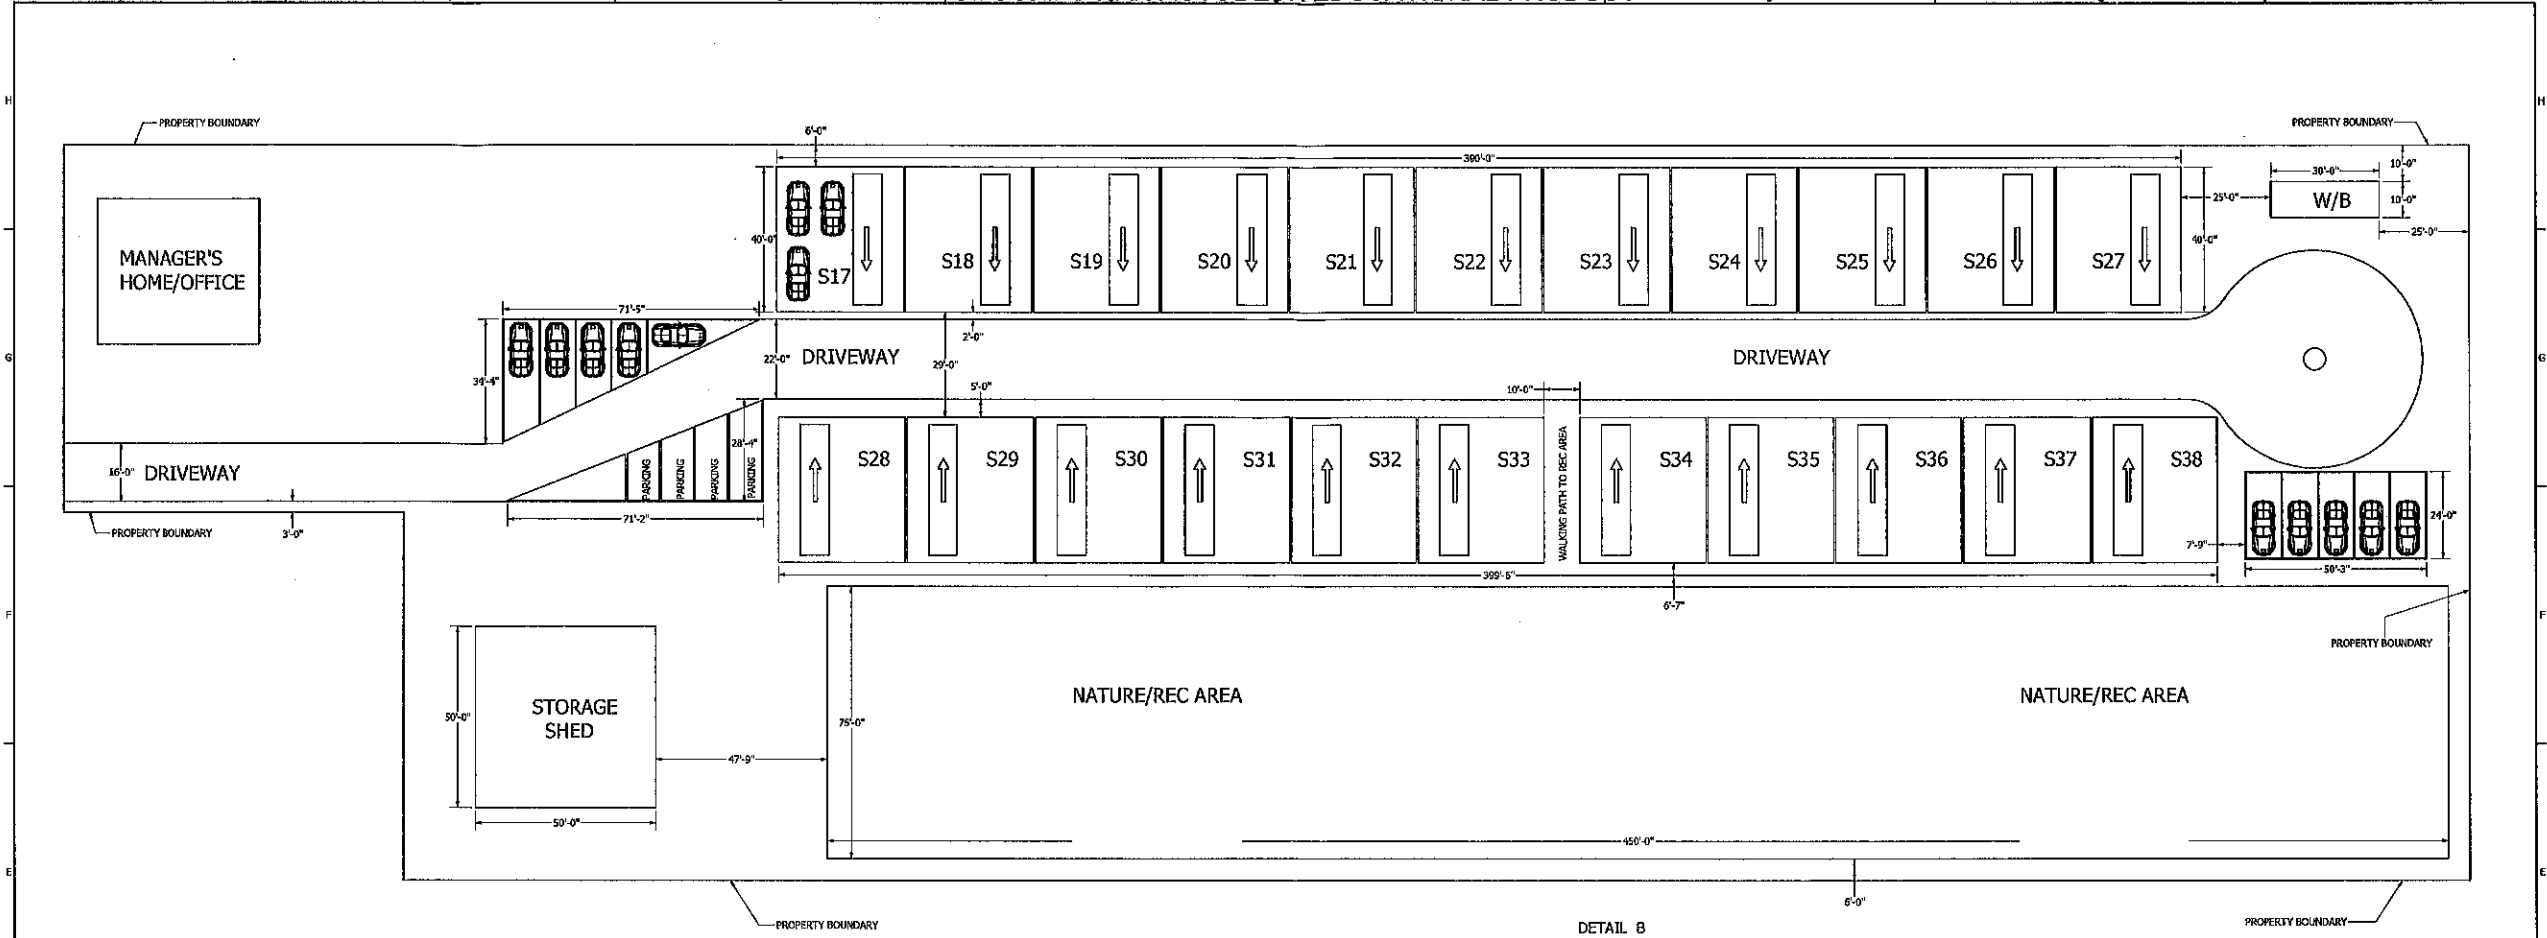

| | | | |
|----------|------|-----------|----------------------|
| DRAWN | JOHN | 4/29/2015 | |
| CHECKED | | | TITLE |
| QA | | | |
| INFG | | | |
| APPROVED | | | |
| | | DATE | DESCRIPTION |
| | | 4/29/2015 | Whole_property_Tier3 |
| | | SCALE | REV |
| | | | 1 |

PRODUCED BY AN AUTODESK EDUCATIONAL PRODUCT

PRODUCED BY AN AUTODESK EDUCATIONAL PRODUCT