


BURAS DRIVE (SIDE)

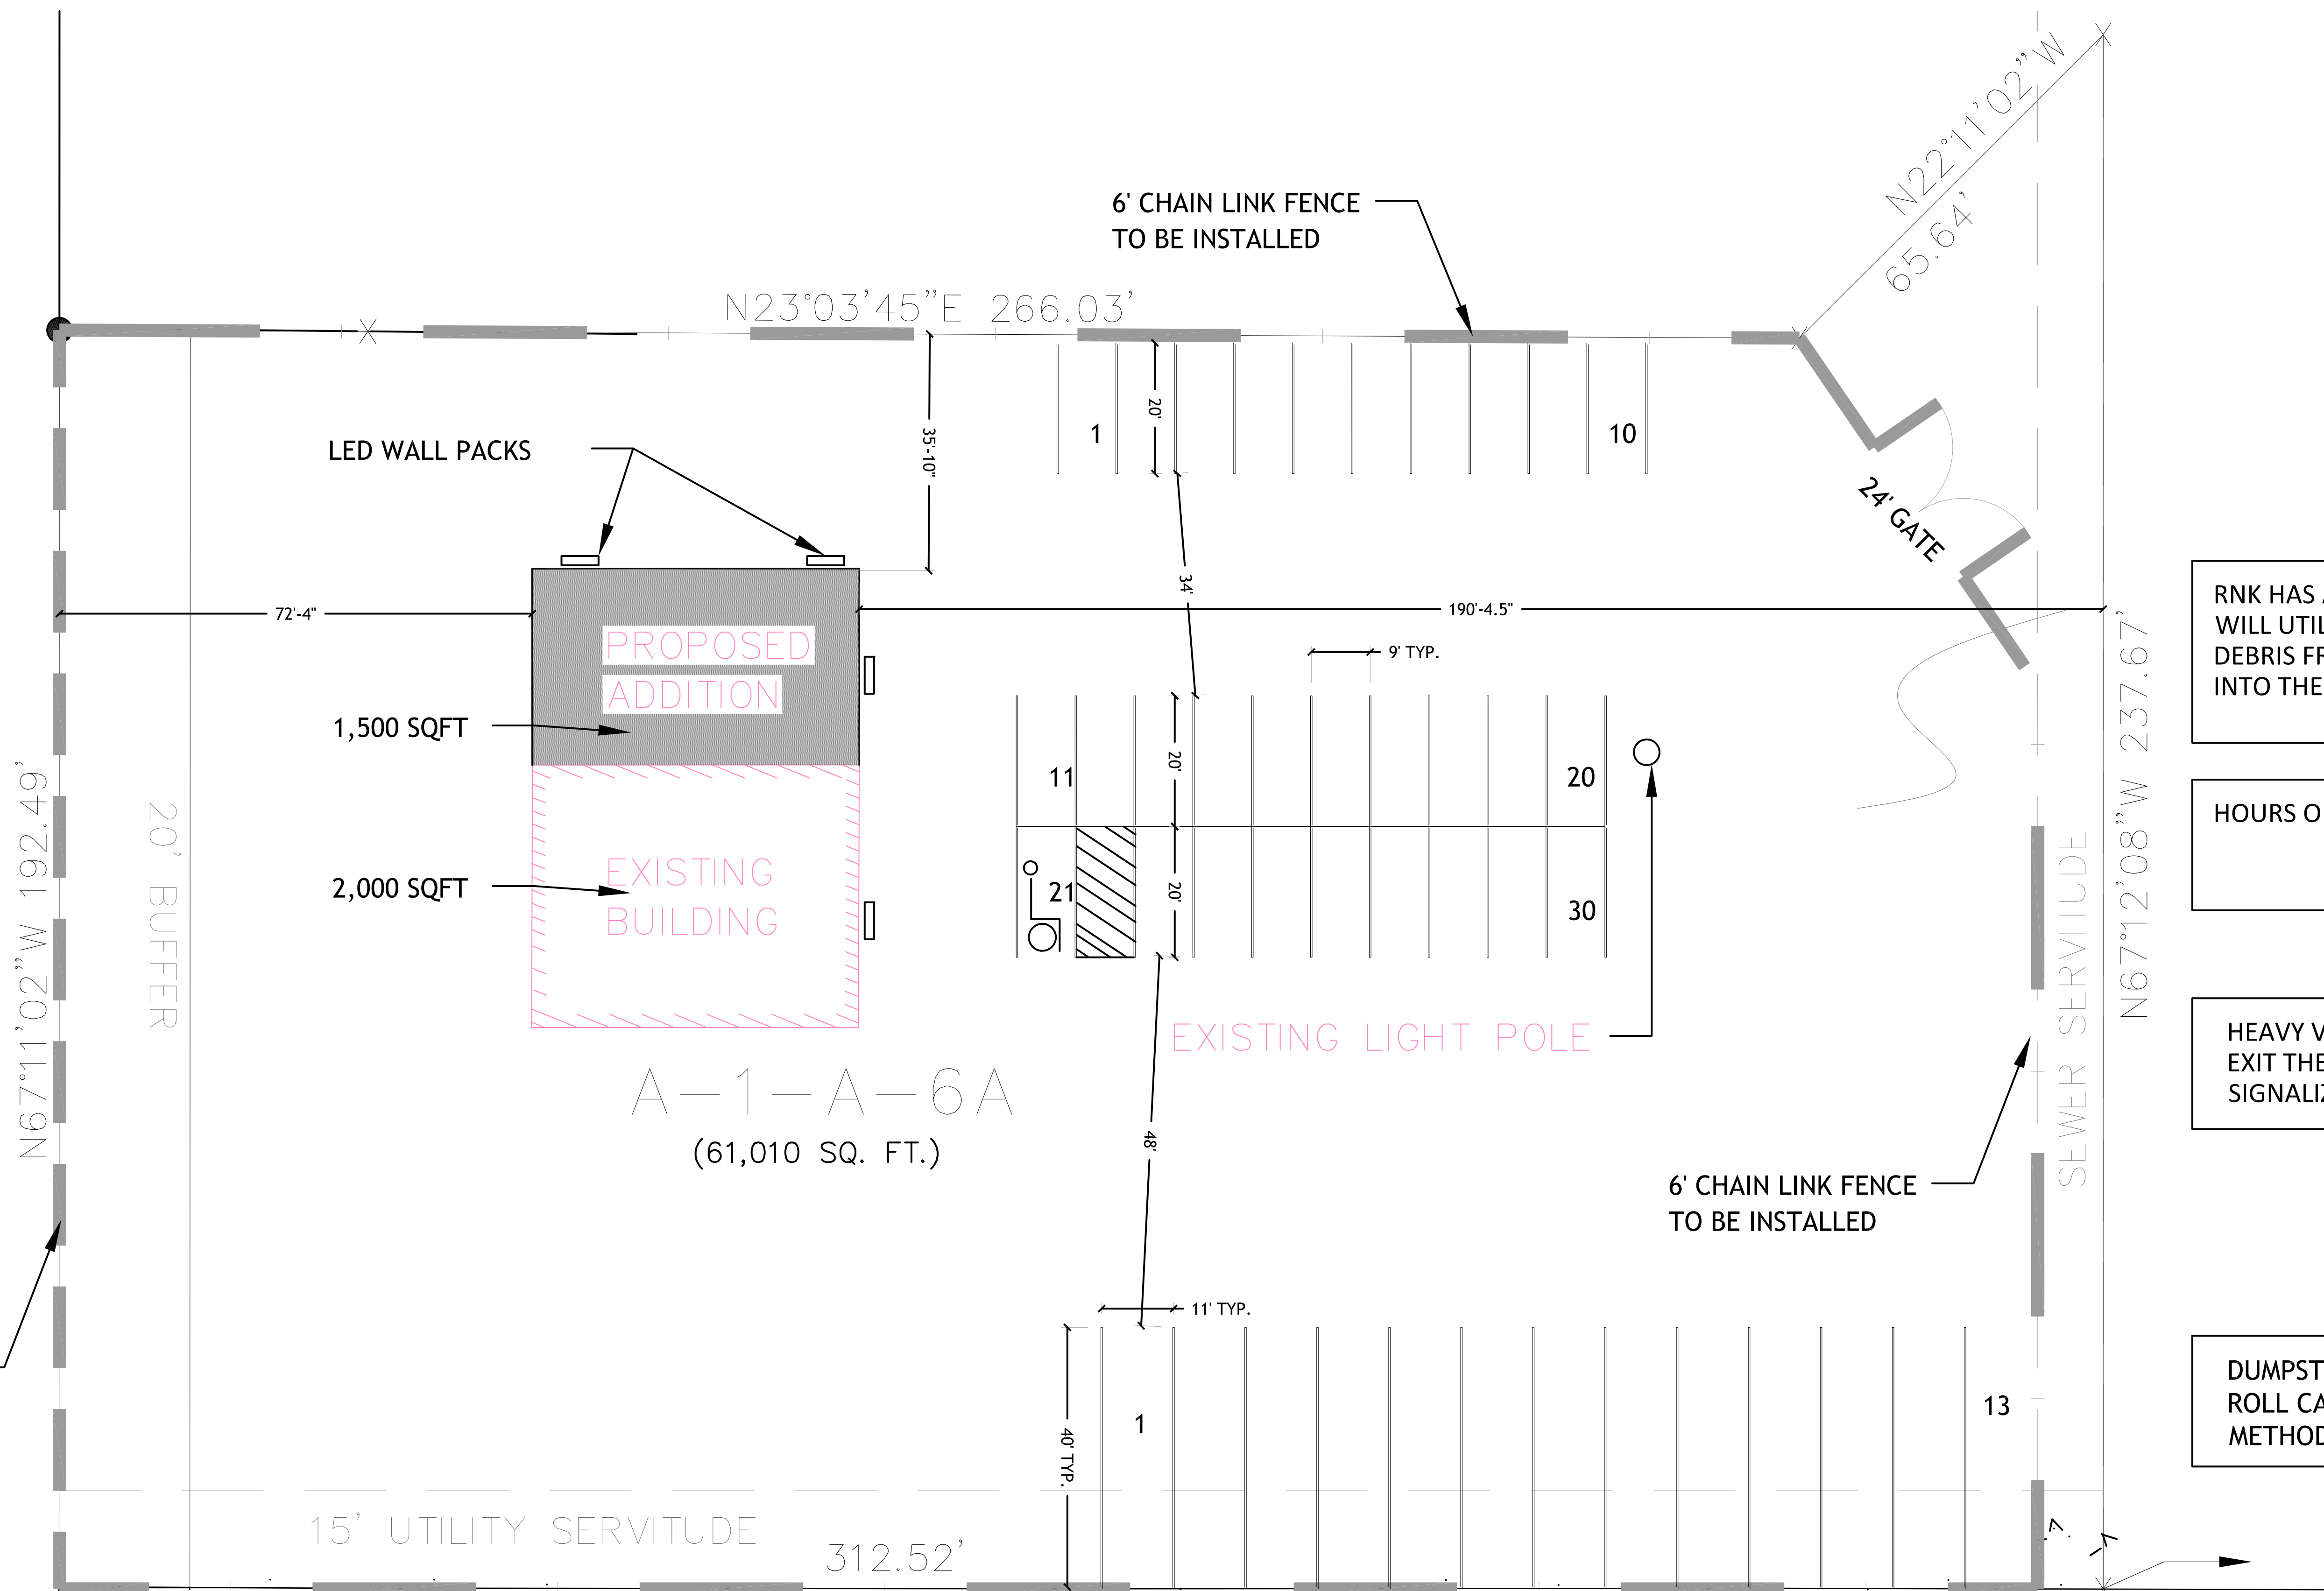

RNK HAS A STREET SWEEPER AND WILL UTILIZE IT IN THE EVENT ANY DEBRIS FROM THE TRUCKS FALLS INTO THE SHOPPING CENTER AREA

HOURS OF OPERATION 7am TO 5pm

HEAVY VEHICLES WILL ENTER AND EXIT THE PROPERTY VIA THE SIGNALIZED DRIVEWAY.

DUMPSTER PAD NOT REQUIRED. ROLL CANS WILL BE USED FOR METHOD OF GARBAGE DISPOSAL

6' WOODEN FENCE TO BE INSTALLED

20' BUFFER

- EMPLOYEES**
- 2 EMPLOYEES ON SITE
- 11 EMPLOYEES DRIVE TRUCKS
- PARKING**
- 13 EMPLOYEES SPACES NEEDED
- 30 PARKING SPACES PROVIDED
- 11 COMPANY TRUCKS NEEDED
- 13 COMPANY PARKING SPACES PROVIDED
- 13 COMPANY PARKING SPACES PROVIDED

6' CHAIN LINK FENCE TO BE INSTALLED

6' CHAIN LINK FENCE TO BE INSTALLED

LOT A-1-A-6A
ST. CHARLES PLAZA
LULING, LOUISIANA

SITE PLAN

RNK CONSTRUCTION LLC

A-1-A-6A
(61,010 SQ. FT.)