
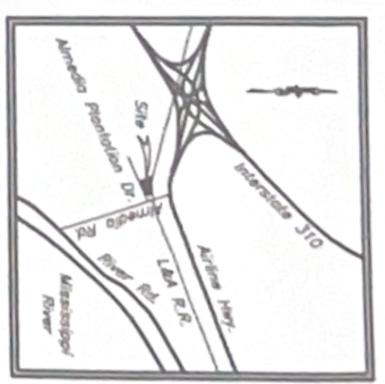


PLOT 43, ALMEDIA PLANTATION
ST. CHARLES PARISH, LA
 A Resubdivision of 2 Parts on Lot "B" into Lots B1 & B2.

Plot 42 Side

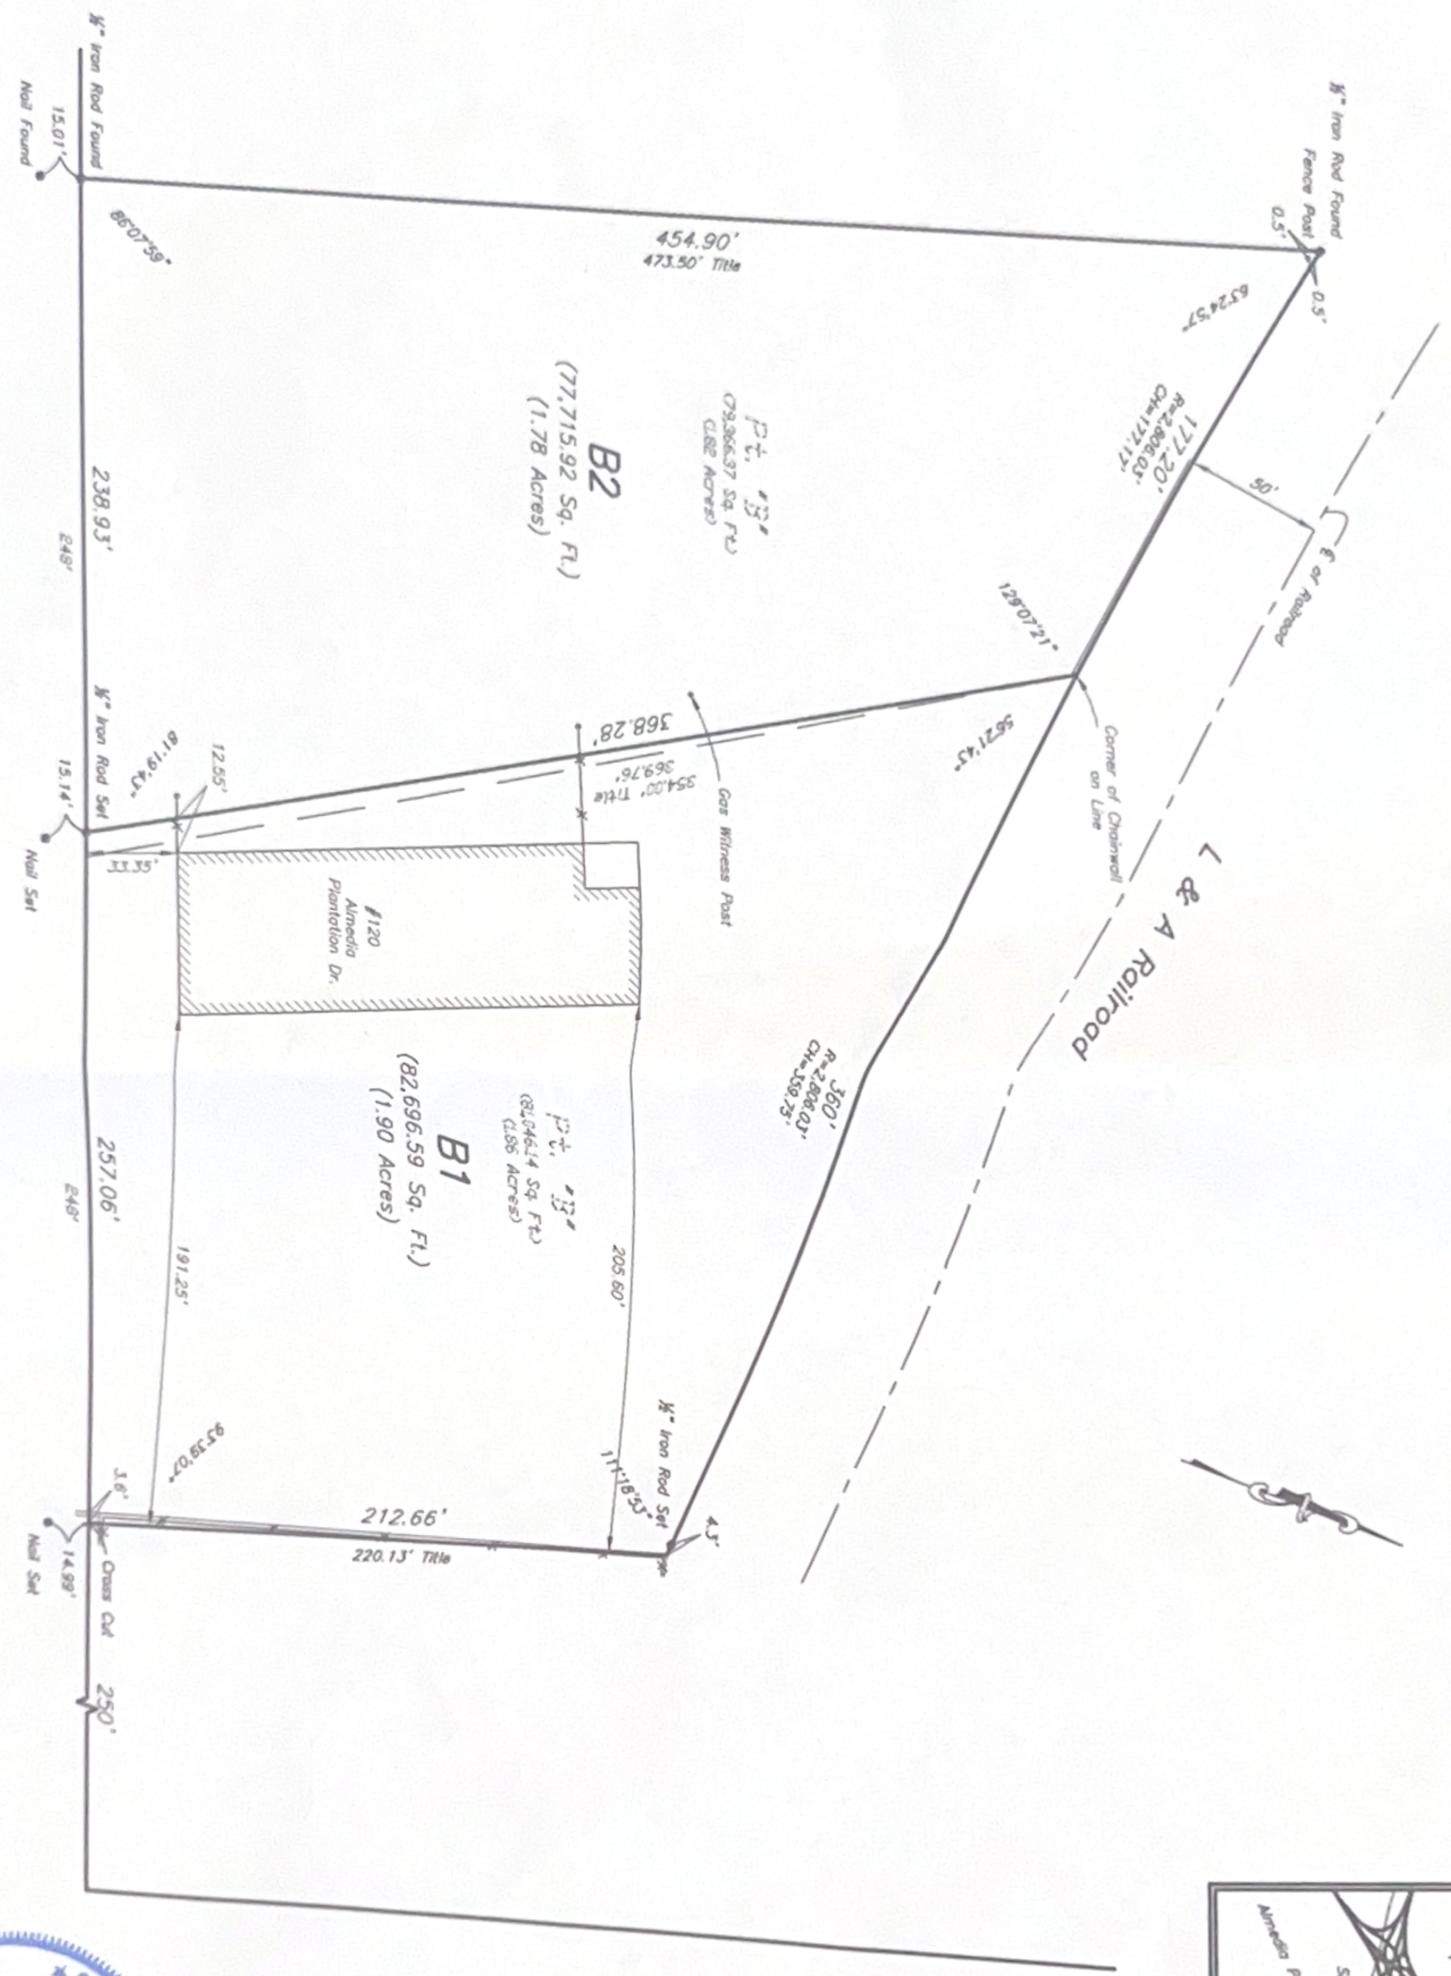

Note:
 Improvements may not be to scale for clarity.
 The dimensions shown prevail over scale.
 Lot angles as per plan of sub.

ALMEDIA PLANTATION DR.

ALMEDIA BLVD.



Date: October 3, 2025

Scale: 1" = 60'

This plat represents an actual ground survey made by me or under my direct supervision and control and meets the requirements for the Standards of Practice for Boundary Surveys as found in Louisiana Administrative Code Title 46:IX, Chapter 29 for a Class "C" survey.
 Made at the request of Double R & J Trucking Service, Inc.

Gilbert, Kelly & Couturie, Inc., Professional Land Surveying
 2121 N. Causeway Blvd., Metairie LA 70001 (504) 836-2121
[Signature]

Reference Surveys:
 Survey of Lot "A" performed by Mandle-Edwards Surveying, Inc. dated April 2, 2015.
 Survey of Lot "A" performed by Riverlands Surveying Company dated Feb. 14, 2020.

THE SERVITUDES SHOWN ON THIS PLAT ARE LIMITED TO THOSE FURNISHED TO US. THERE IS NO REPRESENTATION THAT ALL APPLICABLE SERVITUDES ARE SHOWN HEREON. THE SURVEYOR HAS MADE NO TITLE SEARCH OR PUBLIC RECORD SEARCH IN COMPILING DATA FOR THIS SURVEY.

197431