




FILE #	05K070
SCALE:	1" = 60'
DATE:	10/10/05

SURVEYED IN ACCORDANCE WITH THE LOUISIANA
MINIMUM STANDARDS FOR PROPERTY BOUNDARY
SURVEYS FOR A CLASS "C" SURVEY.
THIS SURVEY WAS PERFORMED BY MYSELF OR
UNDER MY DIRECT SUPERVISION AND CONTROL.
O: DENOTES 3/4" G.I.P. SET
SURVEY UPDATED HEREON
THIS DATE, OCTOBER 29, 2005
BEARINGS REFER TO THE LOUISIANA STATE
PLANE COORDINATE SYSTEM, SOUTH ZONE.

SURVEY OF THE REMAINING PORTION OF A TRACT OF LAND RECTED AS BEING
3/4 ARPENTS WIDE (144') BY 50 ARPENTS IN DEPTH LOCATED IN SECTION 34,
TOWNSHIP 13 SOUTH, RANGE 9 EAST AT AMA, ST. CHARLES PARISH, LA.

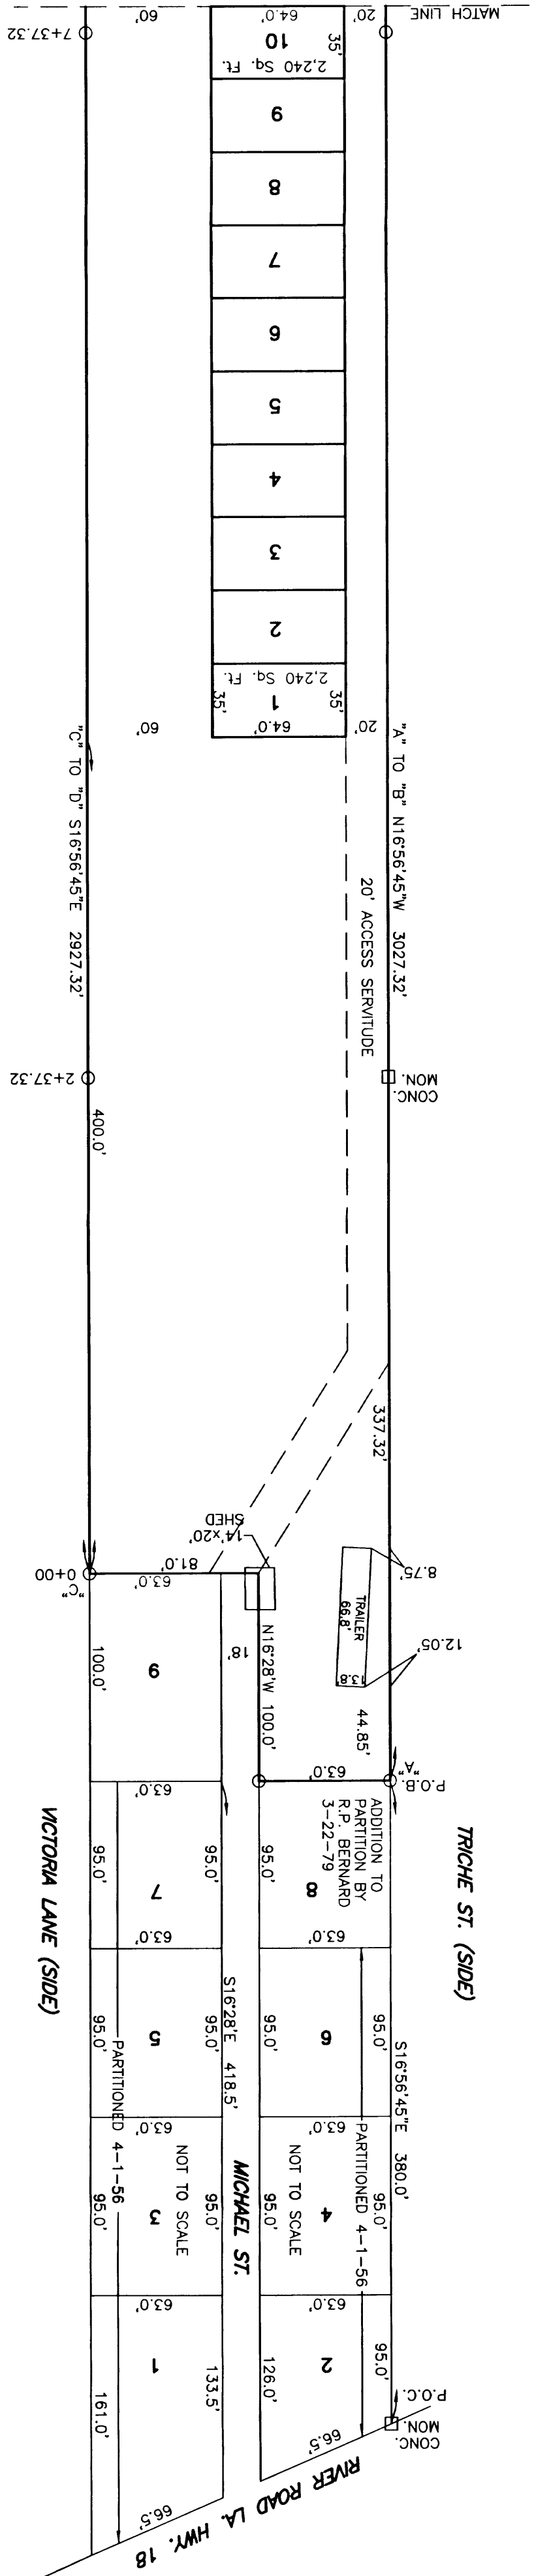

This is to certify that I have consulted the
Federal Insurance Administration Flood Hazard
Boundary Maps and found that the surveyed
property as shown hereon is not in a special
flood hazard area. The property lies in a
Zone X as per sheet 150 of said maps, having
an effective date of June 16, 1992.

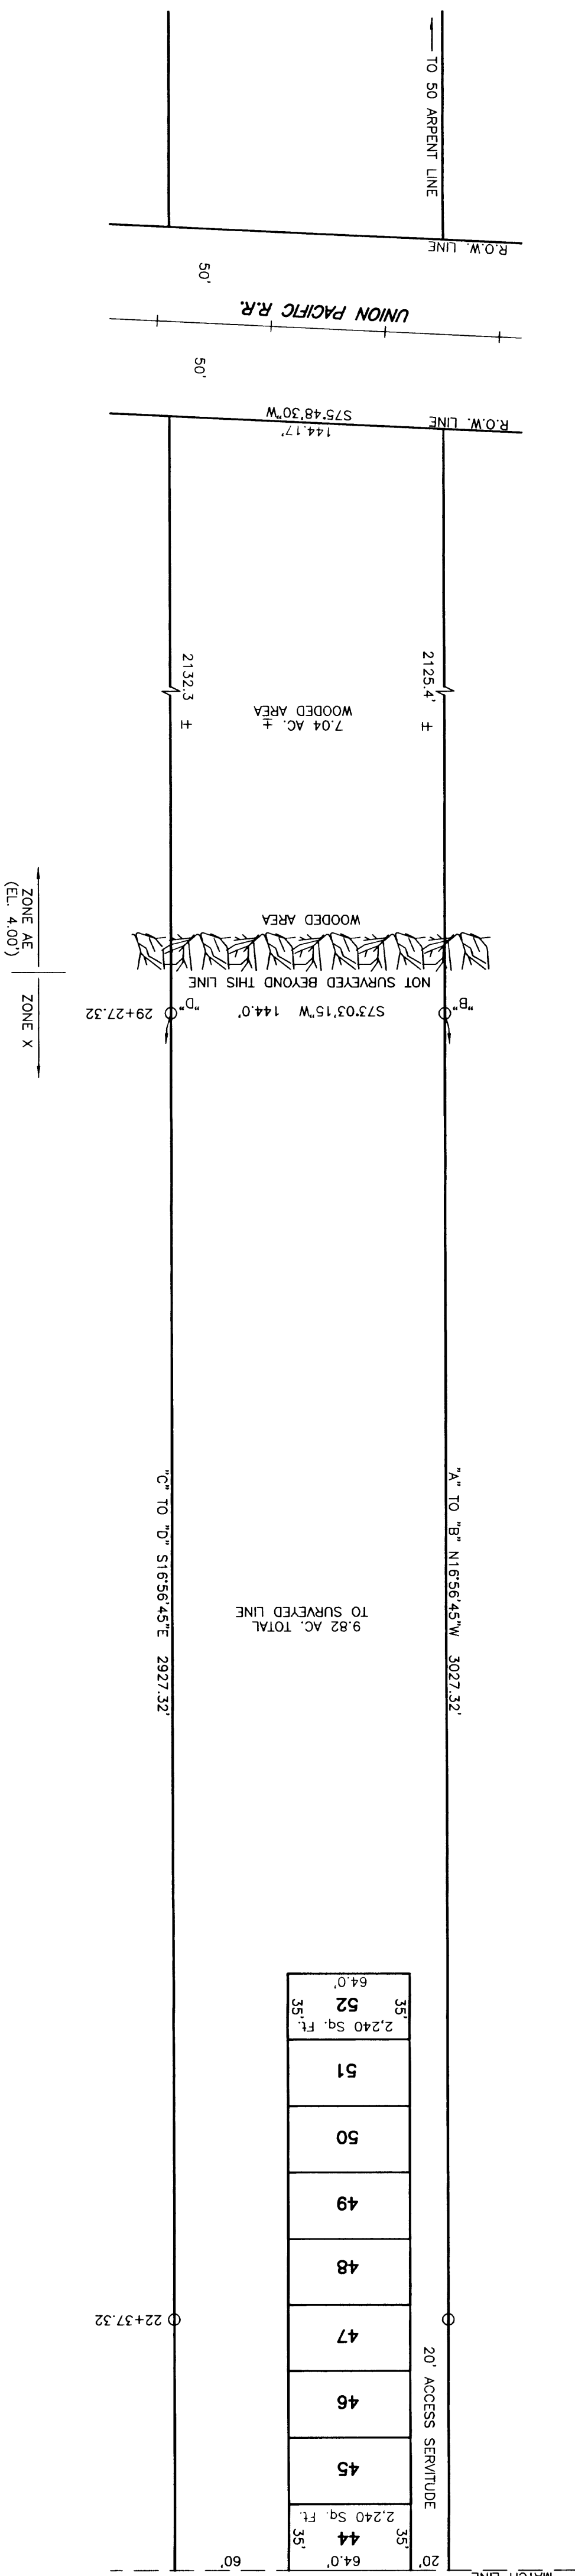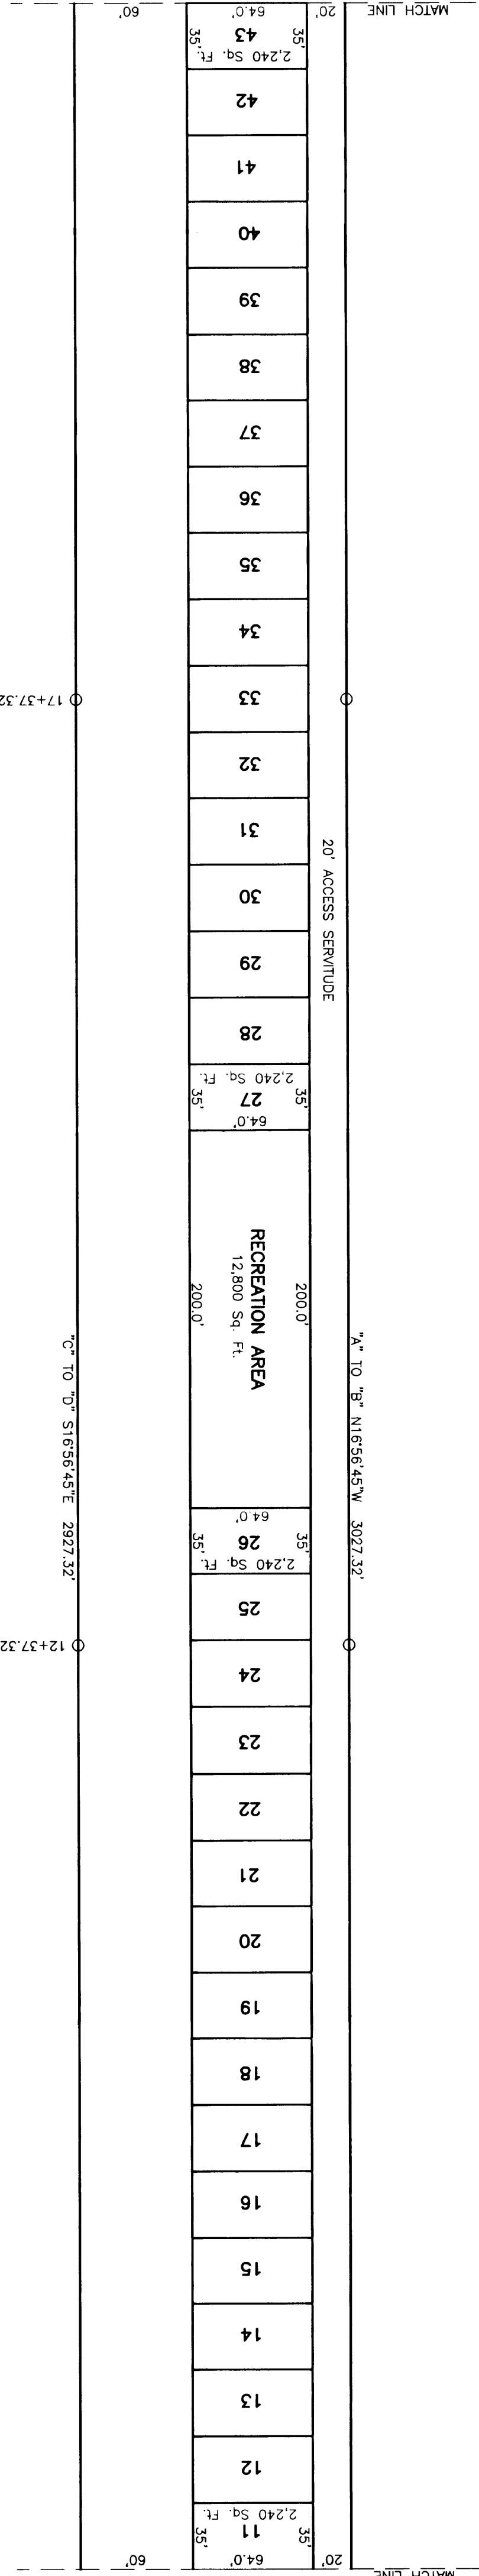

R.P. BERNARD, PLS
LA REG. #226
P.O. BOX 402, BOUTTE, LA
SURVEYOR